



EXIT 147 RAMP A - I-40/I-85

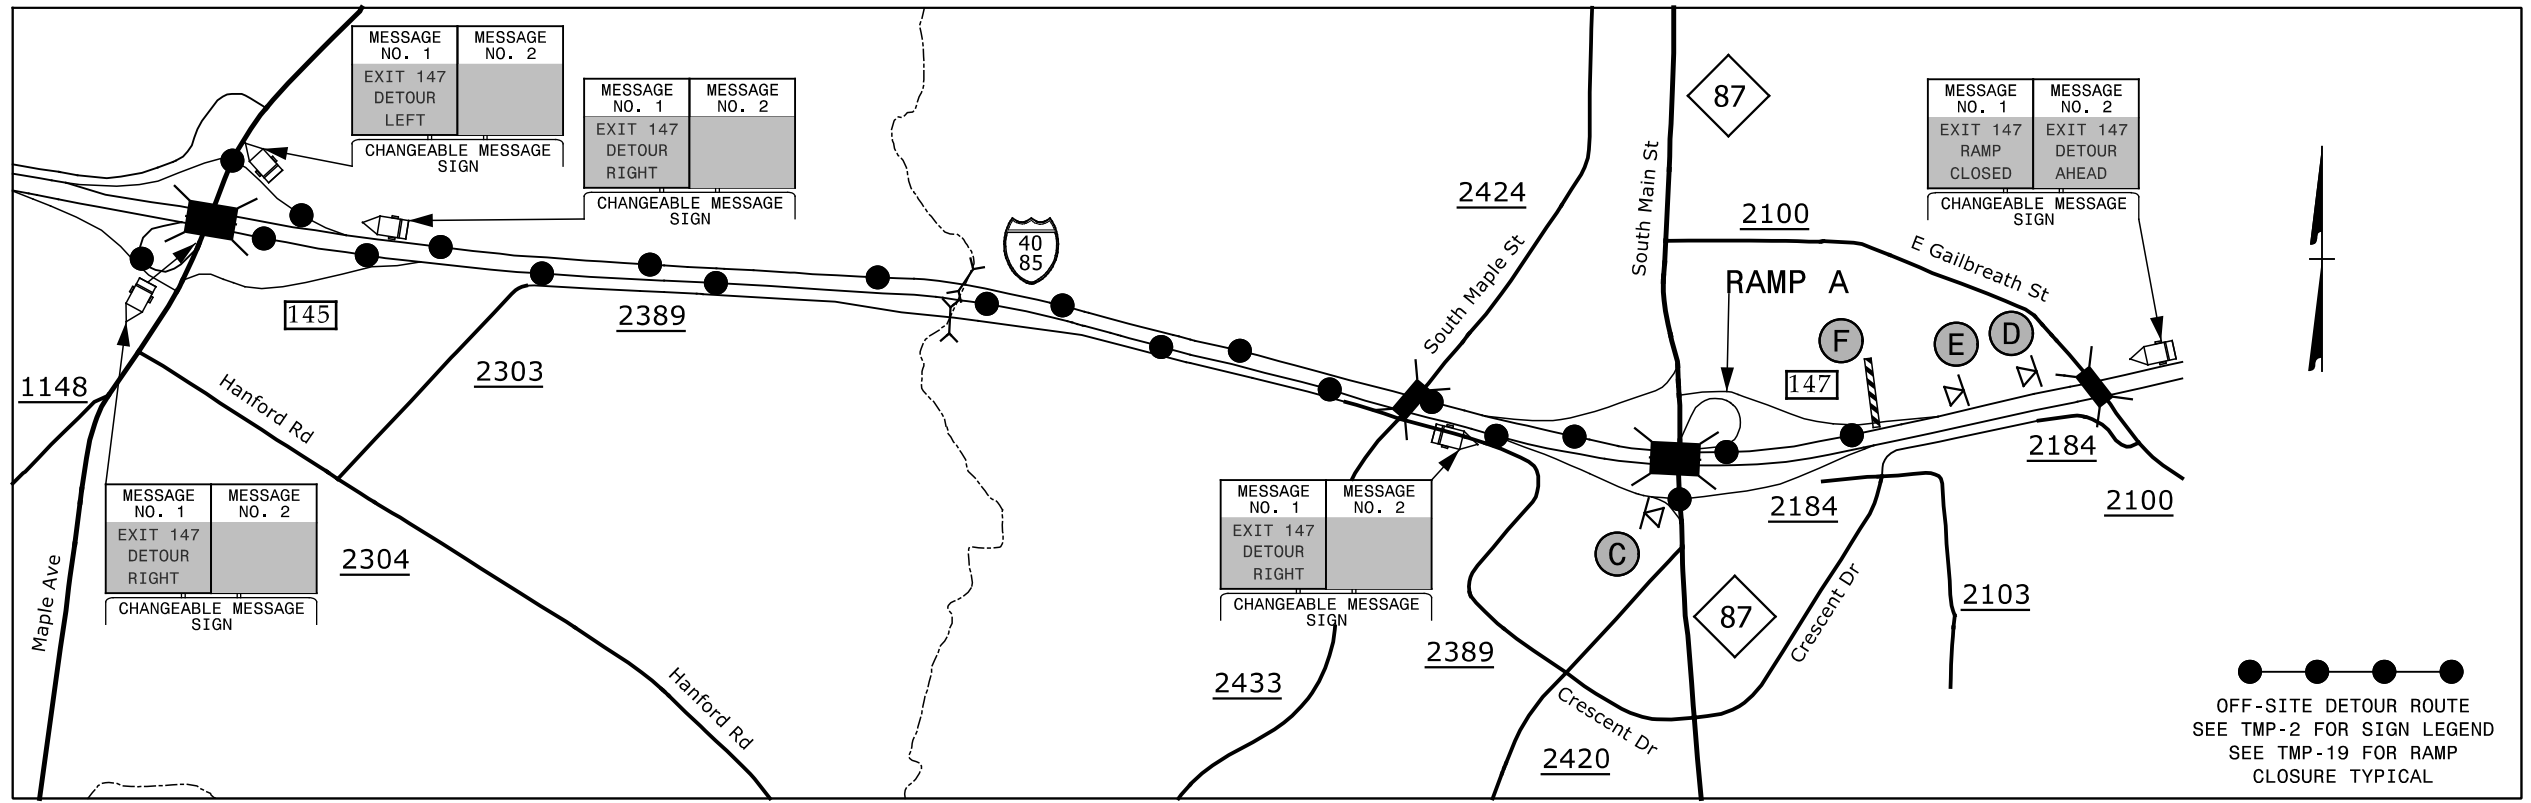

EXIT 147 LOOP A - I-40/I-85

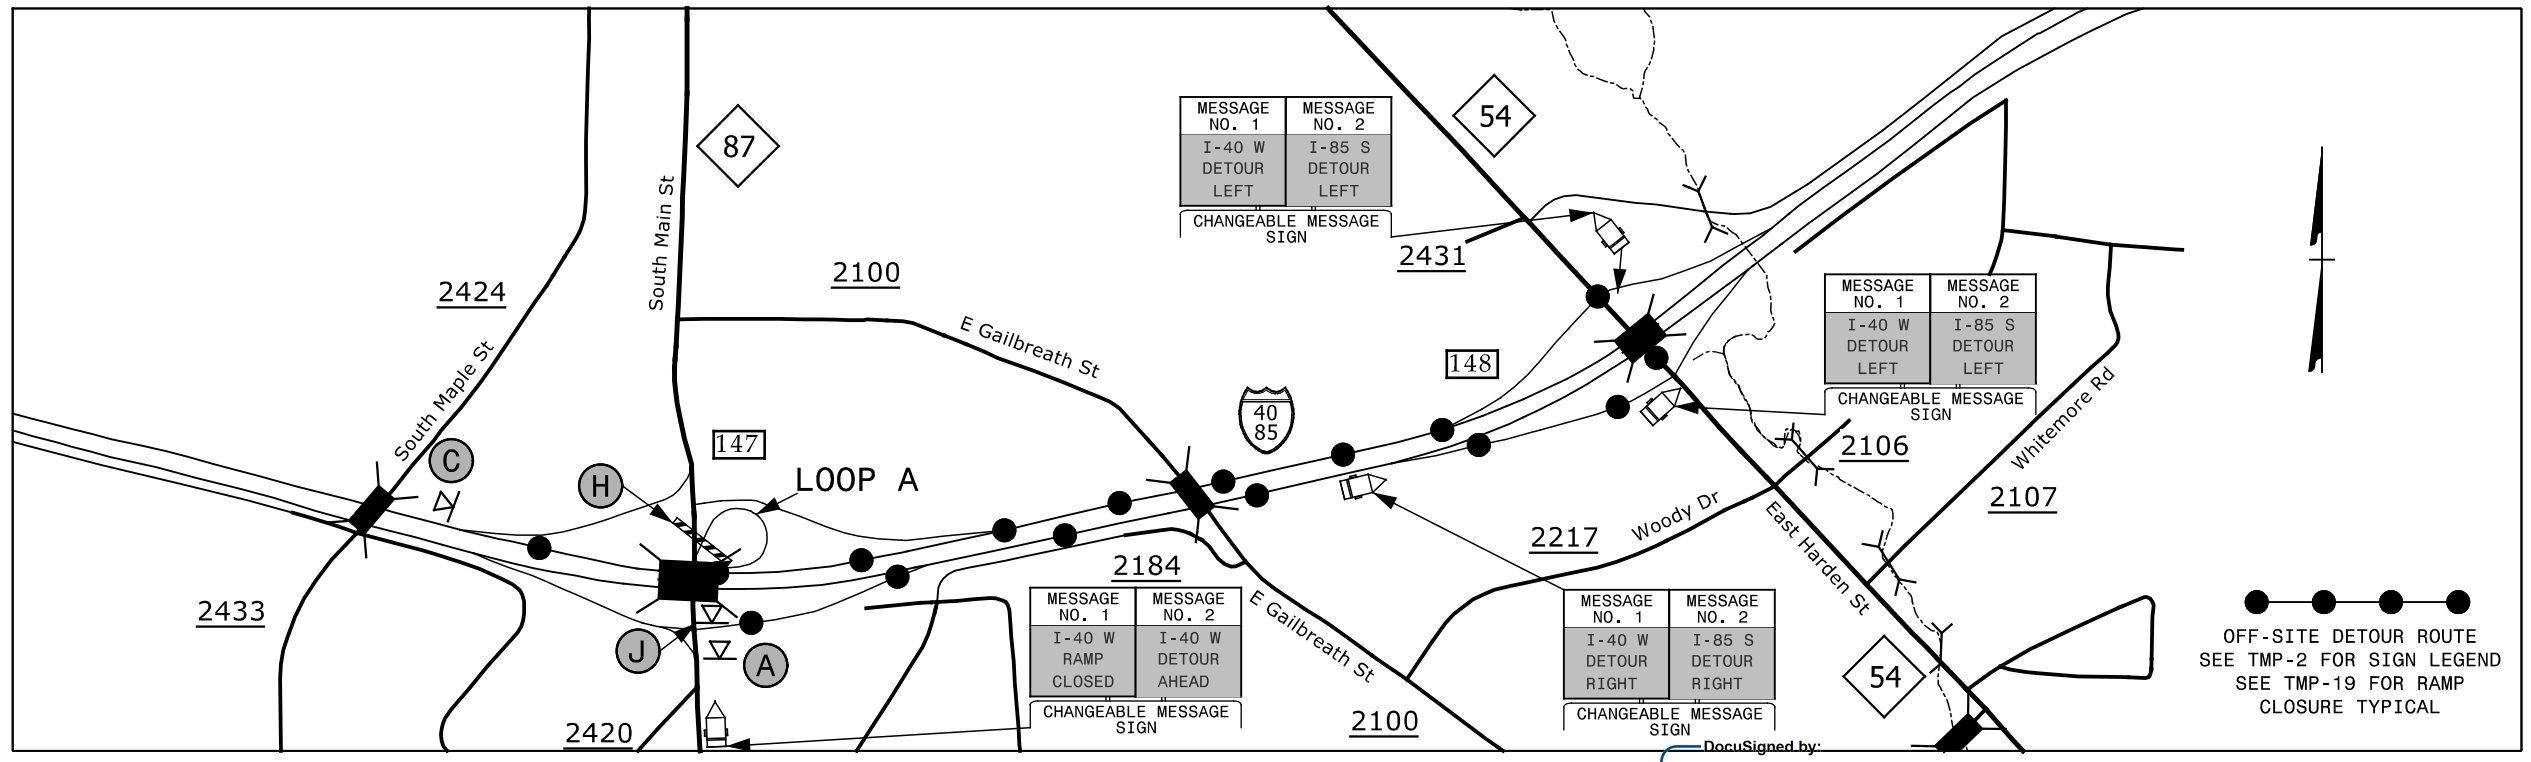

12/1/2015 12:17:20 PM G:\Tr\aff\I-5309 & I-5836 TMP\TMP-13.dgn

SEPI ENGINEERING & CONSTRUCTION
 1025 Wade Avenue
 Raleigh, NC 27605
 Tel: 919-789-9977
 Fax: 919-789-9591
 License: C-2197

APPROVED: *Steve Miller*
 DATE: 12/7/2015
 SEAL
 DOCUMENT NOT CONSIDERED FINAL UNLESS ALL SIGNATURES COMPLETED

DIVISION OF HIGHWAYS
 NORTH CAROLINA
 DEPARTMENT OF TRANSPORTATION
 WORK ZONE TRAFFIC CONTROL

**EXIT 147
 SOUTH MAIN STREET
 DETOUR**