



### EXIT 147 RAMP B - I-40/I-85

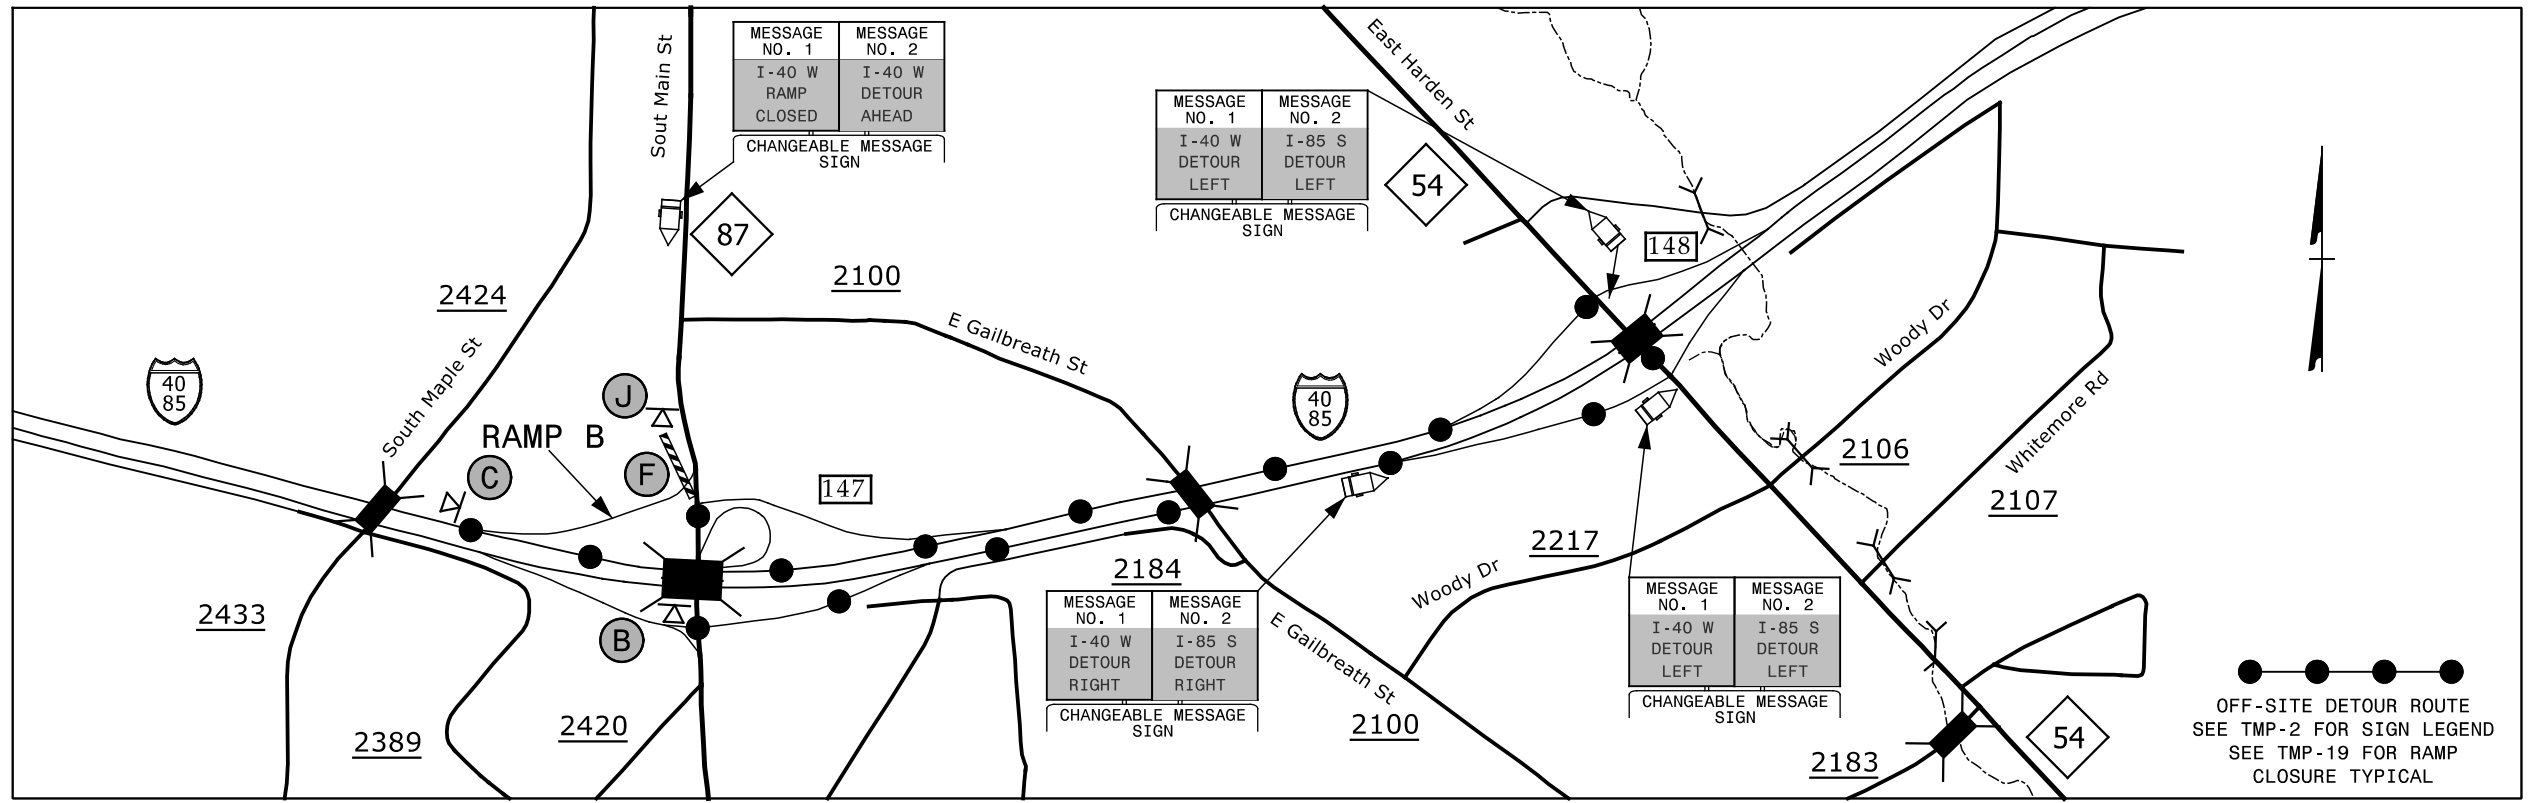

### EXIT 147 RAMP C - I-40/I-85

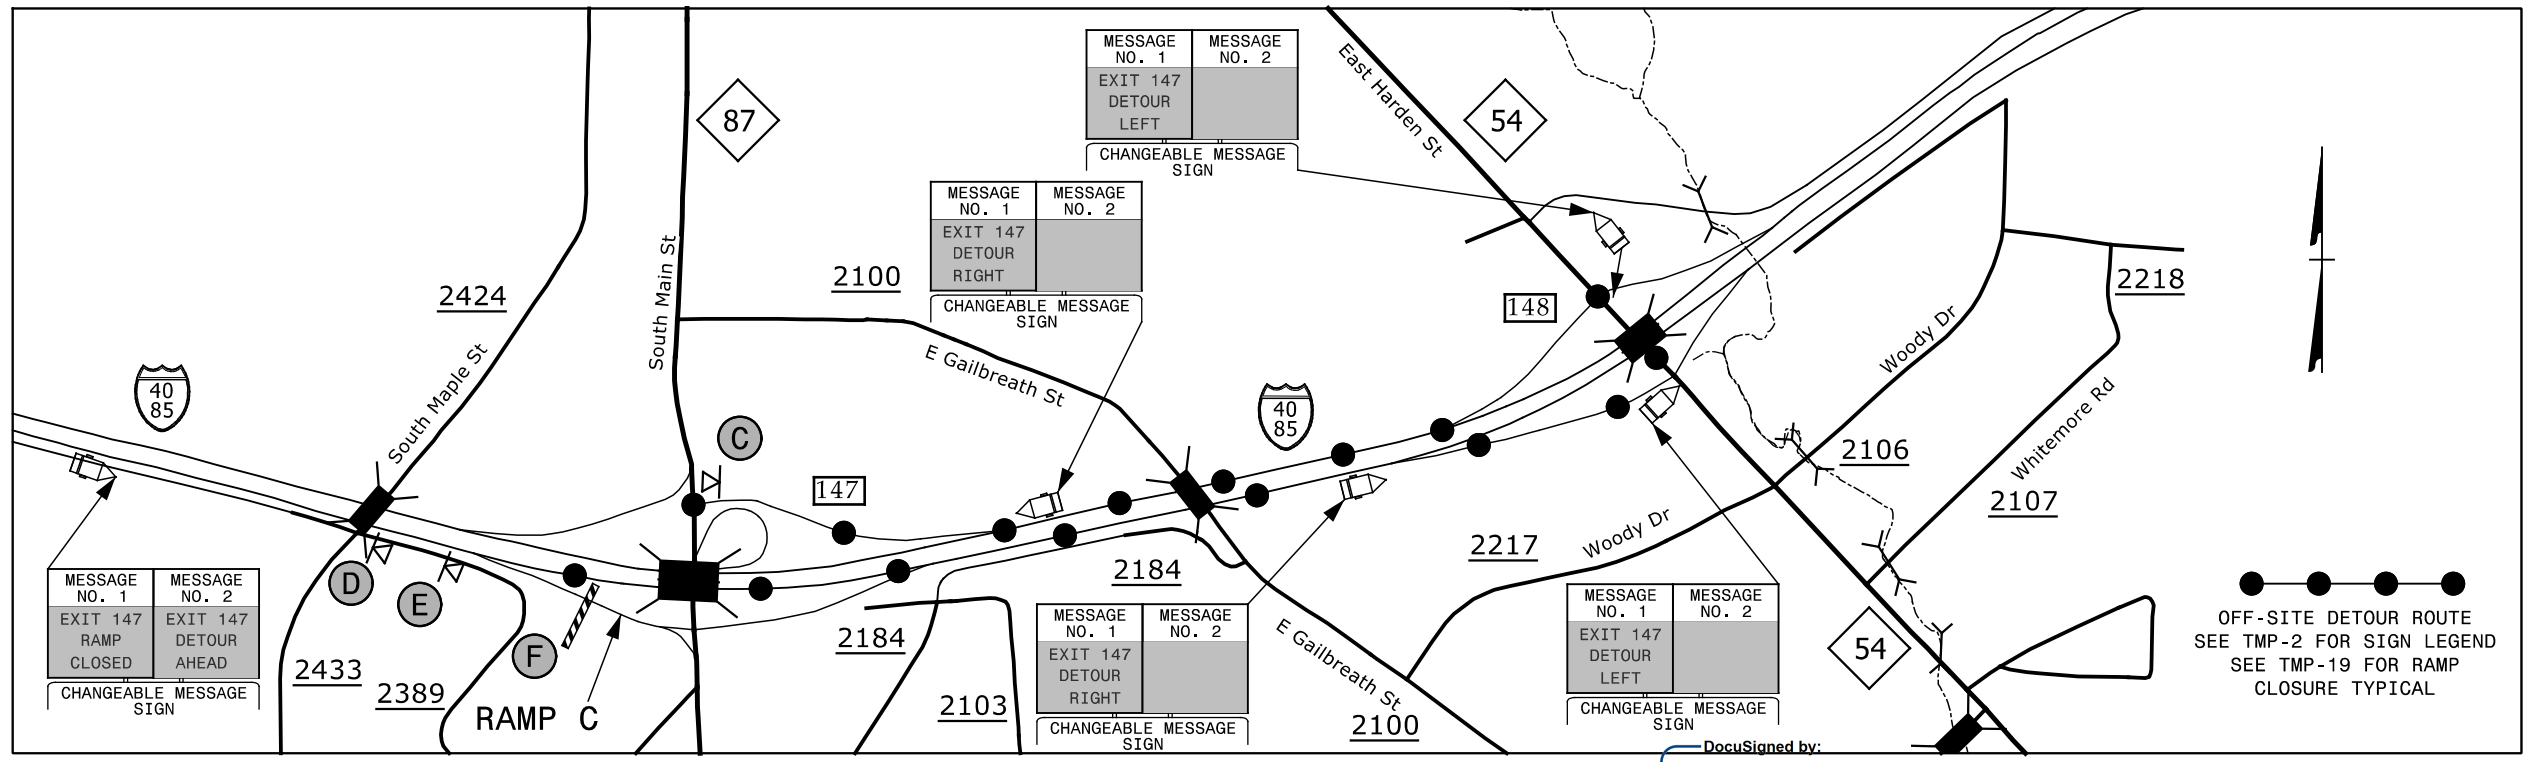

12/1/2015 10:11:00 AM G:\Tr\off\I-5309 & I-5836 TMP\TMP-I-5309\_5836 TMP-14.dgn

**SEPI**  
ENGINEERING & CONSTRUCTION

1025 Wade Avenue  
Raleigh, NC 27605  
Tel: 919-789-9977  
Fax: 919-789-9591  
License: C-2197

APPROVED: *Steve Miller*

DATE: 12/7/2015

SEAL

**DOCUMENT NOT CONSIDERED FINAL UNLESS ALL SIGNATURES COMPLETED**

DIVISION OF HIGHWAYS  
STATE OF NORTH CAROLINA  
DEPARTMENT OF TRANSPORTATION  
WORK ZONE TRAFFIC CONTROL

SEAL  
037026  
STEVEN D. MILLER  
ENGINEER

**EXIT 147 SOUTH MAIN STREET DETOUR**