



EXIT 148 RAMP A - I-40/I-85

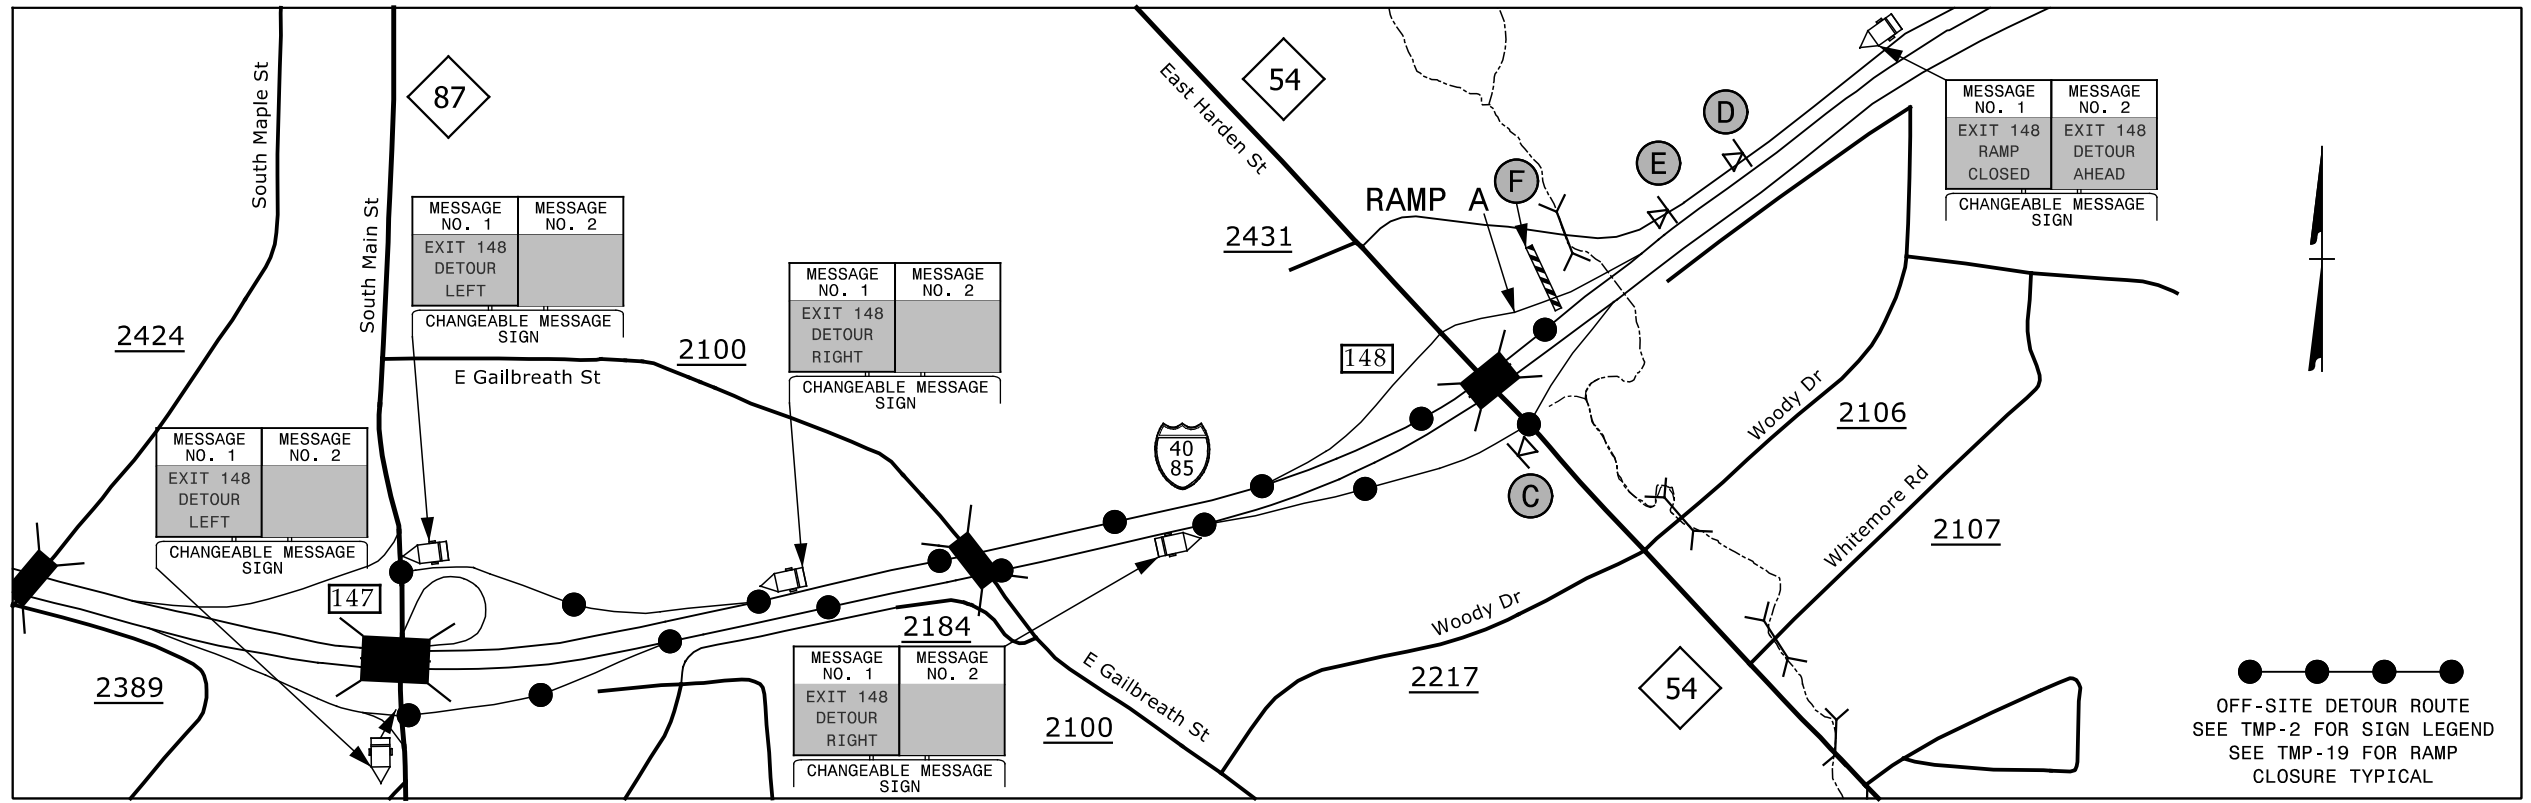


EXIT 148 RAMP B - I-40/I-85

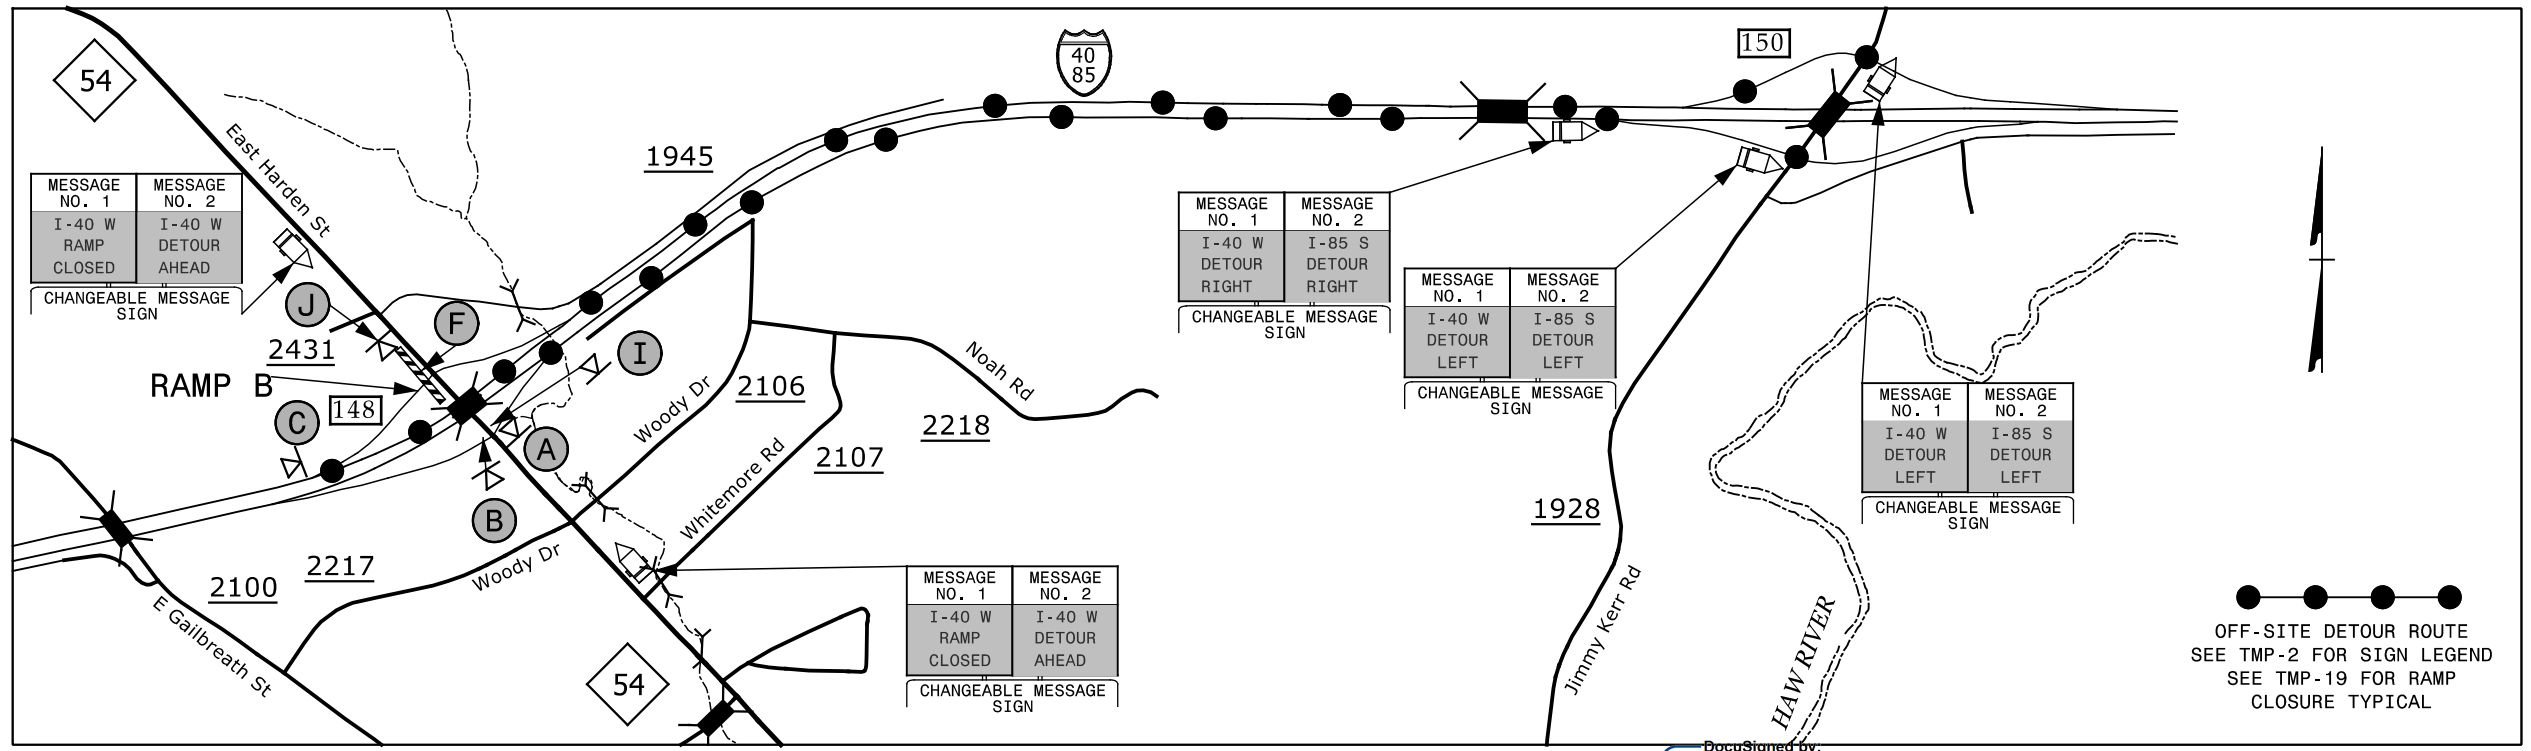

12/17/2015 12:17:20 PM G:\Tr\aff\tr\I5.022.00 I-5309 & I-5836 TMP\TMP-I-5309.5836 TMP-16.dgn

SEPI ENGINEERING & CONSTRUCTION
 1025 Wade Avenue
 Raleigh, NC 27605
 Tel: 919-789-9977
 Fax: 919-789-9591
 License: C-2197

APPROVED: *Steve Miller*
 DATE: 12/7/2015
 SEAL
 DOCUMENT NOT CONSIDERED FINAL UNLESS ALL SIGNATURES COMPLETED

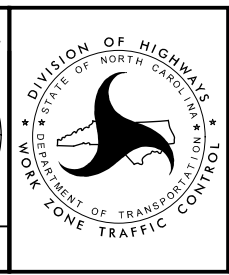

EXIT 148 NC 54 DETOUR