


PROJECT: I-5309

CONTRACT NO: C203782

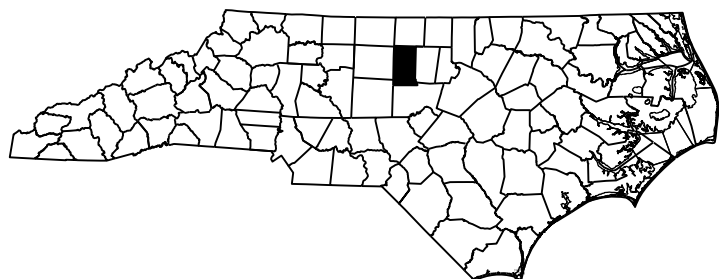



STATE OF NORTH CAROLINA
DIVISION OF HIGHWAYS

ALAMANCE COUNTY

STATE	STATE PROJECT REFERENCE NO.	SHEET NO.	TOTAL SHEETS
N.C.	I-5309	1	
STATE PROJ. NO.	F.A. PROJ. NO.	DESCRIPTION	
46264.1.1	IMP-040-3(134)219	PE	
46264.3.FS1	IMP-040-3(134)219	CONST	

**LOCATION: BRIDGE #76 ON I-40 /I-85 OVER NC 62 (ALAMANCE ROAD)
BRIDGE #120 ON I-40 /I-85 OVER NC 49**

TYPE OF WORK: BRIDGE PRESERVATION - SCARIFICATION, HYDRO-DEMOLITION, DECK REPAIR, LATEX MODIFIED CONCRETE OVERLAY-VERY EARLY STRENGTH, AND JOINT DEMOLITION

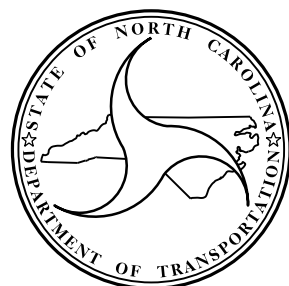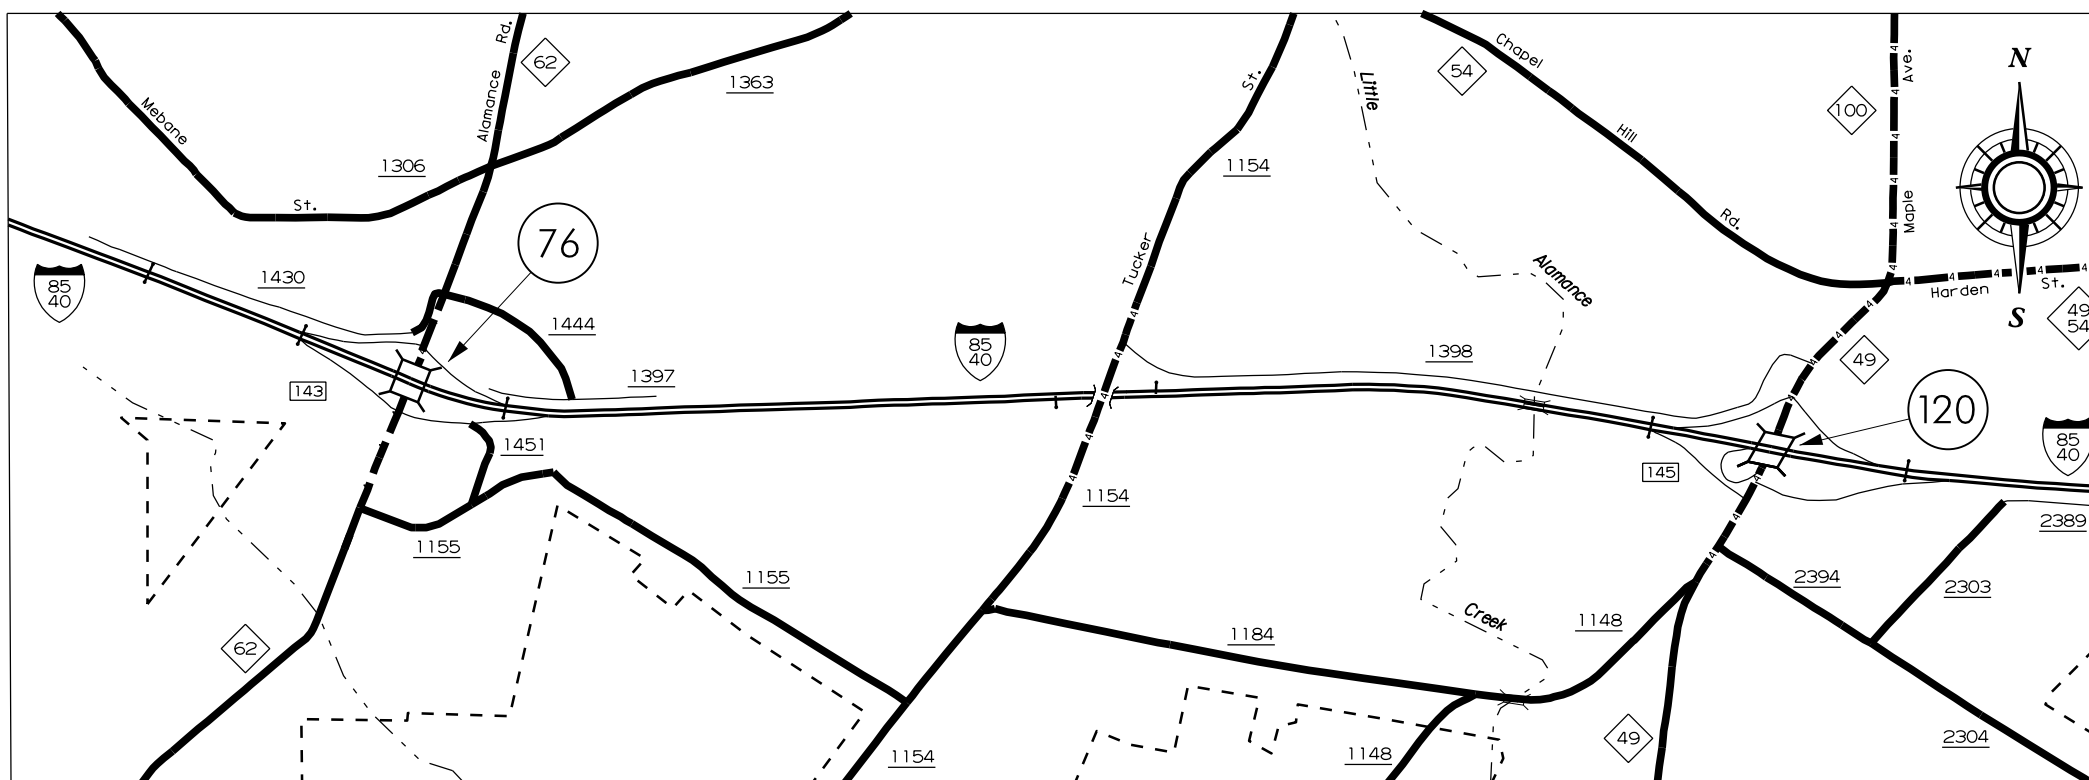

DESIGN DATA

#76 ADT 2013 = 120,500
#120 ADT 2013 = 117,500

PROJECT LENGTH


BRIDGE #76 = 0.03 MILE
BRIDGE #120 = 0.03 MILE

Prepared in the Office of:
**DEPARTMENT OF TRANSPORTATION
DIVISION OF HIGHWAYS**
STRUCTURES MANAGEMENT UNIT
1000 BIRCH RIDGE DR. RALEIGH, N.C. 27610

E. E. MURRAY, P.E.
PROJECT ENGINEER

2012 STANDARD SPECIFICATIONS

LETTING DATE:
MARCH 15, 2016

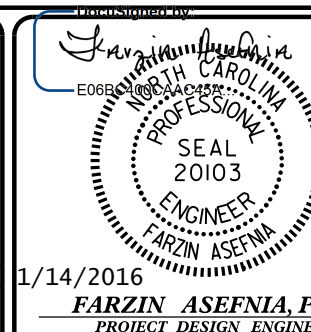

1/14/2016

FARZIN ASEFNIA, P.E.
PROJECT DESIGN ENGINEER