



ELEVATION

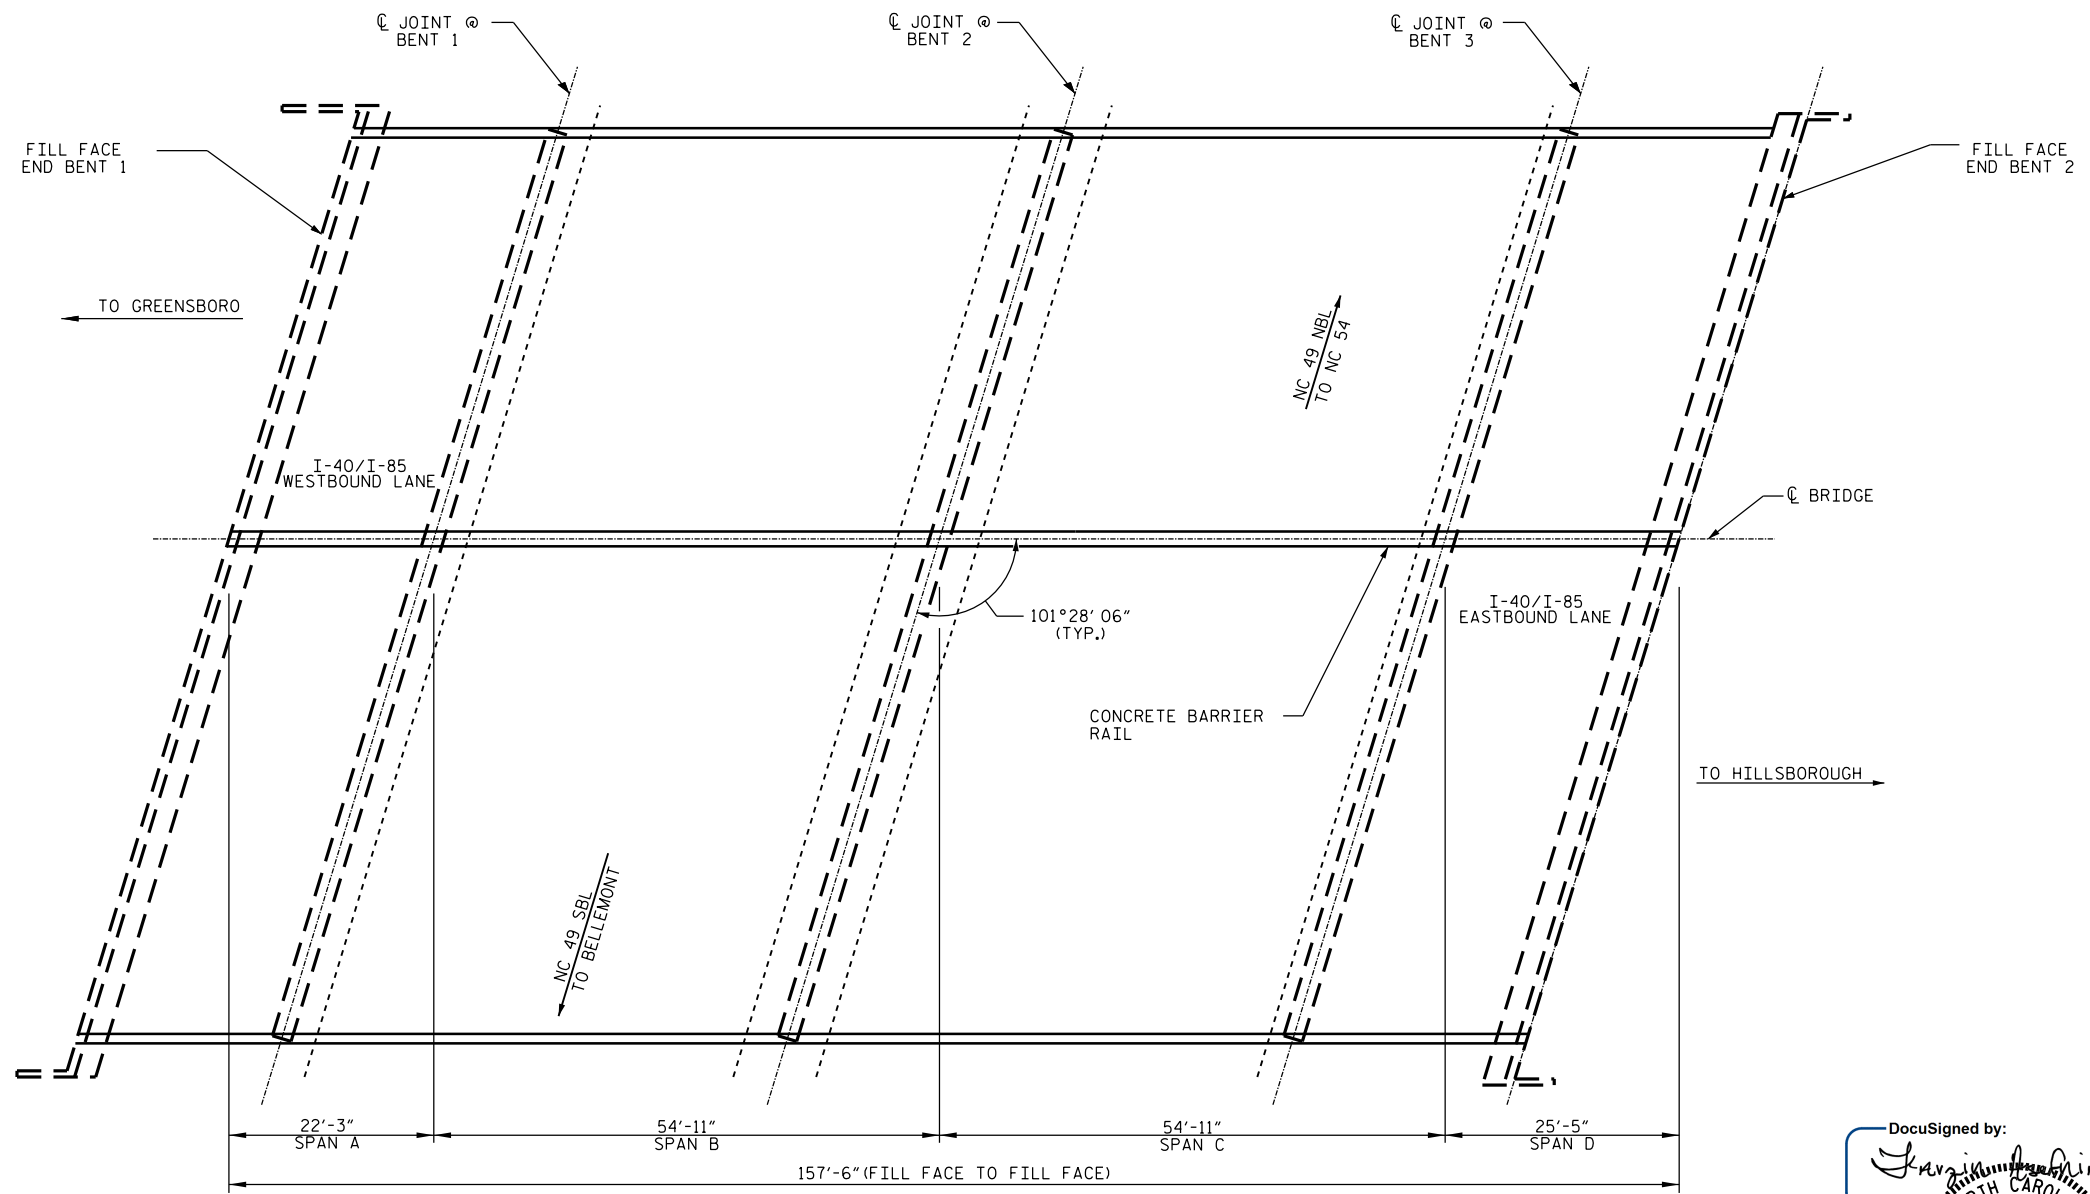

PLAN

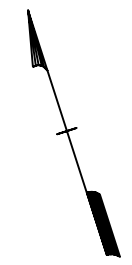

PROJECT NO. I-5309
ALAMANCE COUNTY
 BRIDGE NO. : 120

STATE OF NORTH CAROLINA
 DEPARTMENT OF TRANSPORTATION
 RALEIGH
GENERAL DRAWING
 BRIDGE ON I-40/I-85
 OVER NC 49

DocuSigned by:
Farzin Asefmi
 NORTH CAROLINA
 PROFESSIONAL ENGINEER
 SEAL
 20103
 FARZIN ASEFMI

1/14/2016

DRAWN BY : M. WELDON DATE : 10/2015
 CHECKED BY : W. SMITH DATE : 08/2015

REVISIONS						SHEET NO.
NO.	BY:	DATE:	NO.	BY:	DATE:	S-8
1			3			TOTAL SHEETS
2			4			15

14-JAN-2016 08:39
 Z:\TIP\Projects-I\I5309\Structures\I-5309 FinalDrawings\DGN\402.001.I5309.SMU.S8.GD.DGN
 fosefmla