


STATE OF NORTH CAROLINA  
DIVISION OF HIGHWAYS

T.I.P. NO.	SHEET NO.
B-5300	UO-1

UTILITY CONSTRUCTION PLANS DESIGNED BY:



**THE WOOTEN COMPANY**  
ENGINEERING | PLANNING | ARCHITECTURE  
120 North Baylan Avenue, Raleigh, NC 27603-1423  
919.828.0531, fax 919.834.3589  
License Number: F-0115



# UTILITY BY OTHERS PLAN BEAUFORT COUNTY

LOCATION: REPLACE BRIDGE NO. 55 OVER PANTEGO CREEK ON US 264

TYPE OF WORK: UTILITY RELOCATION




**TIP PROJECT: B-5300**

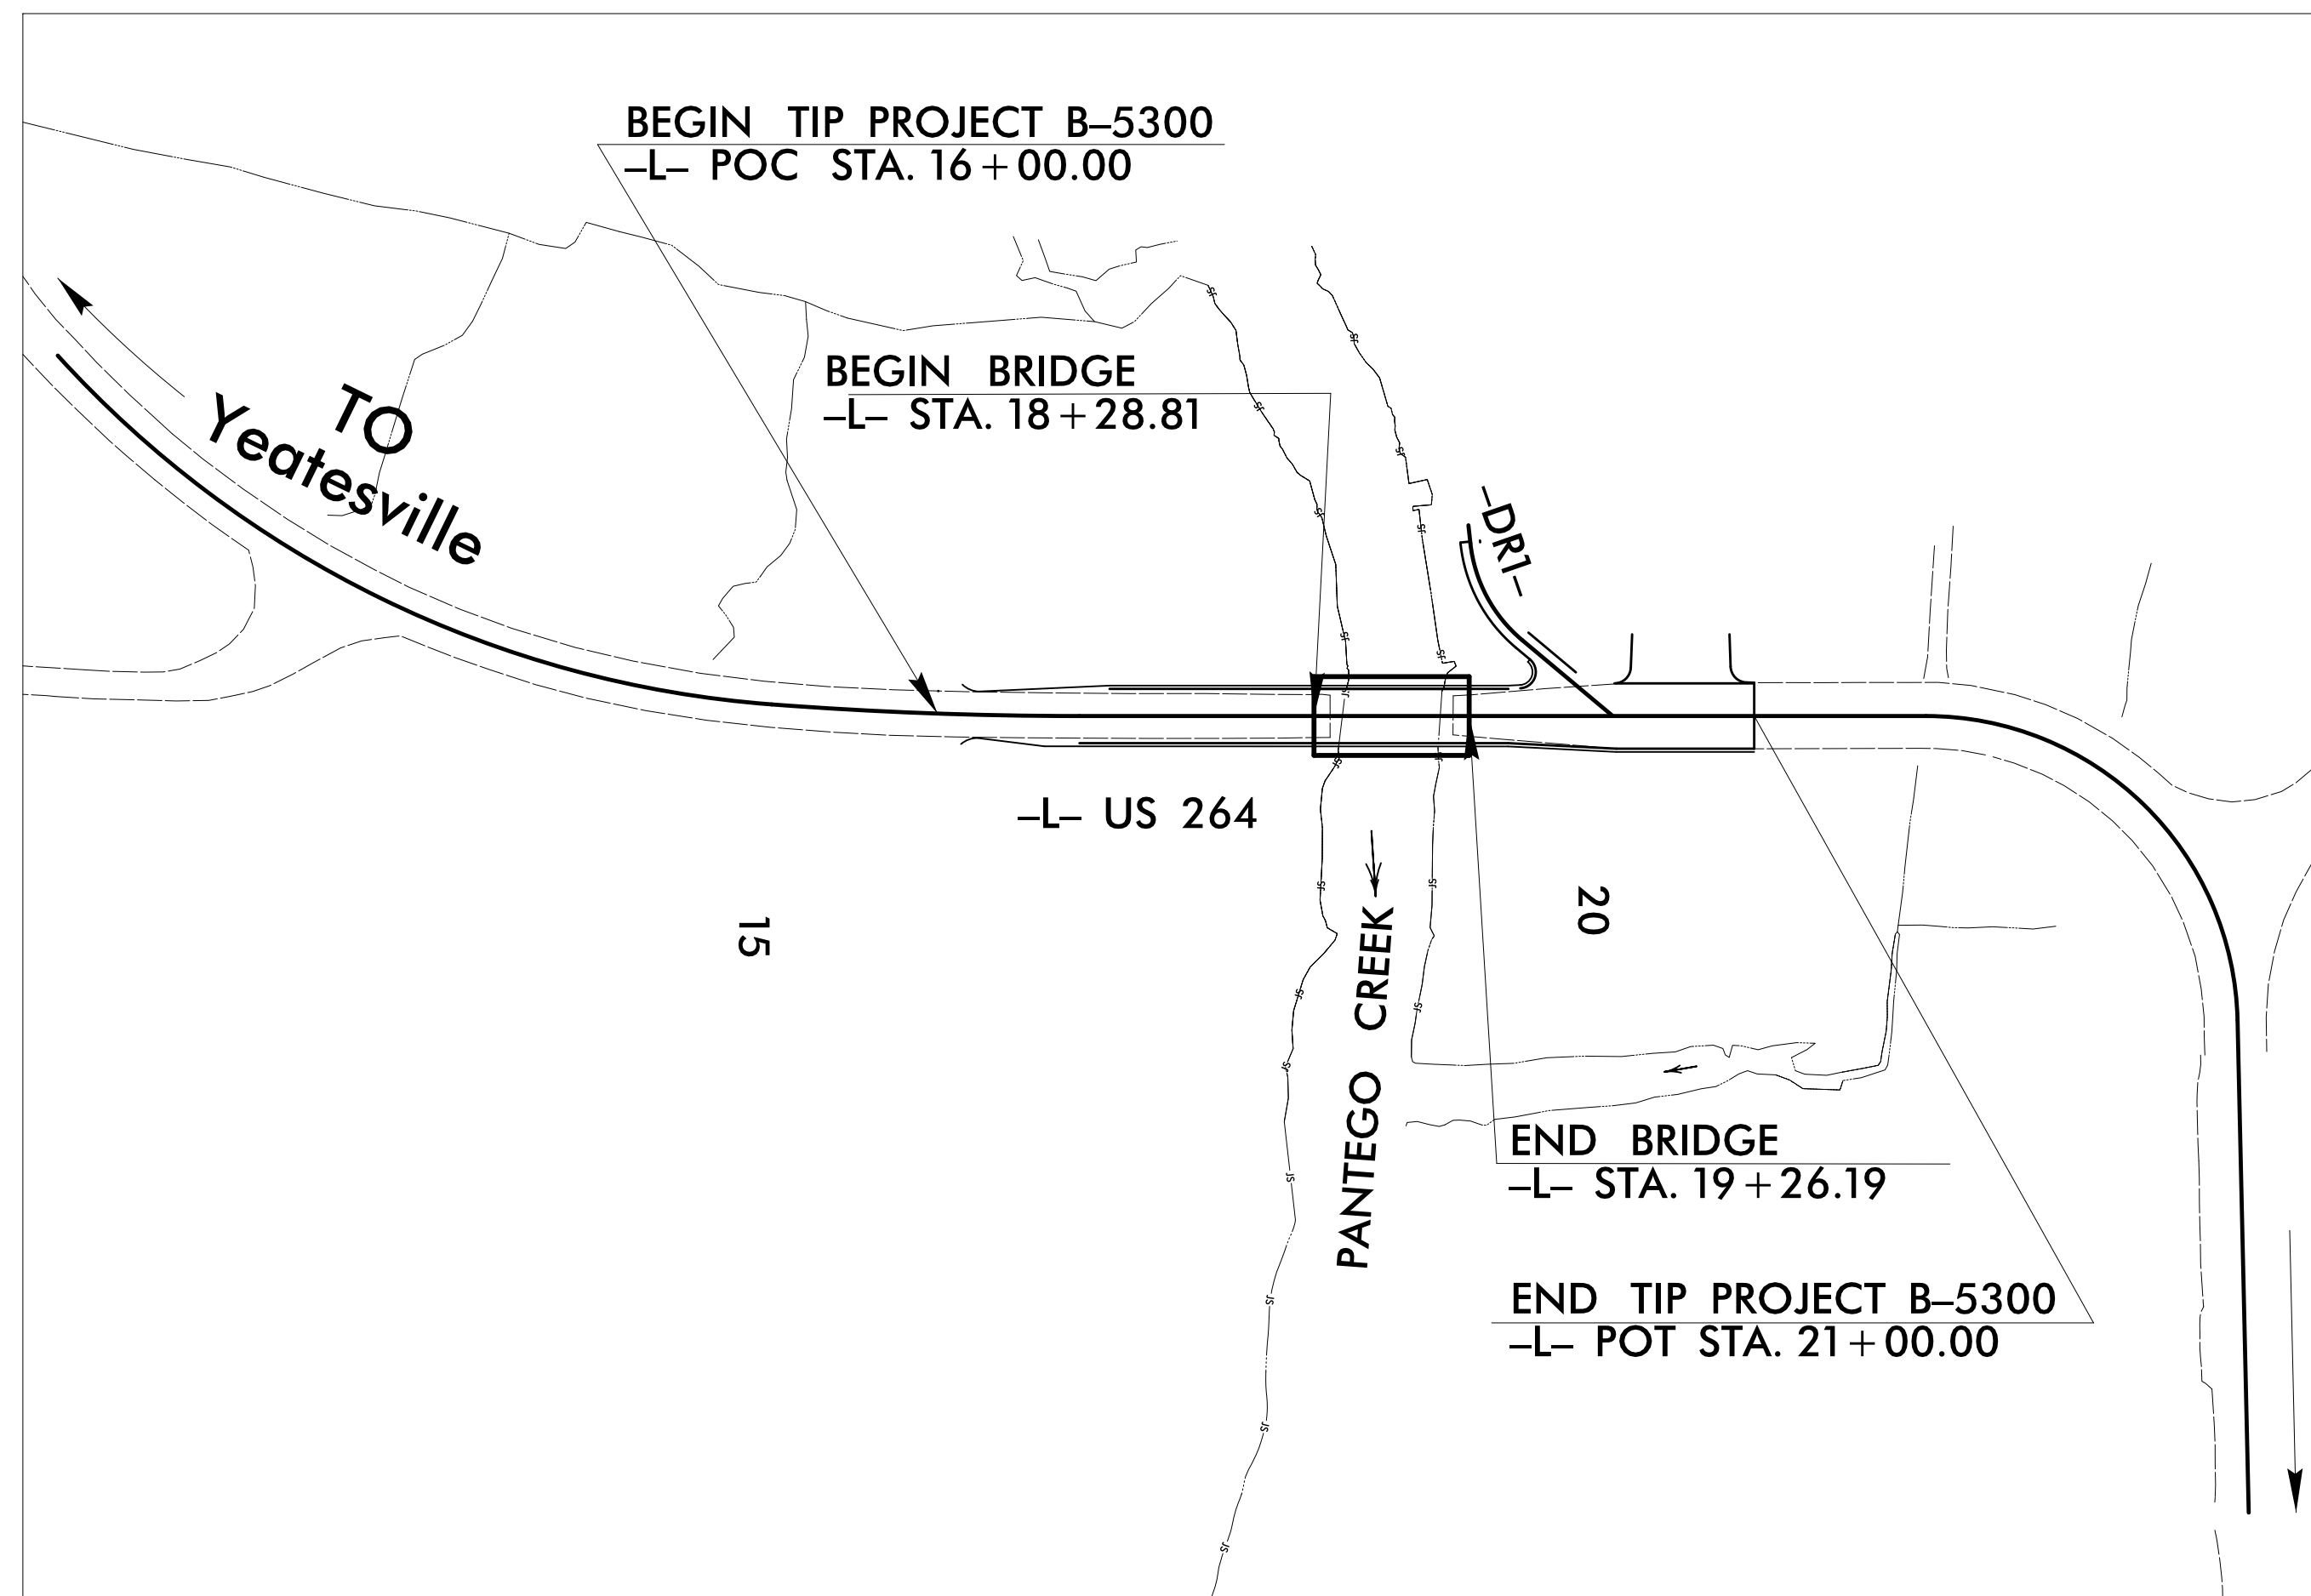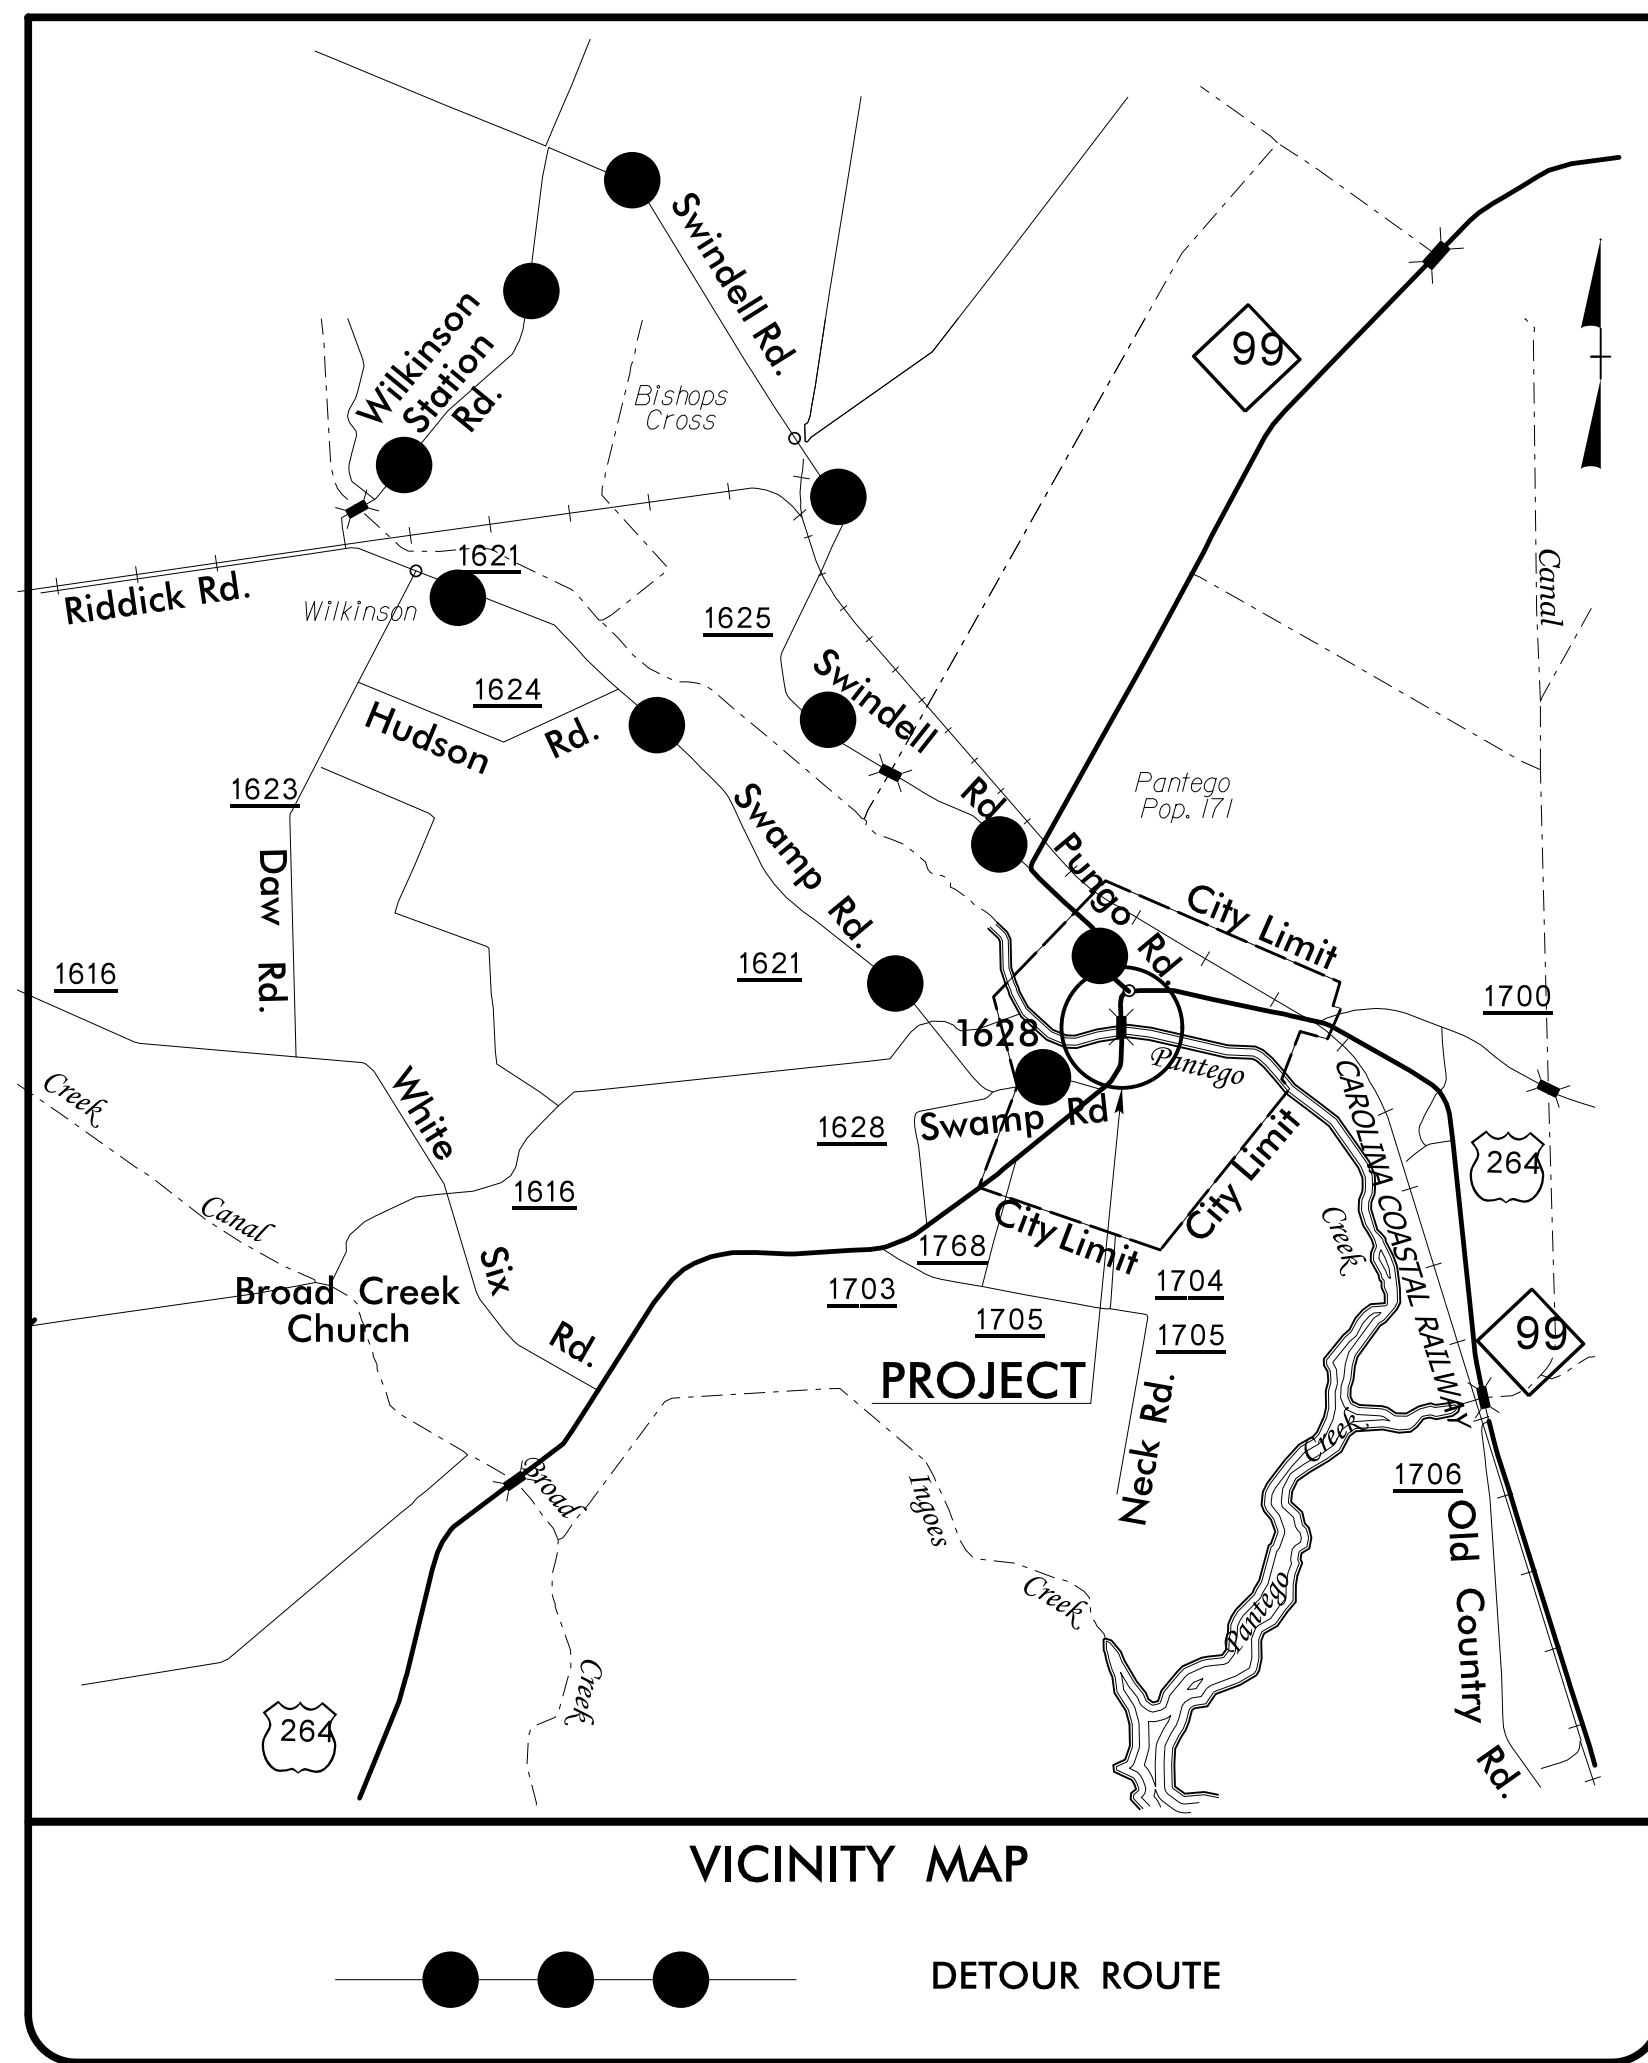

THERE IS NO CONTROL OF ACCESS ON THIS PROJECT.

**CONTRACT:**

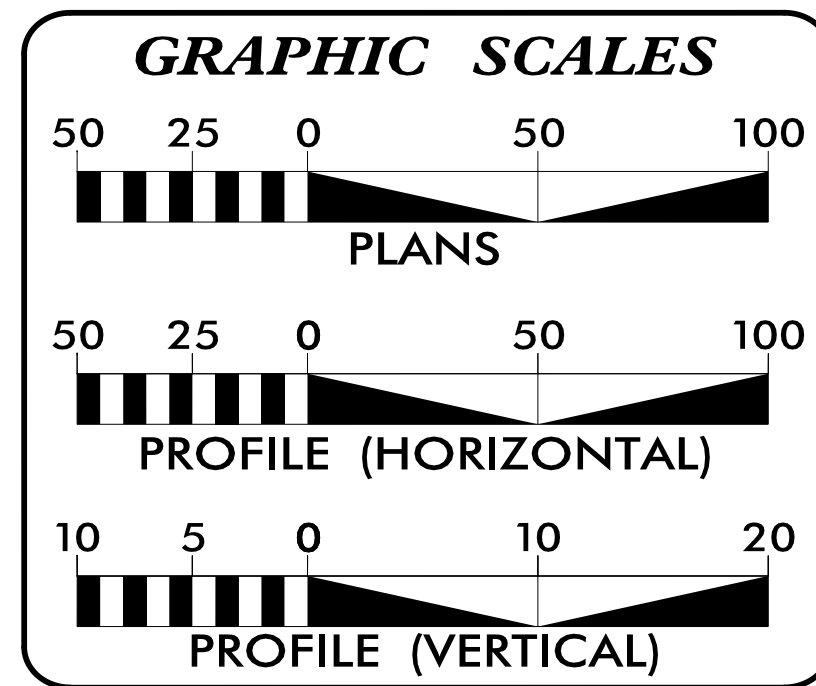


**INDEX OF SHEETS**

SHEET NO.	DESCRIPTION
UO-1	TITLE SHEET
UO-2	UTILITY CONSTRUCTION SHEET

**UTILITY OWNERS ON PROJECT**

- CENTURYLINK
- TIDELAND EMC (POWER)
- TRI-COUNTY TELECOM

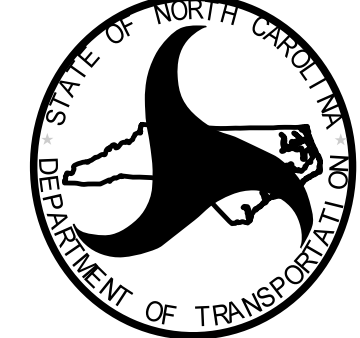

PREPARED IN THE OFFICE OF:  
**DIVISION OF HIGHWAYS  
UTILITIES UNIT  
UTILITIES ENGINEERING**

1591 MAIL SERVICES CENTER  
RALEIGH, NC 27699-1591  
PHONE (919) 707-6690  
FAX (919) 250-4151

<u>Roger Worthington, P.E.</u>	UTILITIES SECTION ENGINEER
<u>Bo Hemphill, P.E.</u>	UTILITIES SQUAD LEADER
<u>Kifah Kamil</u>	SENIOR UTILITIES ENGINEER

\$\$\$ SYSTEMS \$\$\$  
 \$\$\$ 7-DIGIT \$\$\$  
 \$\$\$ USE RNAME \$\$\$