
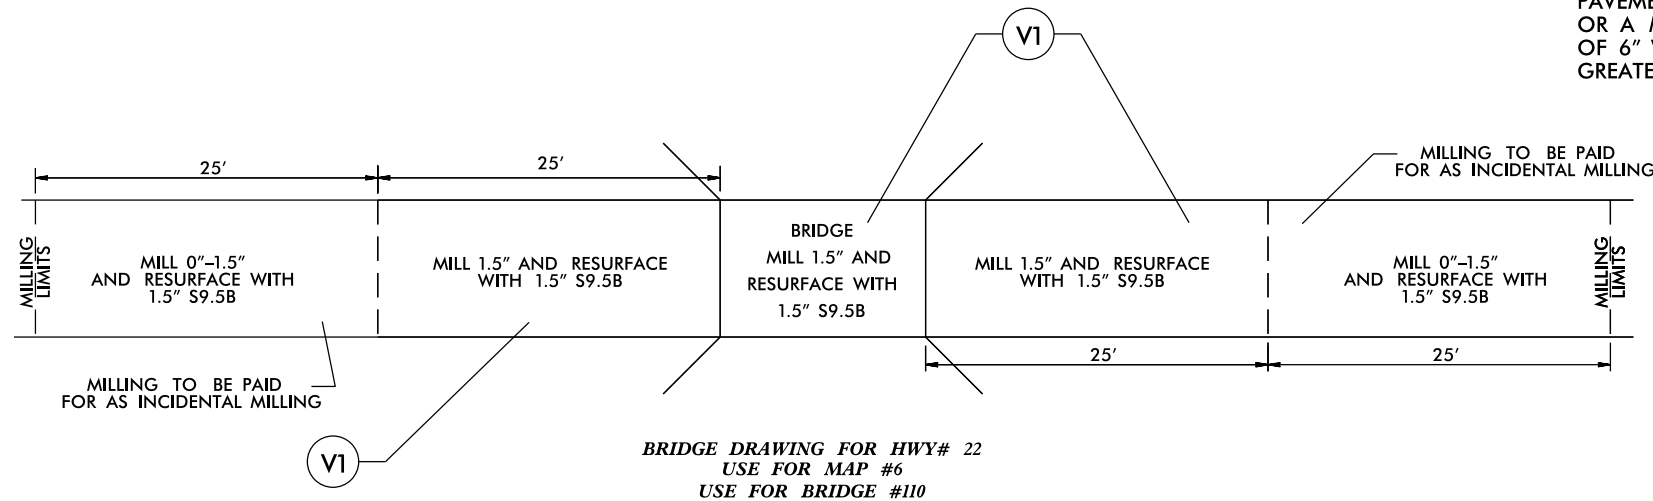


**DETAILS OF PATCHING EXISTING PAVEMENT PRIOR TO RESURFACING
DETAIL**

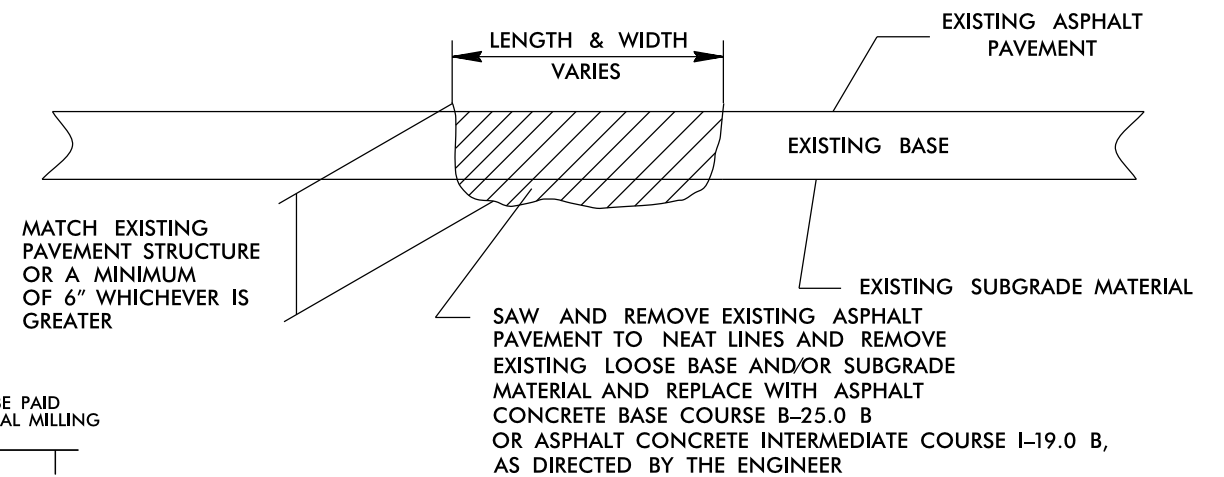

PAVEMENT SCHEDULE	
C2	PROP. APPROX. 1.5" ASPHALT CONCRETE SURFACE COURSE, TYPE S9.5B, AT AN AVERAGE RATE OF 168 LBS. PER SQ. YD.
F1	ASPHALT SURFACE TREATMENT, MAT COAT WITH #6M STONE
S	AGGREGATE SHOULDER BORROW
U	EXISTING PAVEMENT.
V1	MILLING 1.5" IN DEPTH