

TIP PROJECT: B-4751



STATE OF NORTH CAROLINA
DIVISION OF HIGHWAYS

T.I.P. NO.	SHEET NO.
B-4751	UO-1

**UTILITIES BY OTHERS PLANS
GASTON COUNTY**

**LOCATION: BRIDGE No. 203 OVER STANLEY CREEK ON
SR 1935 (WILLOWSIDE DR.)**

**TYPE OF WORK: RELOCATION OF UNDERGROUND
POWER & TELEPHONE**

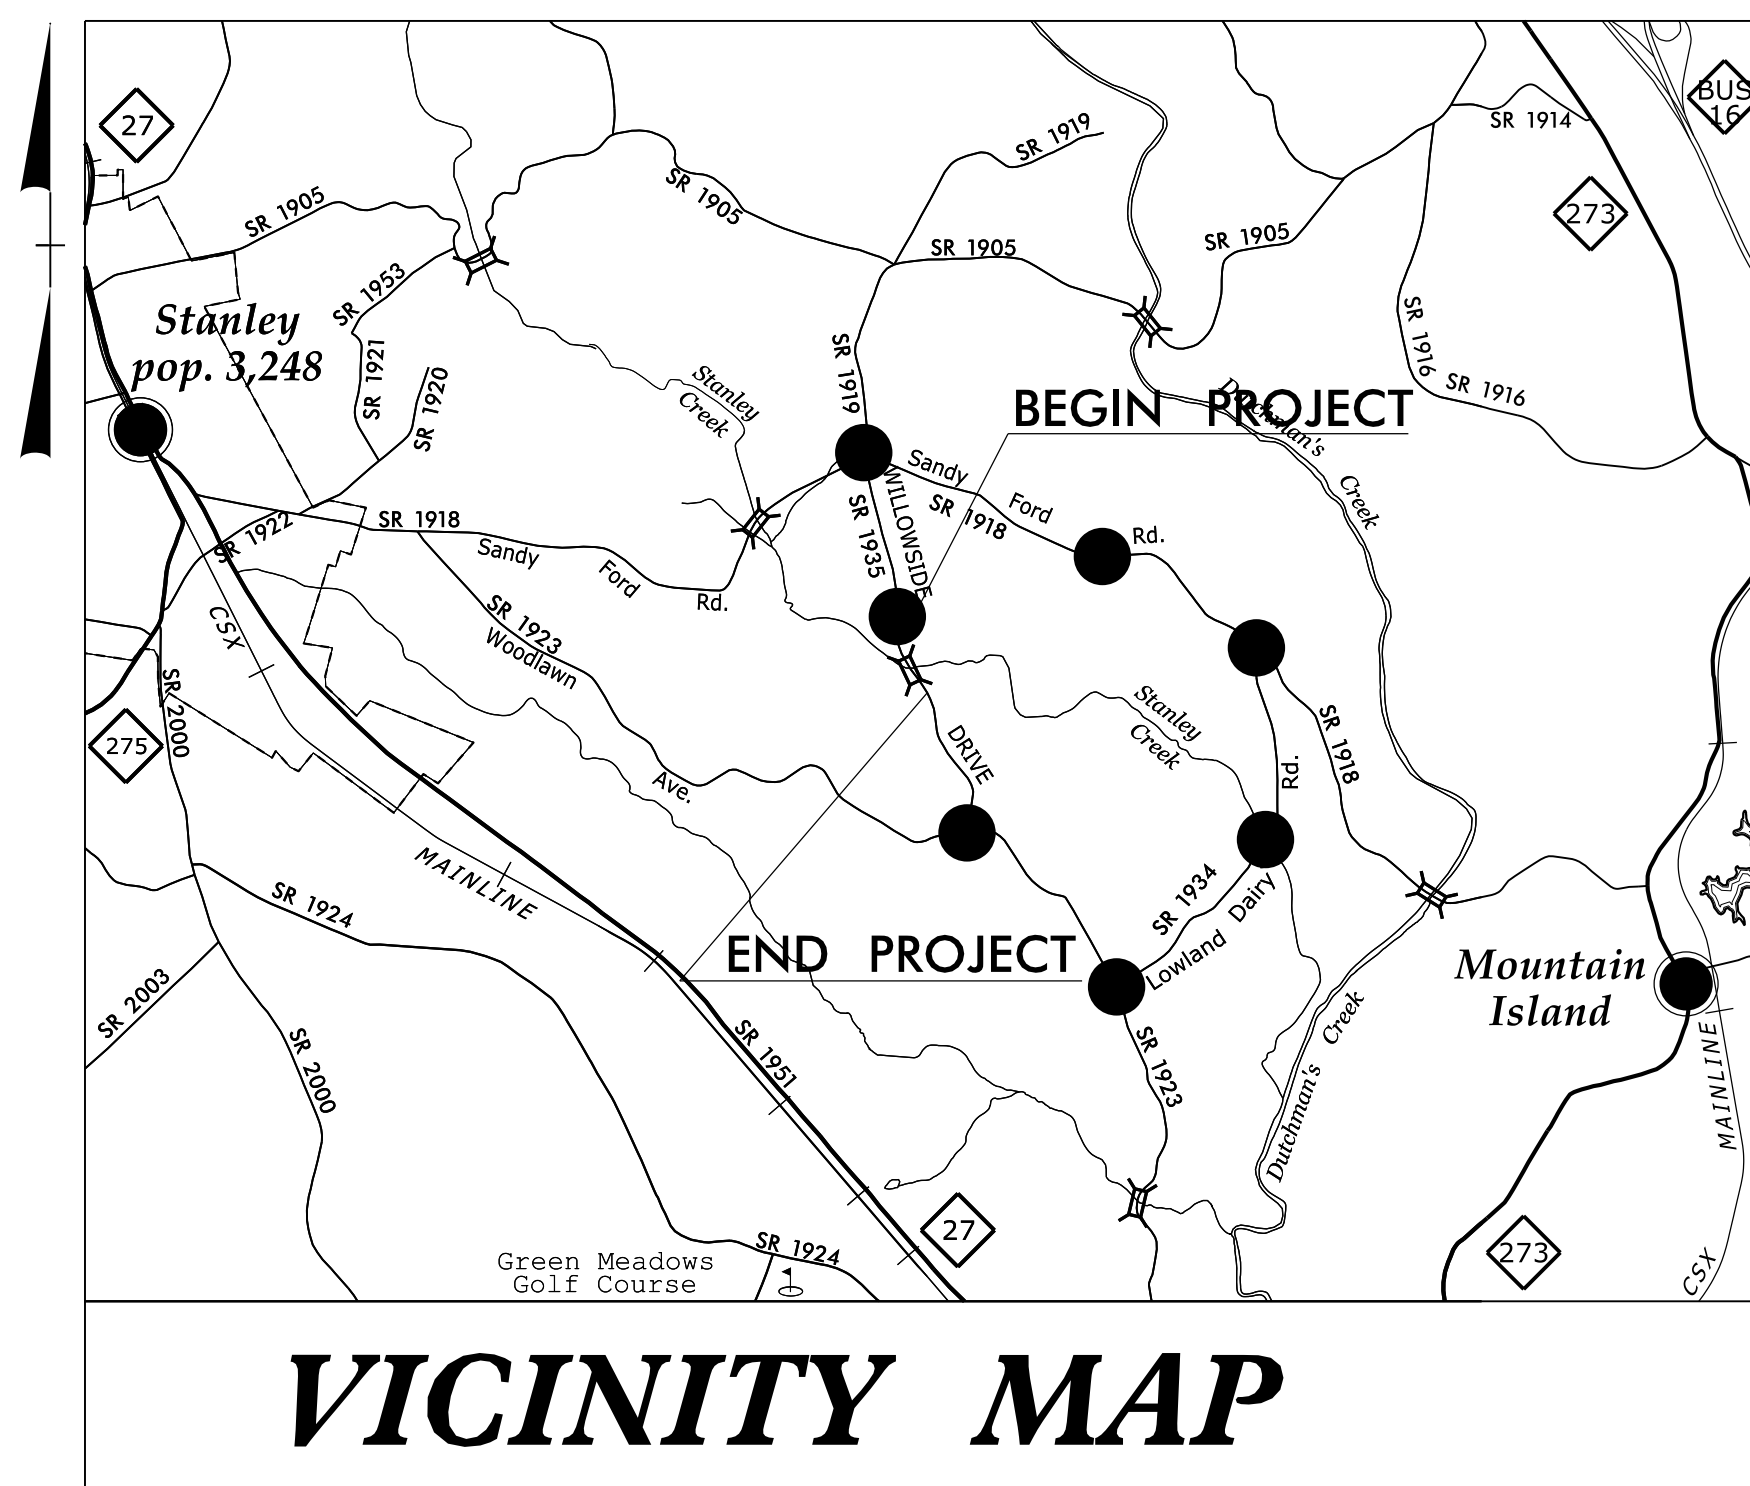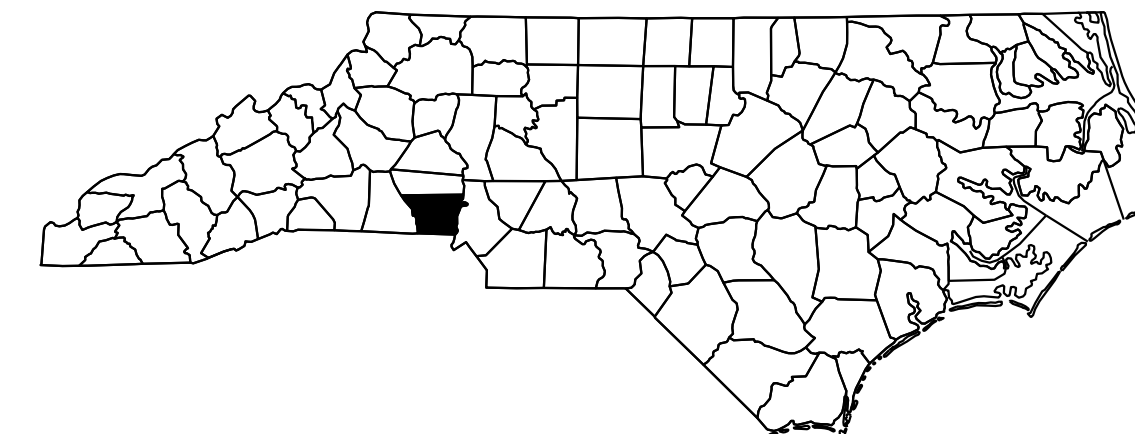

VICINITY MAP

●●●●● OFF-SITE DETOUR

BEGIN T.I.P. PROJECT B-4751
-L- POC STA. 13 + 50.00

TO STANLEY SR 1935 (WILLOWSIDE DR.)

BEGIN BRIDGE
-L- STA. 15 + 11.70


STANLEY CREEK

END BRIDGE
-L- STA. 15 + 94.30


END T.I.P. PROJECT B-4751
-L- POC STA. 17 + 65.00

SR 1935 (WILLOWSIDE DR.)

TO MT. HOLLY

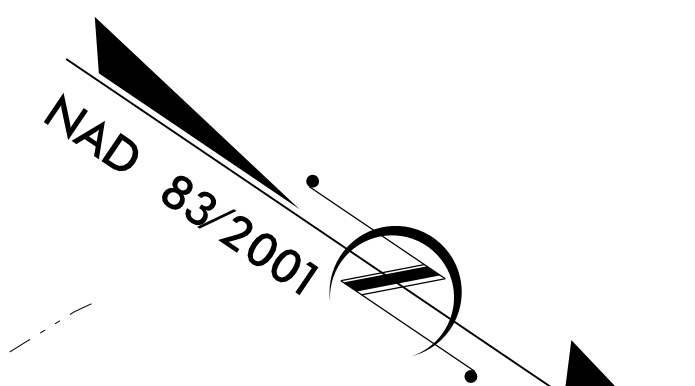

GRAPHIC SCALES

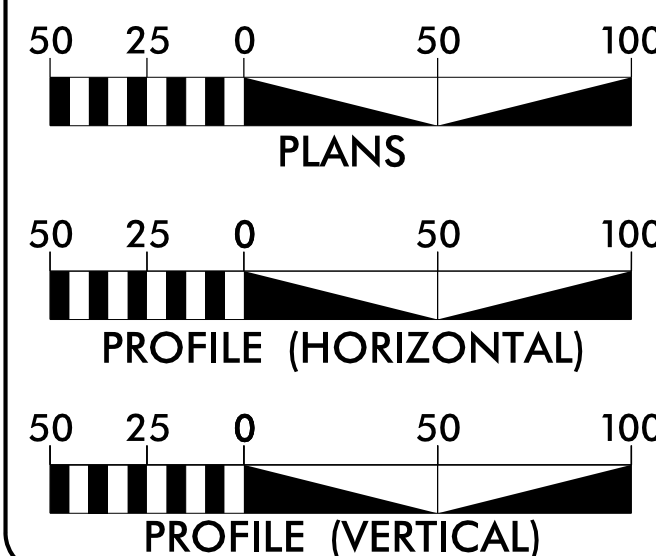


INDEX OF SHEETS	
SHEET NO.	DESCRIPTION
UO-1	TITLE SHEET
UO-2	UTILITIES BY OTHERS PLAN SHEET

- UTILITY OWNERS ON PROJECT**
- (1) DUKE ENERGY (POWER DISTRIBUTION)
 - (2) AT&T OF NC (COMMUNICATIONS)

Cardno
CARDNO (NC), INC.
7606 WHITEHALL EXECUTIVE CENTER DR
SUITE 800
CHARLOTTE NC 28273
PHONE (704) 927-9700
FAX (704) 529-3272

Julie McDonald, P.E., P.L.S. REGIONAL MANAGER

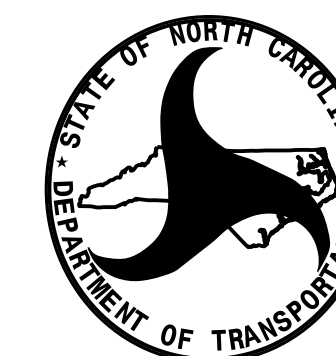

PREPARED IN THE OFFICE OF:
**DIVISION OF HIGHWAYS
UTILITIES UNIT
UTILITIES ENGINEERING**

1555 MAIL SERVICES CENTER
RALEIGH NC 27699-1555
PHONE (919) 707-6890
FAX (919) 250-4151

- Roger Worthington, P.E. UTILITIES SECTION ENGINEER
- Carl Barclay, P.E. UTILITIES SQUAD LEADER PROJECT ENGINEER
- James Swinson UTILITIES PROJECT DESIGNER