



EXIT 124 RAMP A - I-85

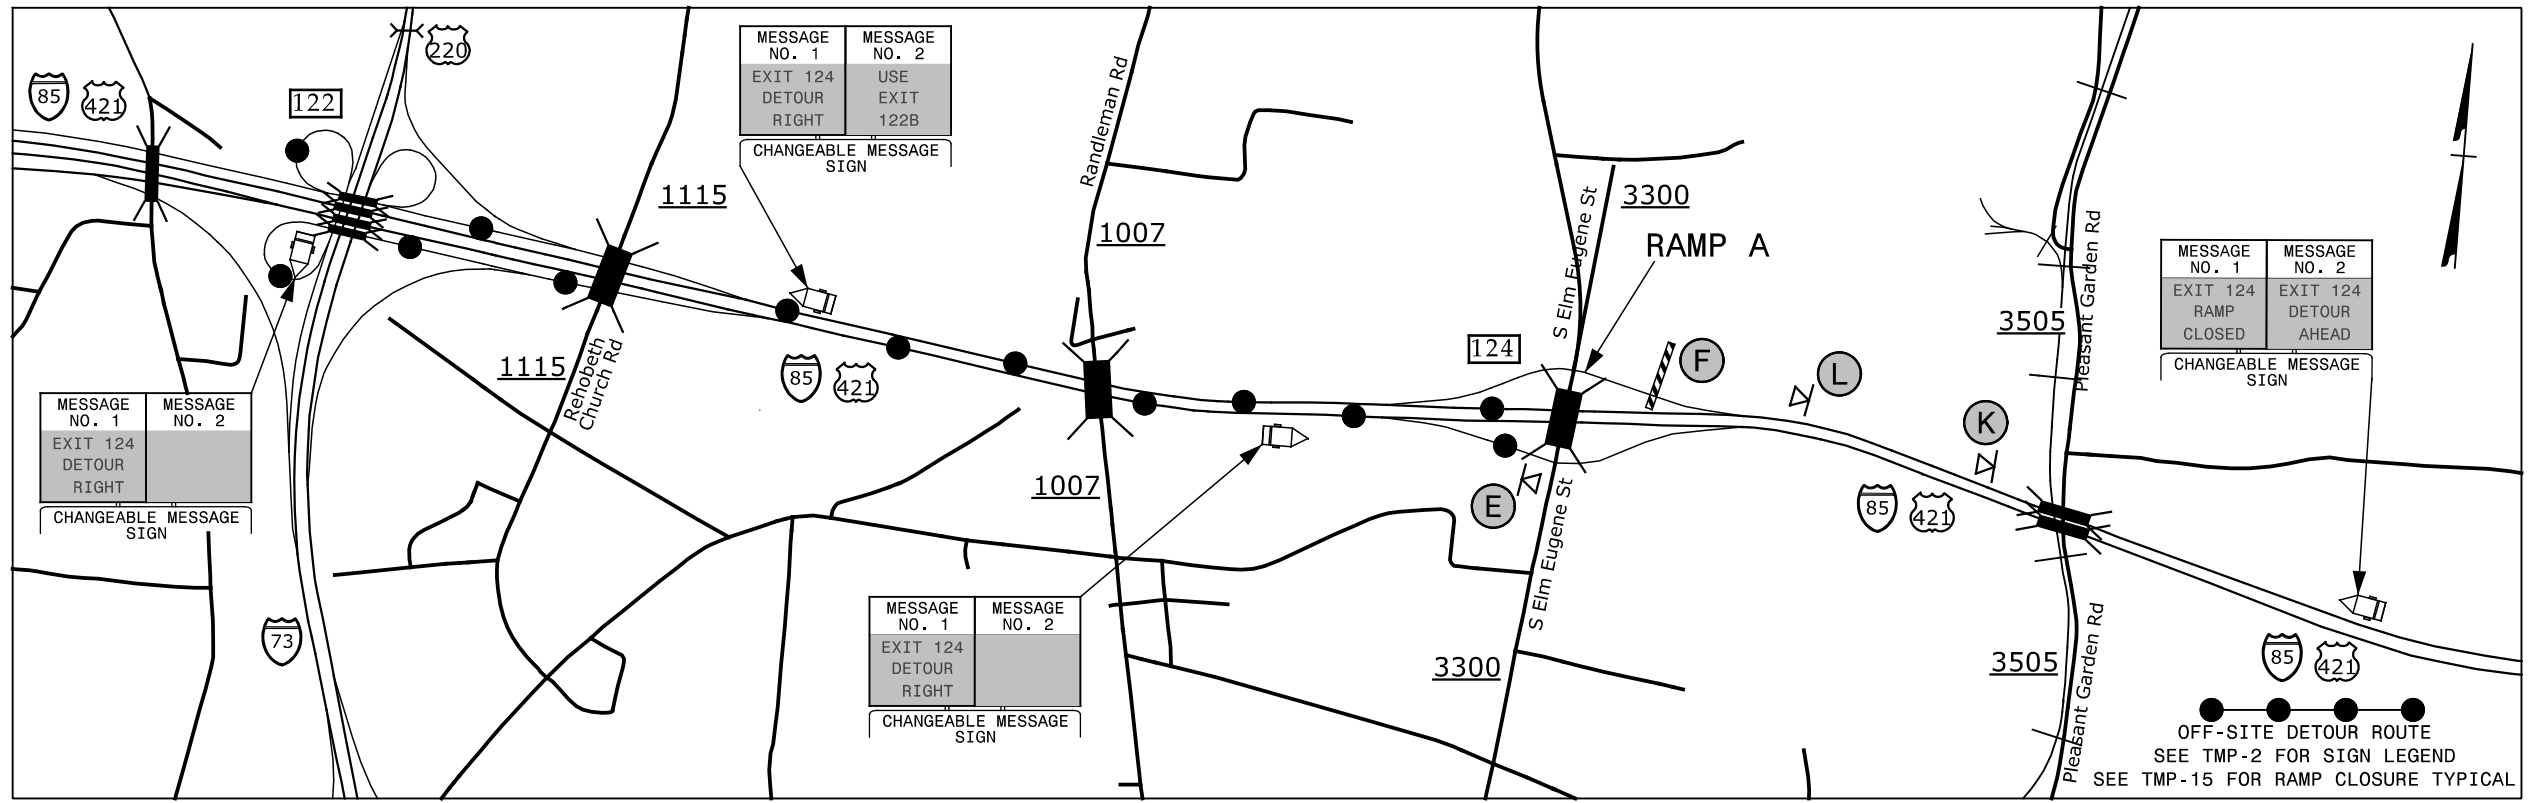

EXIT 124 RAMP D - I-85

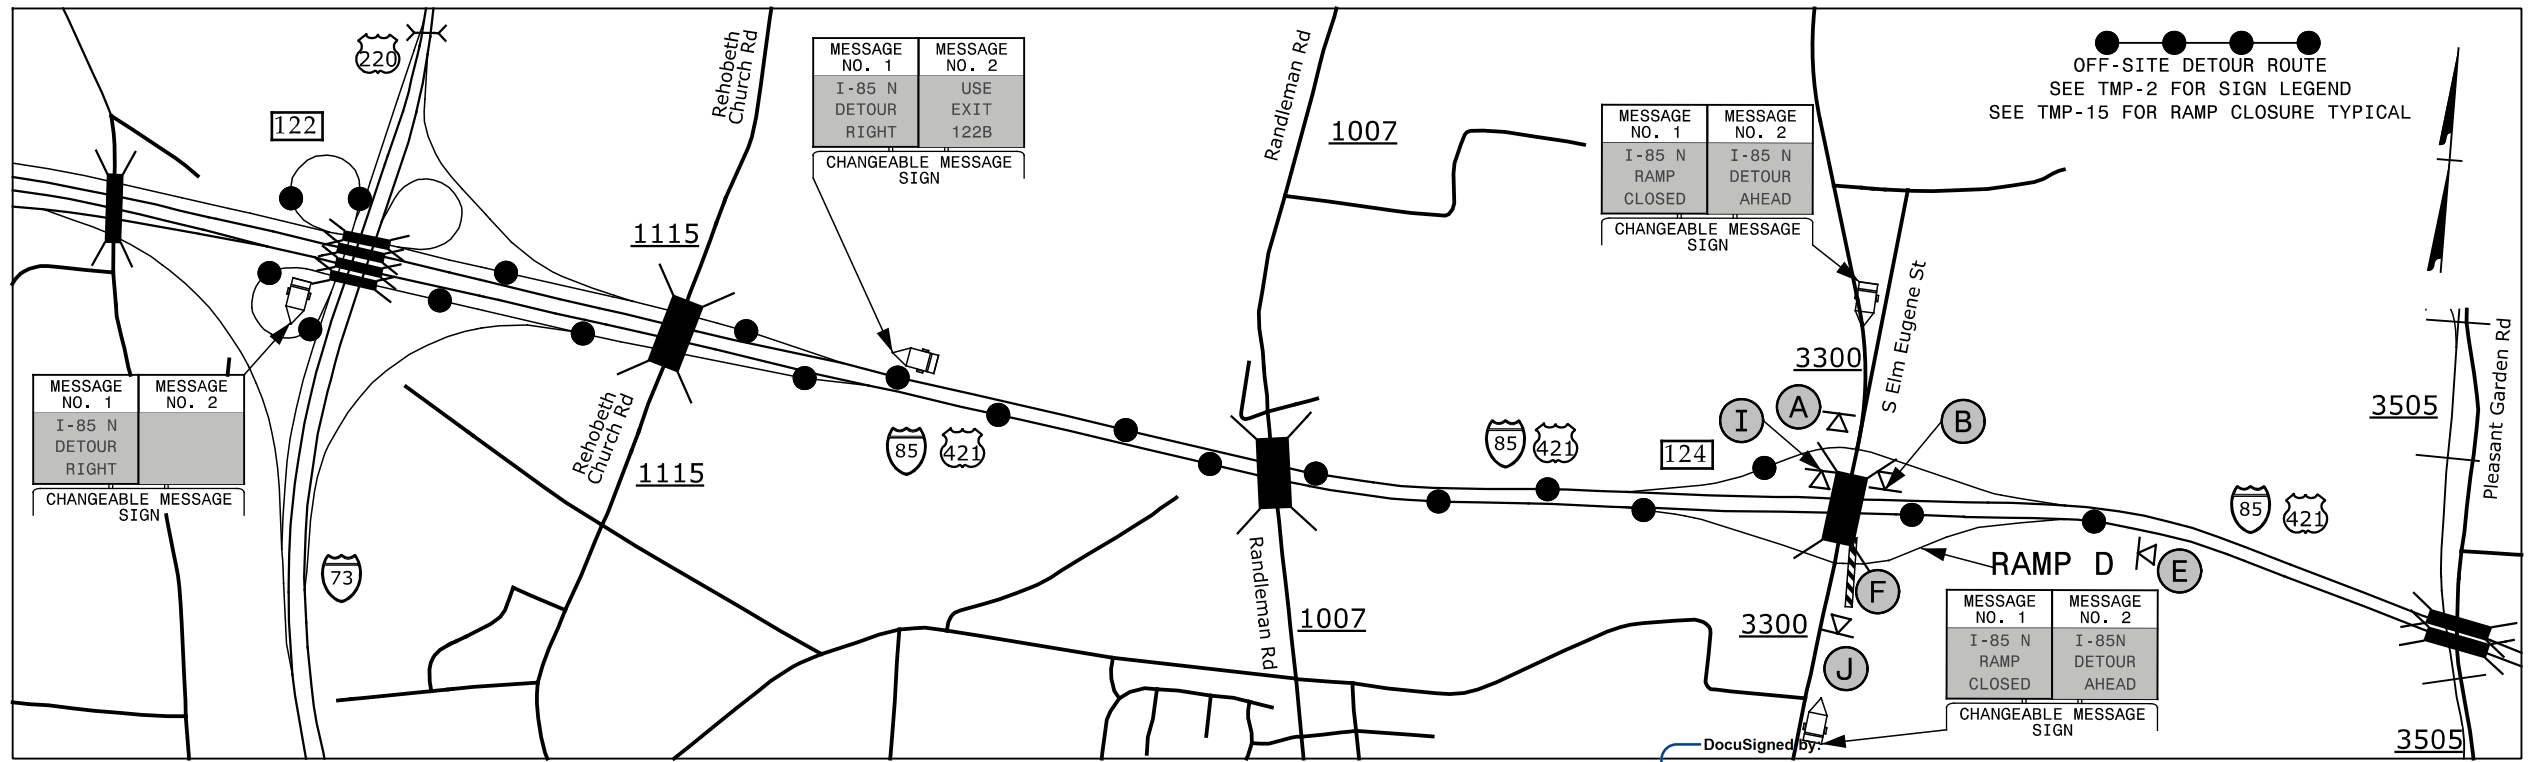

11/30/2015 G:\Tran\I-5790-I-5855 TMP-3.dgn

<p>SEPI ENGINEERING & CONSTRUCTION</p> <p>1025 Wade Avenue Raleigh, NC 27605 Tel: 919-789-9977 Fax: 919-789-9591 License: C-2197</p>	<p>APPROVED: <i>Steve Miller</i></p> <p>DATE: 12/4/2015</p> <p>SEAL</p> <p>DOCUMENT NOT CONSIDERED FINAL UNLESS ALL SIGNATURES COMPLETED</p>		<p>EXIT 124 S ELM-EUGENE ST DETOUR</p>
---	--	--	---