


### EXIT 126B RAMP A - I-85

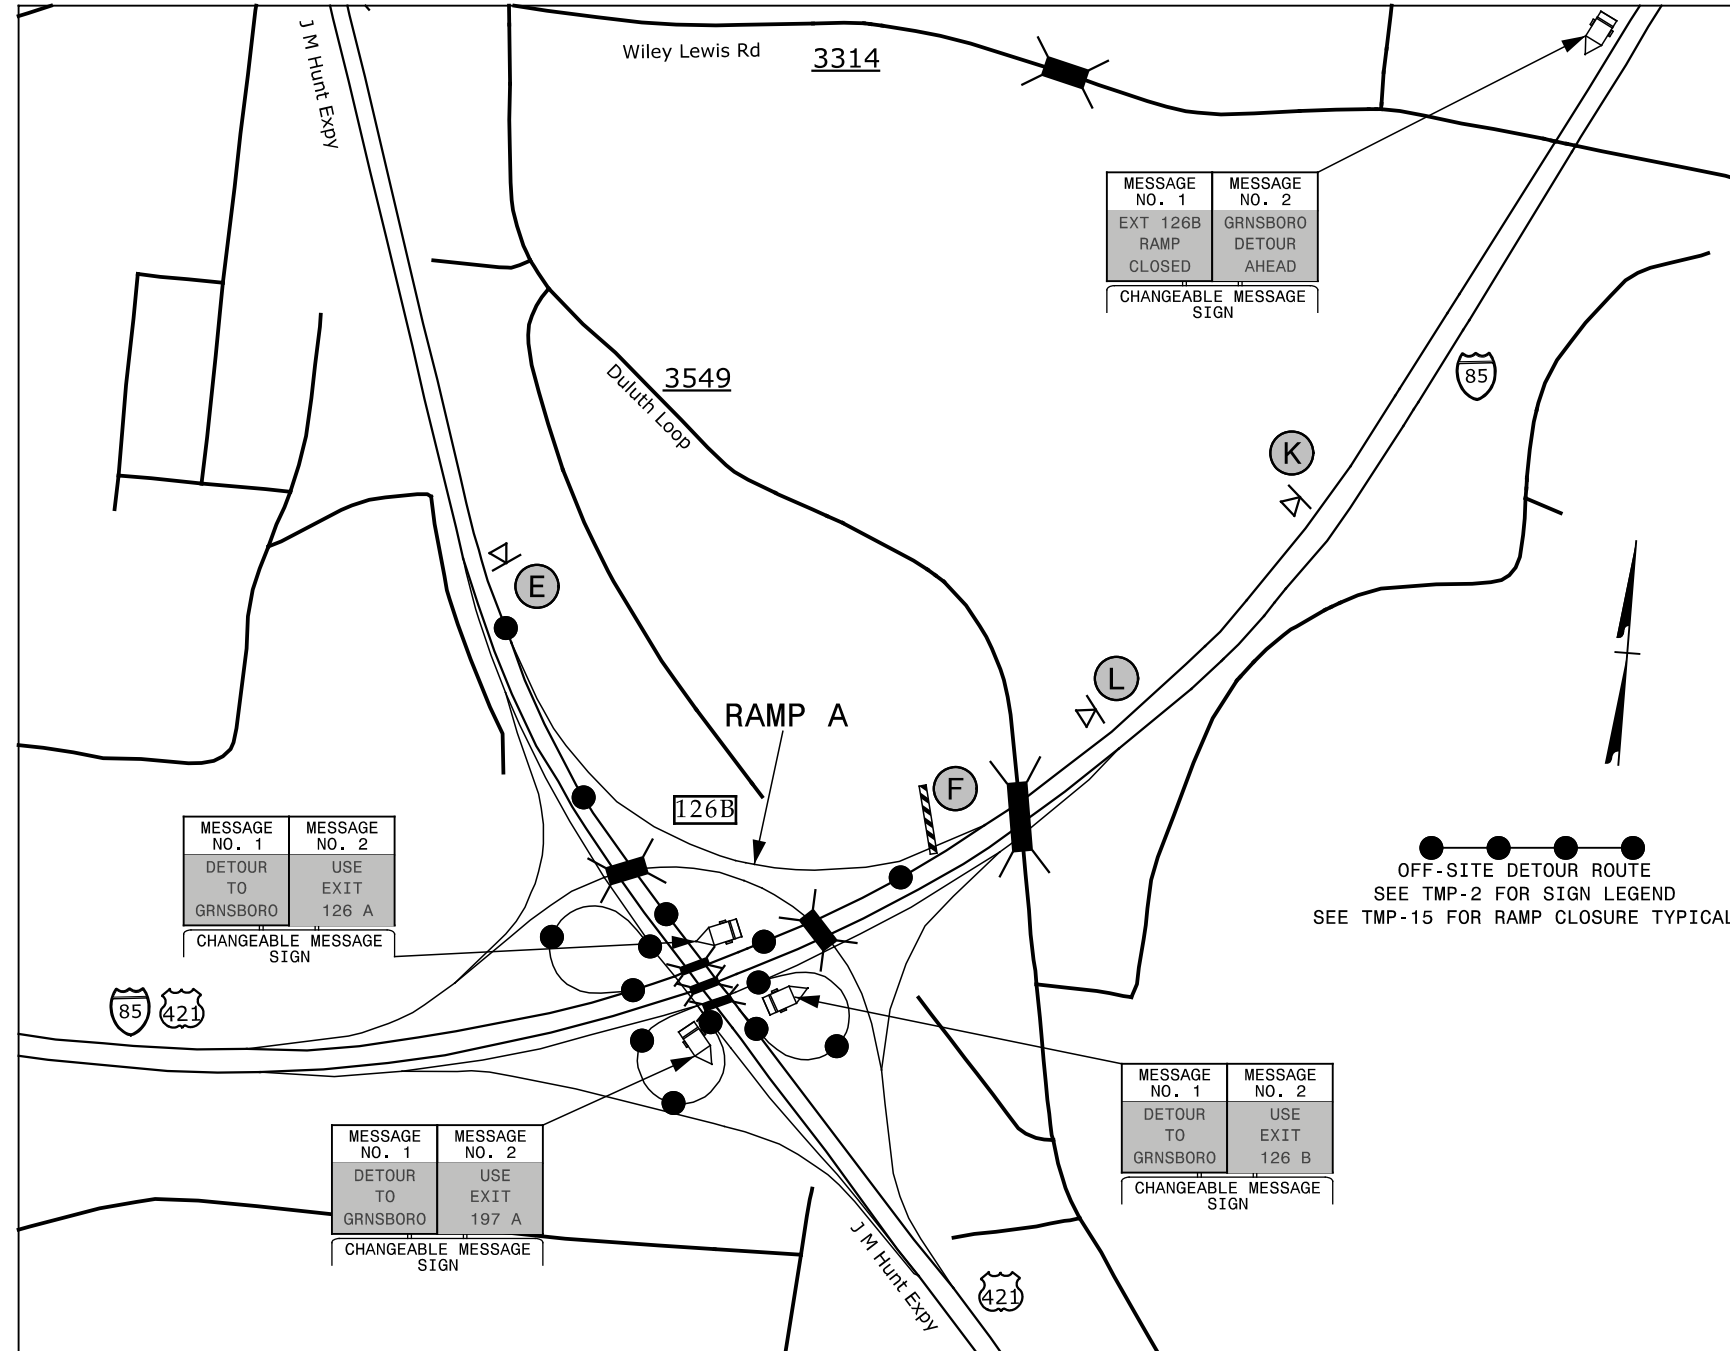

I:\30\2015\G:\Traffic\I-5790\I-5855 TMP\TMP-I-5790-I-5855 TMP-4.dgn


DocuSigned by:

APPROVED: *Steve Miller*

DATE: 12/4/2015

SEAL

DOCUMENT NOT CONSIDERED FINAL  
UNLESS ALL SIGNATURES COMPLETED

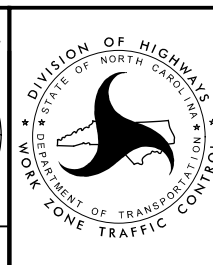

1-85  
JM HUNT EXPY  
DETOUR

**SEPI**  
ENGINEERING & CONSTRUCTION

1025 Wade Avenue  
Raleigh, NC 27605  
Tel: 919-789-9977  
Fax: 919-789-9591  
License: C-2197