



EXIT 197B RAMP B - US-421

PROJ. REFERENCE NO.	SHEET NO.
I-5790/I-5855	TMP-5

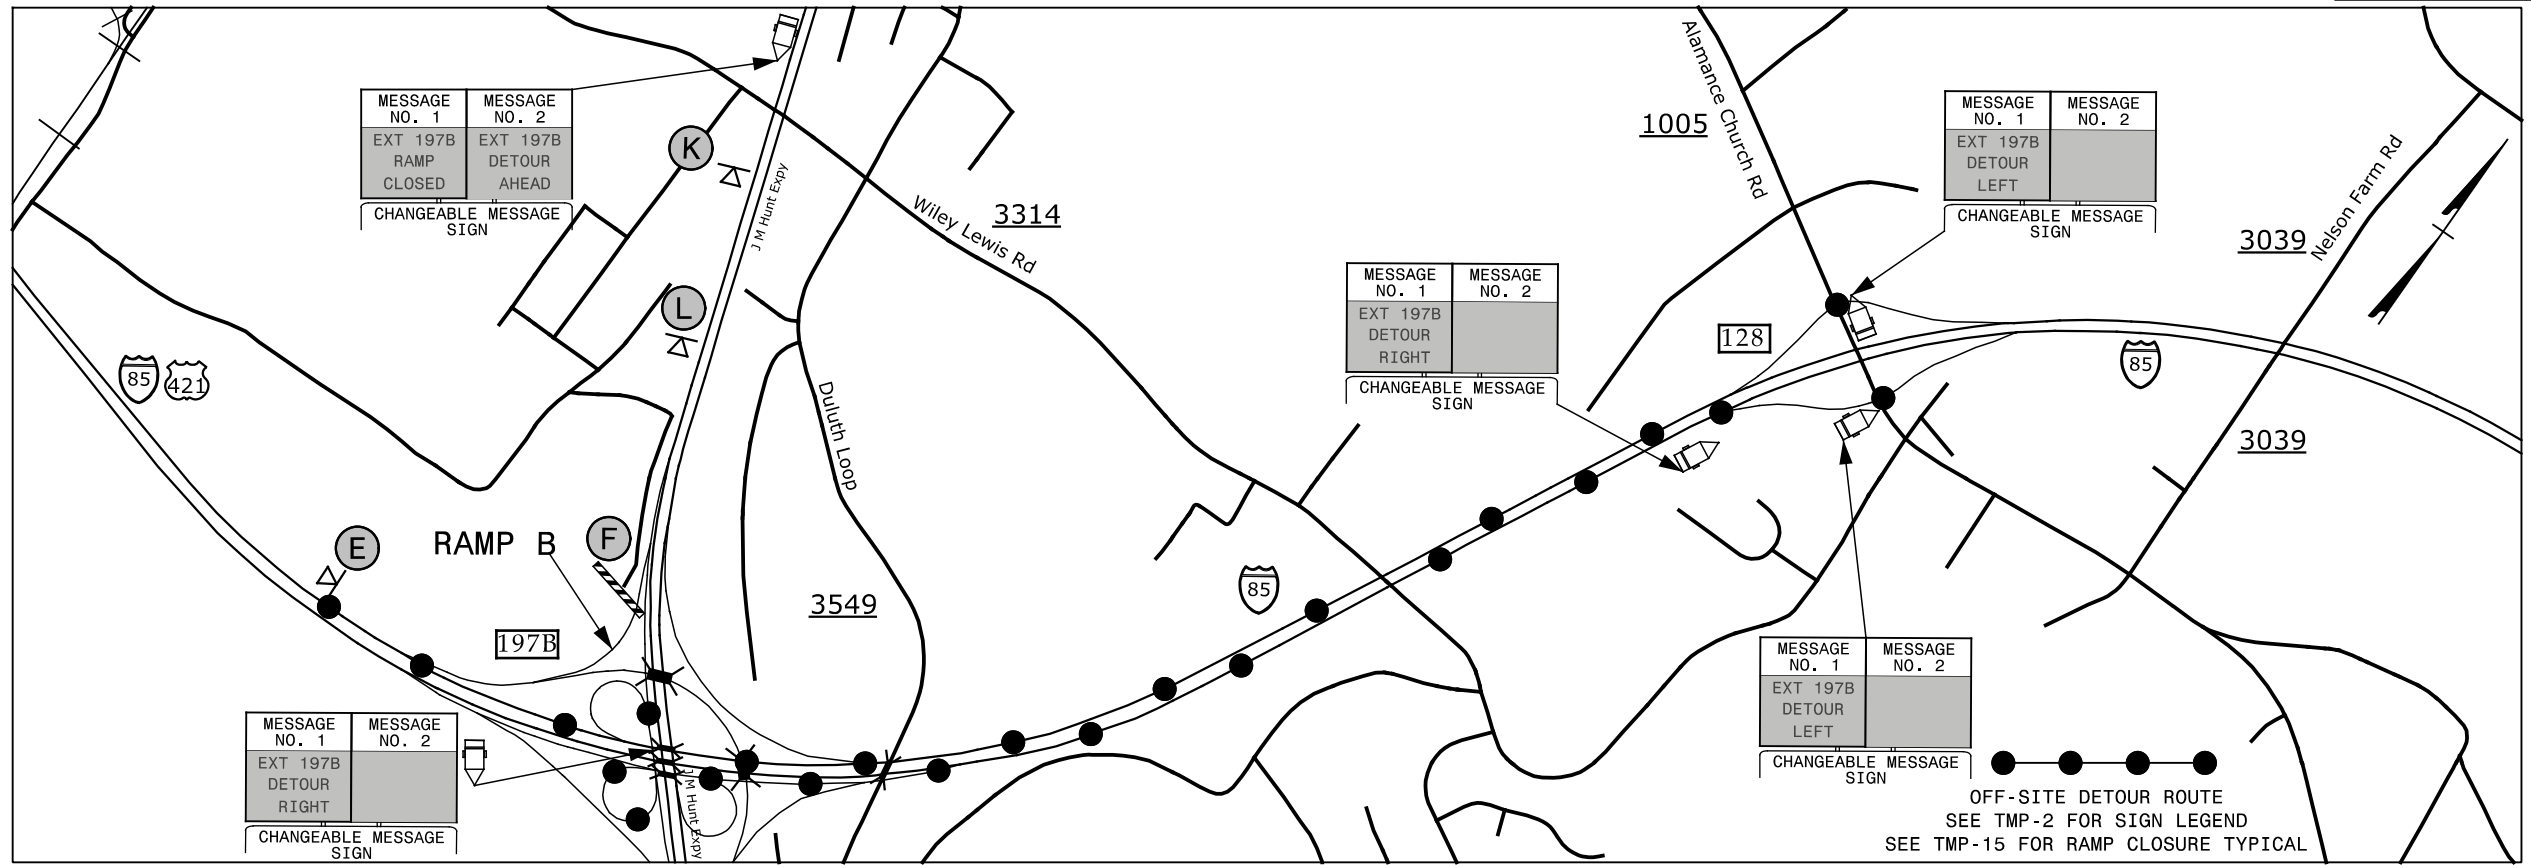


EXIT 126A LOOP B - I-85

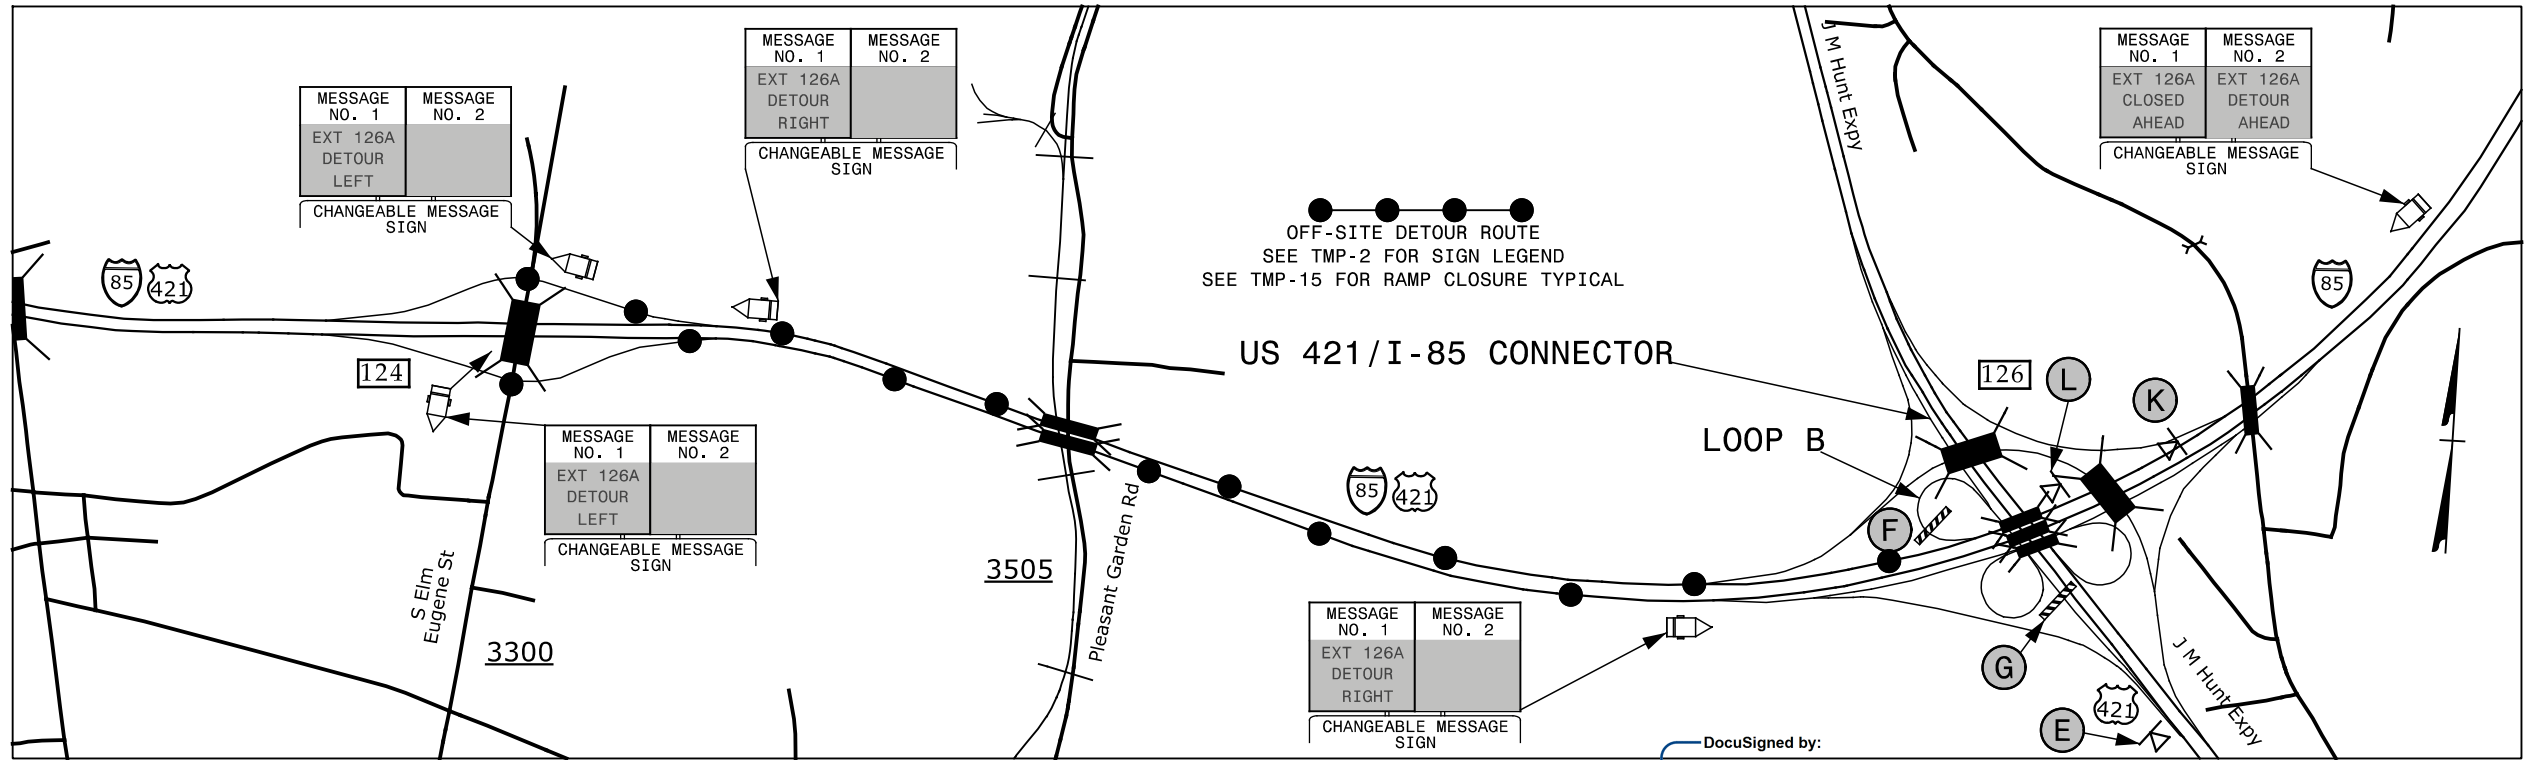

12/31/2015 10:51:00 AM G:\Tr\aff\10\TRIS\025\00 I-5790 & I-5855 TMP\TMP-I-5790-I-5855 TMP-5.dgn

SEPI ENGINEERING & CONSTRUCTION
 1025 Wade Avenue
 Raleigh, NC 27605
 Tel: 919-789-9977
 Fax: 919-789-9591
 License: C-2197

DocuSigned by:
Steve Miller
 APPROVED: *Steve Miller*
 DATE: 12/4/2015 15:00:15
 SEAL
 DOCUMENT NOT CONSIDERED FINAL
 UNLESS ALL SIGNATURES COMPLETED

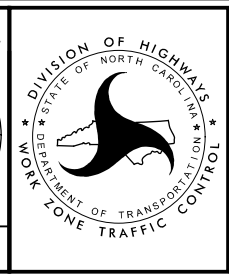

**I-85/JM HUNT EXPY
 DERTOURS**