



EXIT 197 RAMP D - US-421

PROJ. REFERENCE NO.	SHEET NO.
I-5790/I-5855	TMP-7

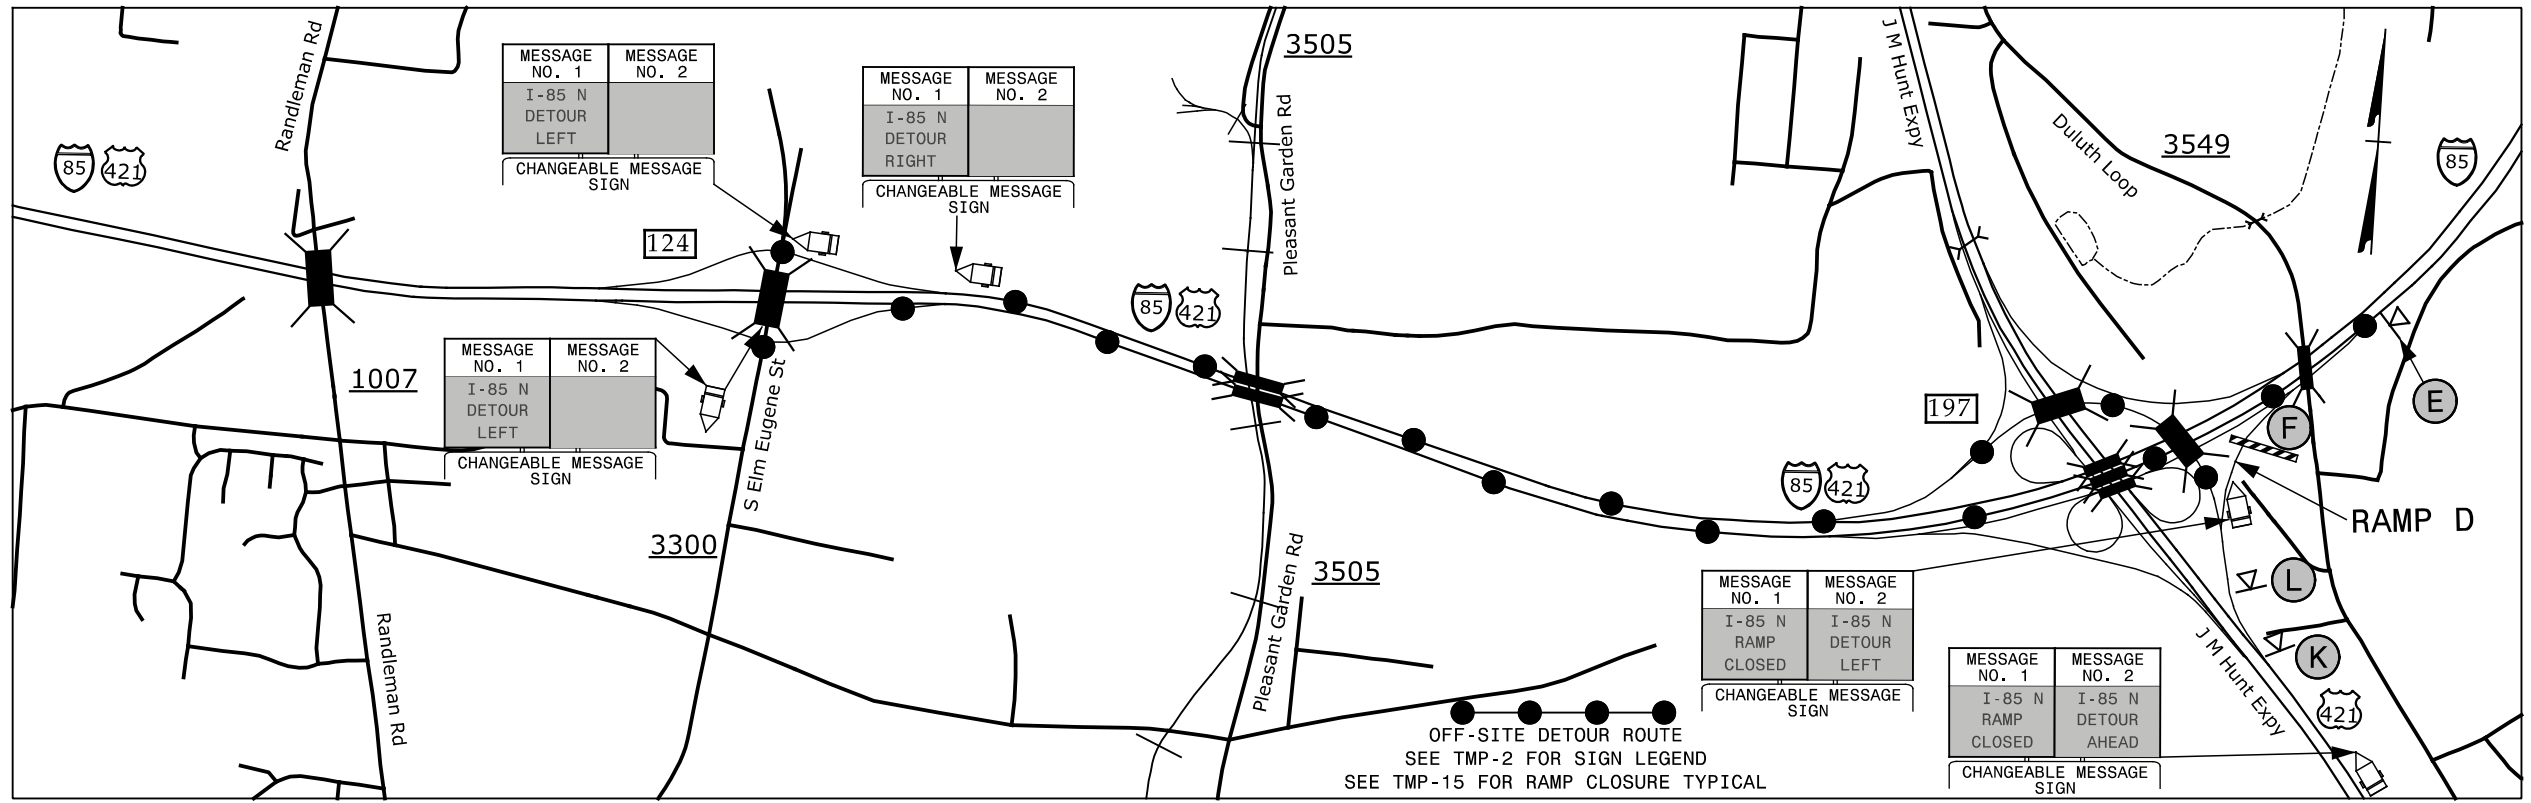

EXIT 126B LOOP D - I-85

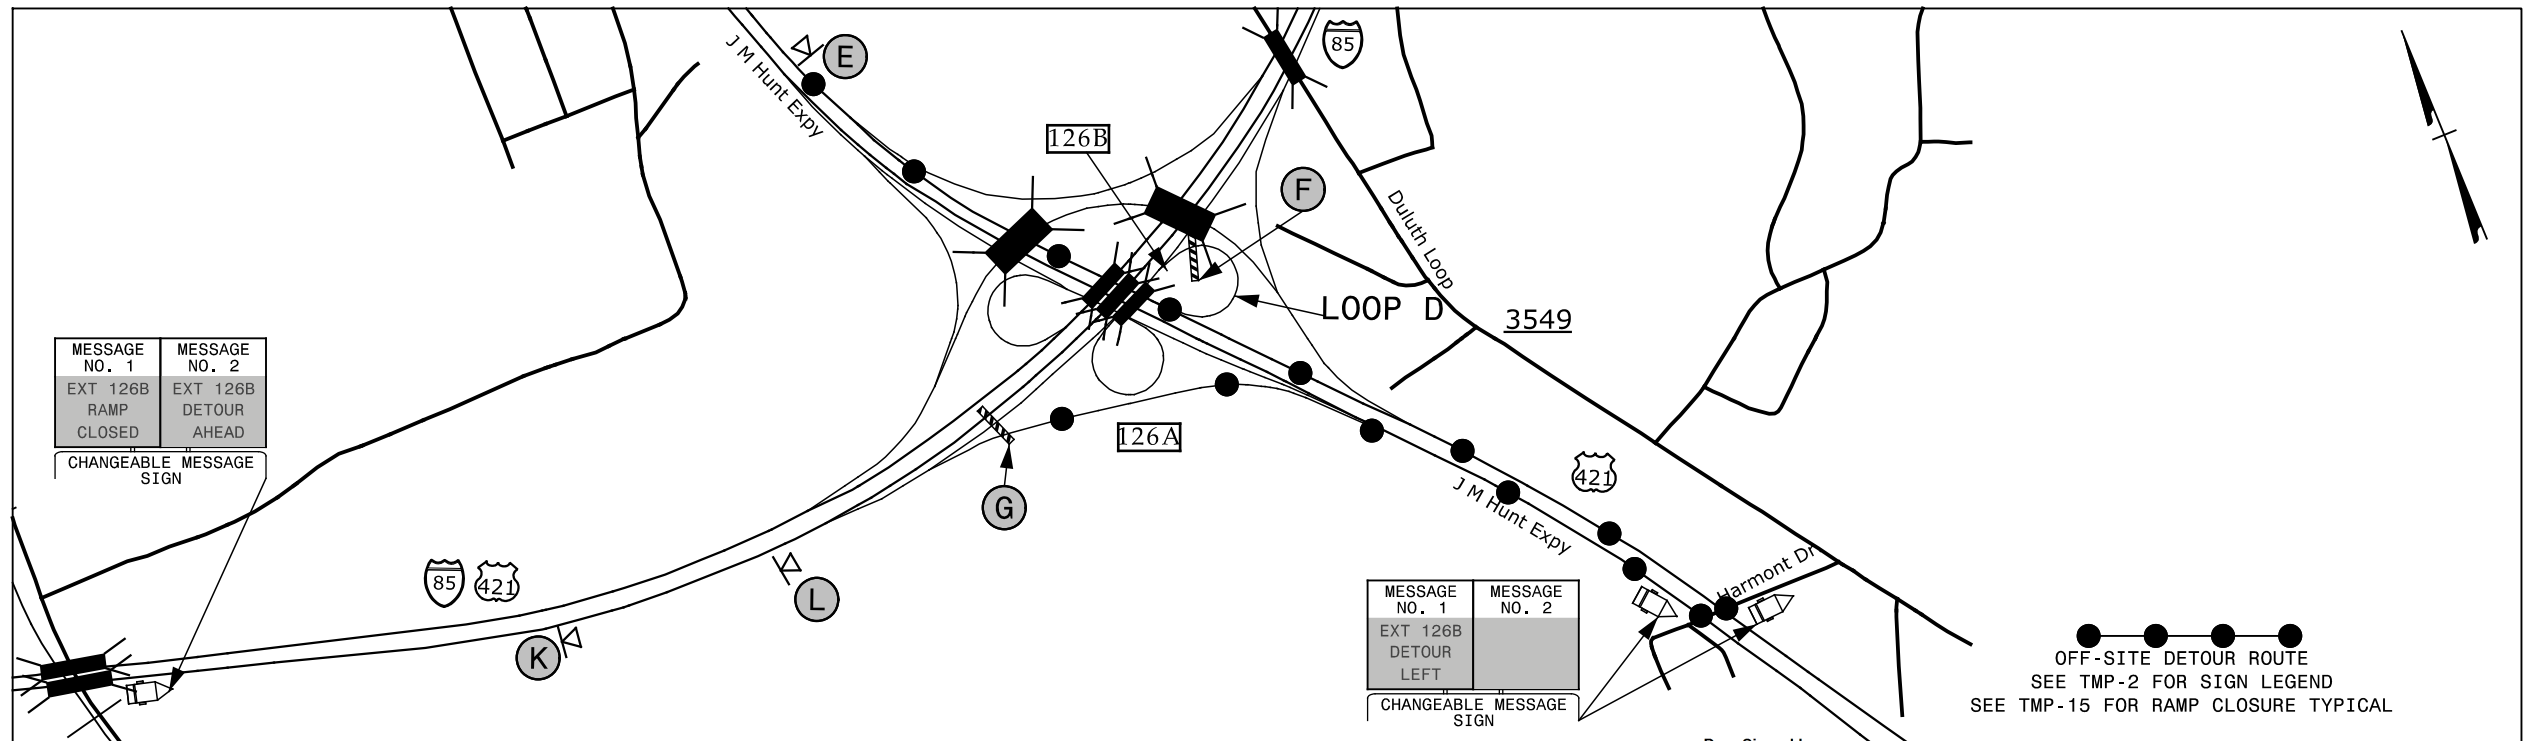

12/31/2015 10:51:00 AM G:\Tr\aff\I-5790\I-5855 TMP\TMP-I-5790-I-5855 TMP-7.dgn

<p>1025 Wade Avenue Raleigh, NC 27605 Tel: 919-789-9977 Fax: 919-789-9591 License: C-2197</p>	<p>APPROVED: <i>Steve Miller</i></p> <p>DATE: 12/4/2015</p>			<h2>I-85/JM HUNT EXPY DETOURS</h2>
	<p>SEAL</p> <p>DOCUMENT NOT CONSIDERED FINAL UNLESS ALL SIGNATURES COMPLETED</p>			