



EXIT 129 RAMP A - I-85

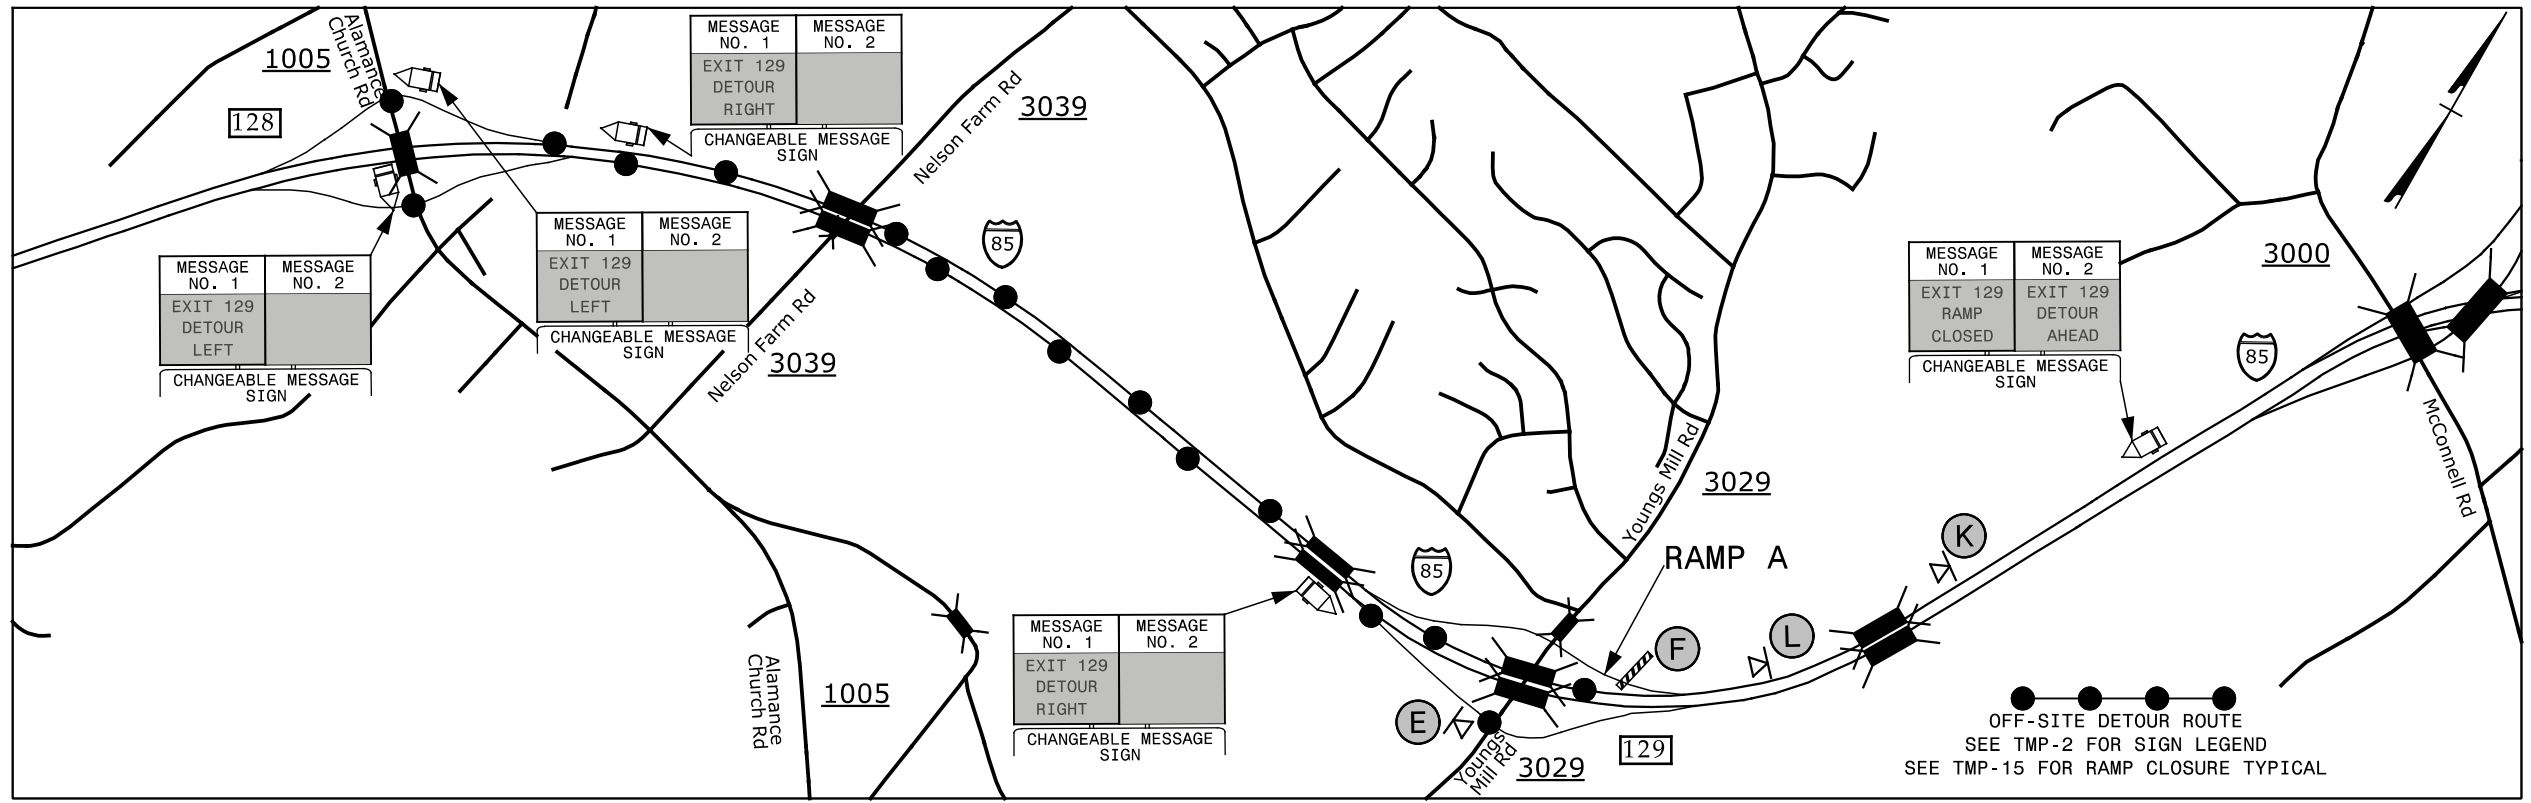

EXIT 129 RAMP B - I-85

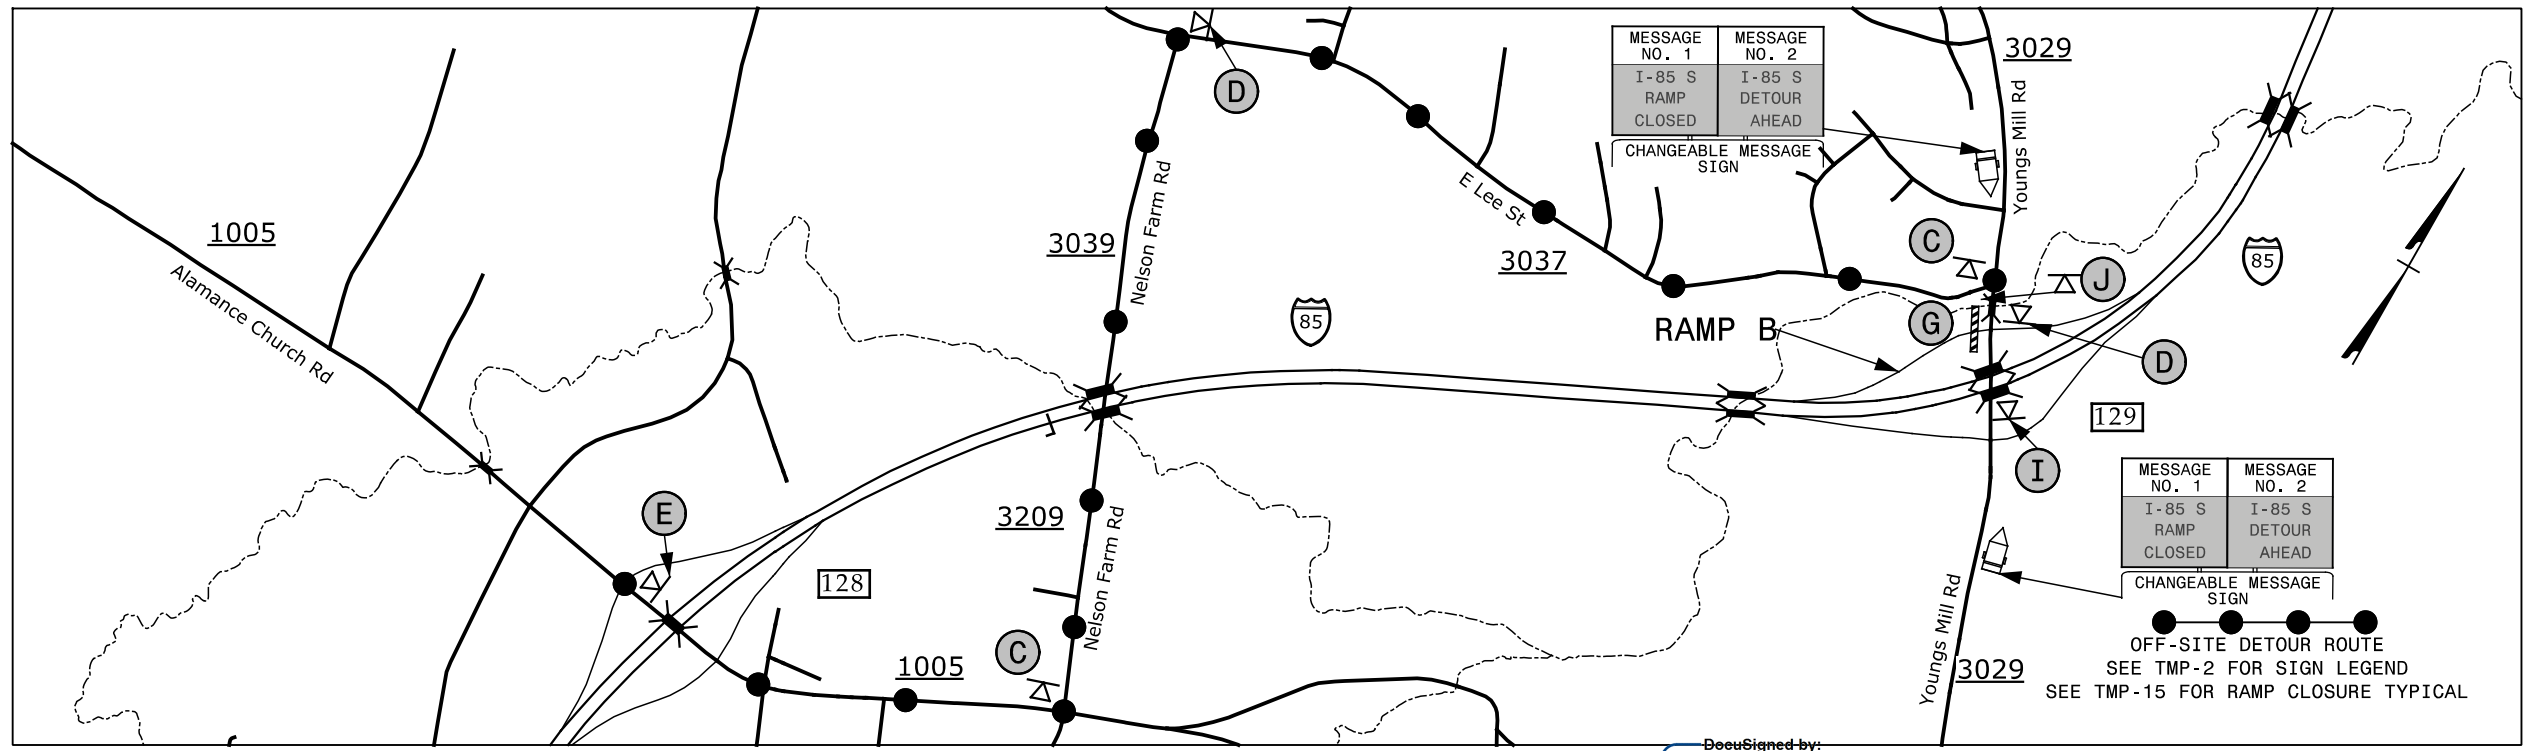


12/31/2015 10:51:11 AM G:\Tr\off\I-5790\I-5855 TMP\I-5790-I-5855 TMP-10.dgn

DocuSigned by:

APPROVED: *Steve Miller*
 DATE: 12/4/2015 15:00:15
 SEAL
 DOCUMENT NOT CONSIDERED FINAL
 UNLESS ALL SIGNATURES COMPLETED

SEPI
 ENGINEERING & CONSTRUCTION
 1025 Wade Avenue
 Raleigh, NC 27605
 Tel: 919-789-9977
 Fax: 919-789-9591
 License: C-2197

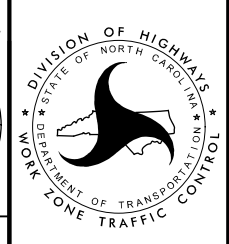

**EXIT 129
 YOUNGS MILL RD
 DETOUR**