


**SECTION ALONG C ROADWAY**

SECTIONS AT BENTS AND END BENTS ARE TAKEN AT RIGHT ANGLES  
(SOUTHBOUND LANE SHOWN, NORTHBOUND LANE SIMILAR)

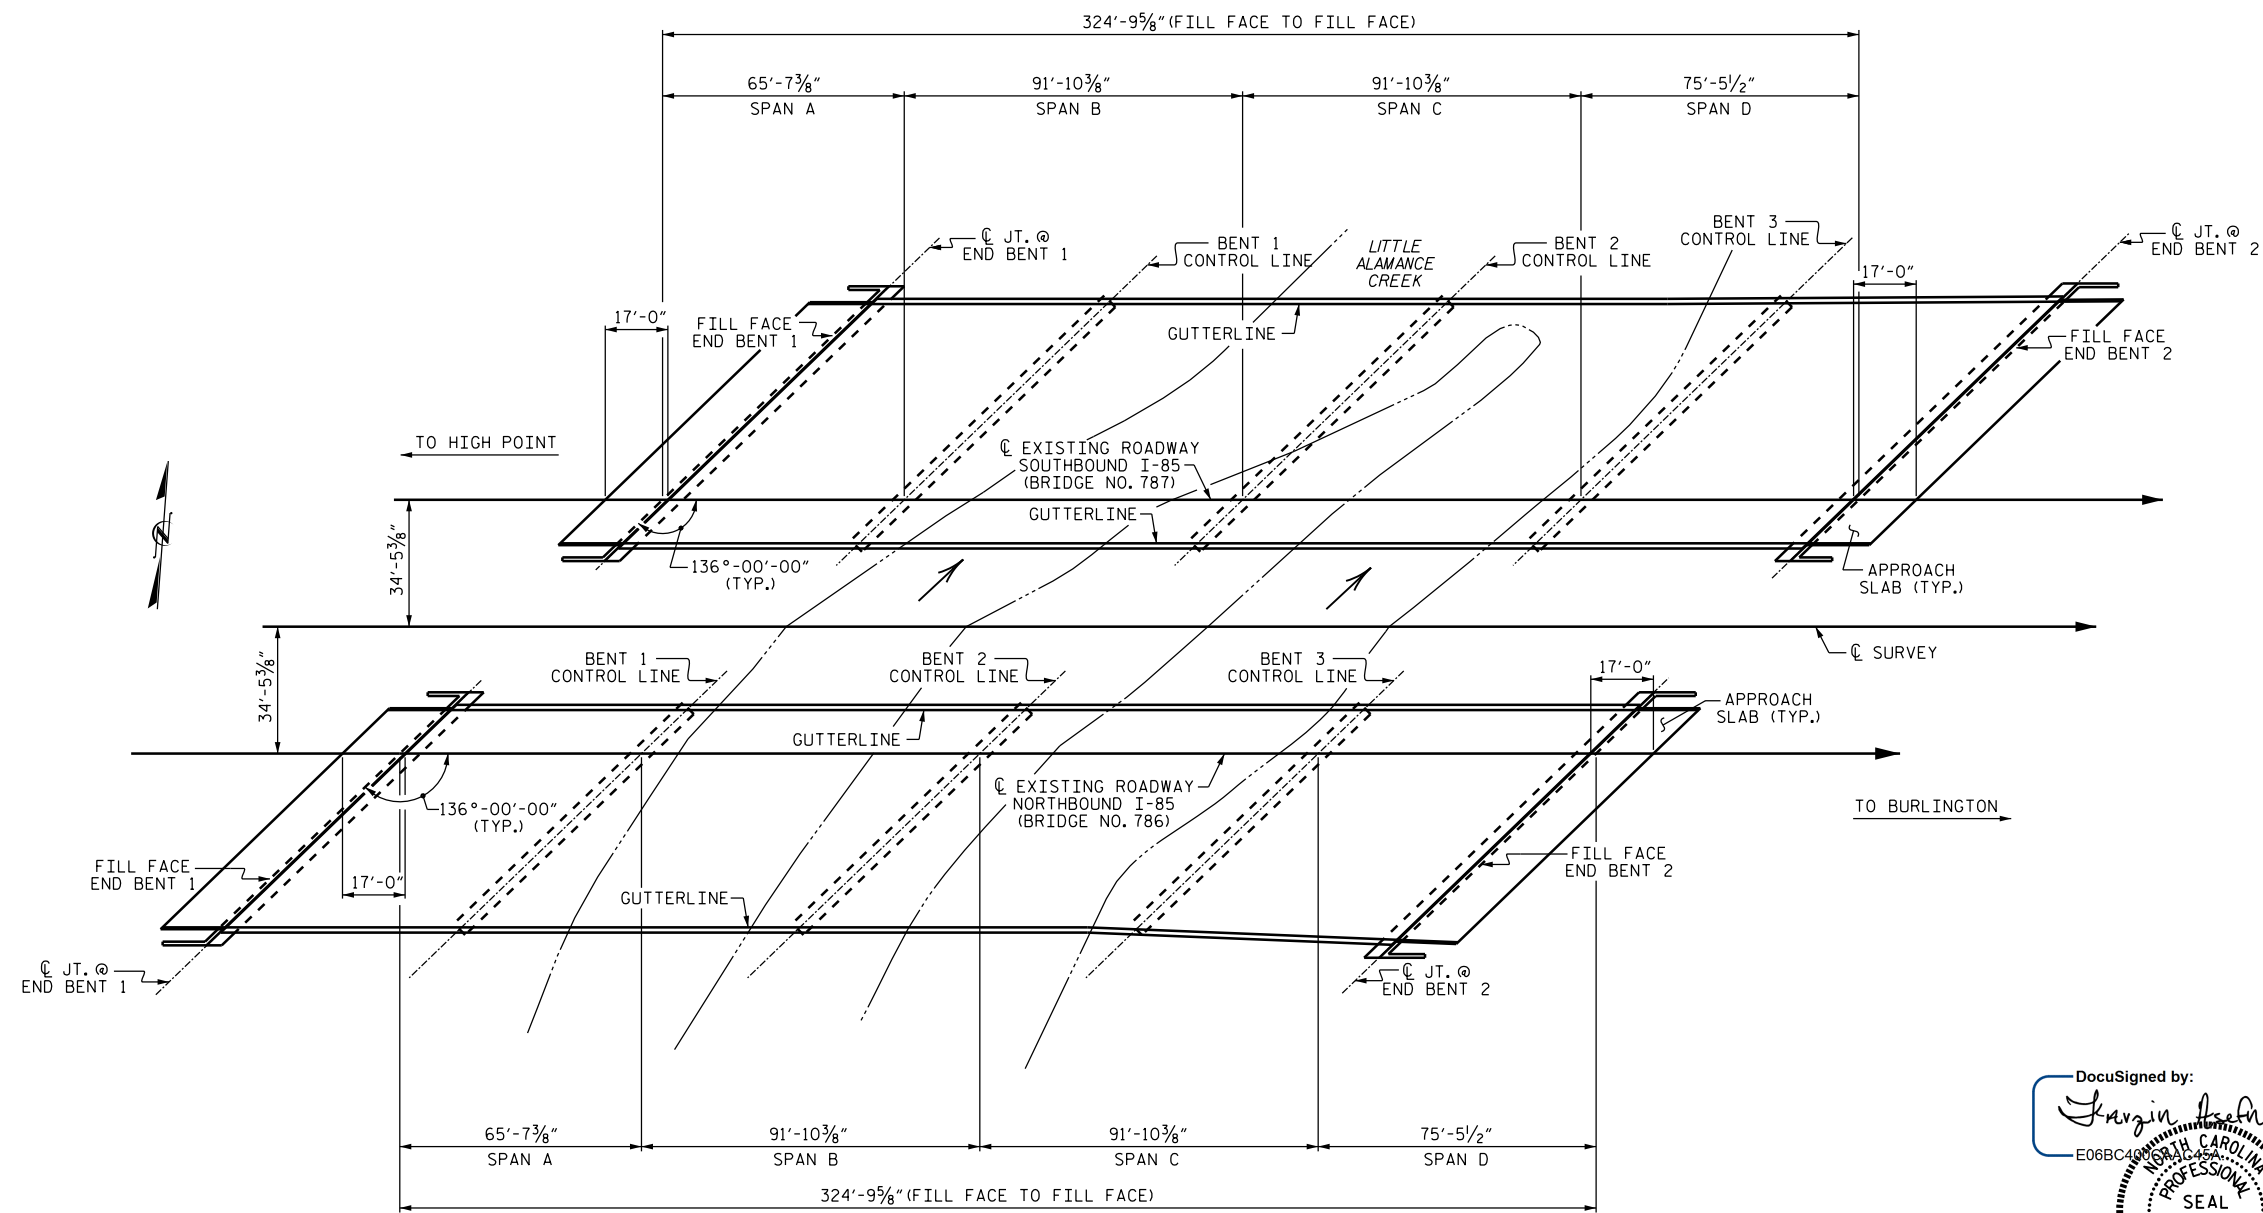

**PLAN**

FOUNDATIONS NOT SHOWN FOR CLARITY

PROJECT NO. I-5790  
GUILFORD COUNTY  
 BRIDGE NO. 786 & 787

DocuSigned by:  
*Farzin Asefnia*  
 E06BC4...  
 NORTH CAROLINA  
 PROFESSIONAL  
 SEAL  
 20103  
 ENGINEER  
 FARZIN ASEFNIA

STATE OF NORTH CAROLINA DEPARTMENT OF TRANSPORTATION RALEIGH						SHEET NO. S-2	
GENERAL DRAWING FOR DUAL BRIDGES ON I-85 OVER LITTLE ALAMANCE CREEK						TOTAL SHEETS 10	
REVISIONS							
NO.	BY:	DATE:	NO.	BY:	DATE:		
1			3				
2			4				

DRAWN BY : M. WELDON DATE : 10/2015  
 CHECKED BY : F. ASEFNIA DATE : 10/2015

1/27/2016