


SUMMARY OF QUANTITIES


	ESTIMATE	ACTUAL
ELASTOMERIC CONCRETE	63.0 CU. FT.	
BRIDGE JOINT DEMOLITION	251.0 SQ. FT.	

NOTES:

FOR FOAM JOINT SEALS SEE SPECIAL PROVISIONS.
 THE INSTALLED FOAM JOINT SEAL SHALL BE WATER TIGHT.
 NOMINAL UNCOMPRESSED SEAL WIDTH OF FOAM JOINT SEAL SHALL BE 2".

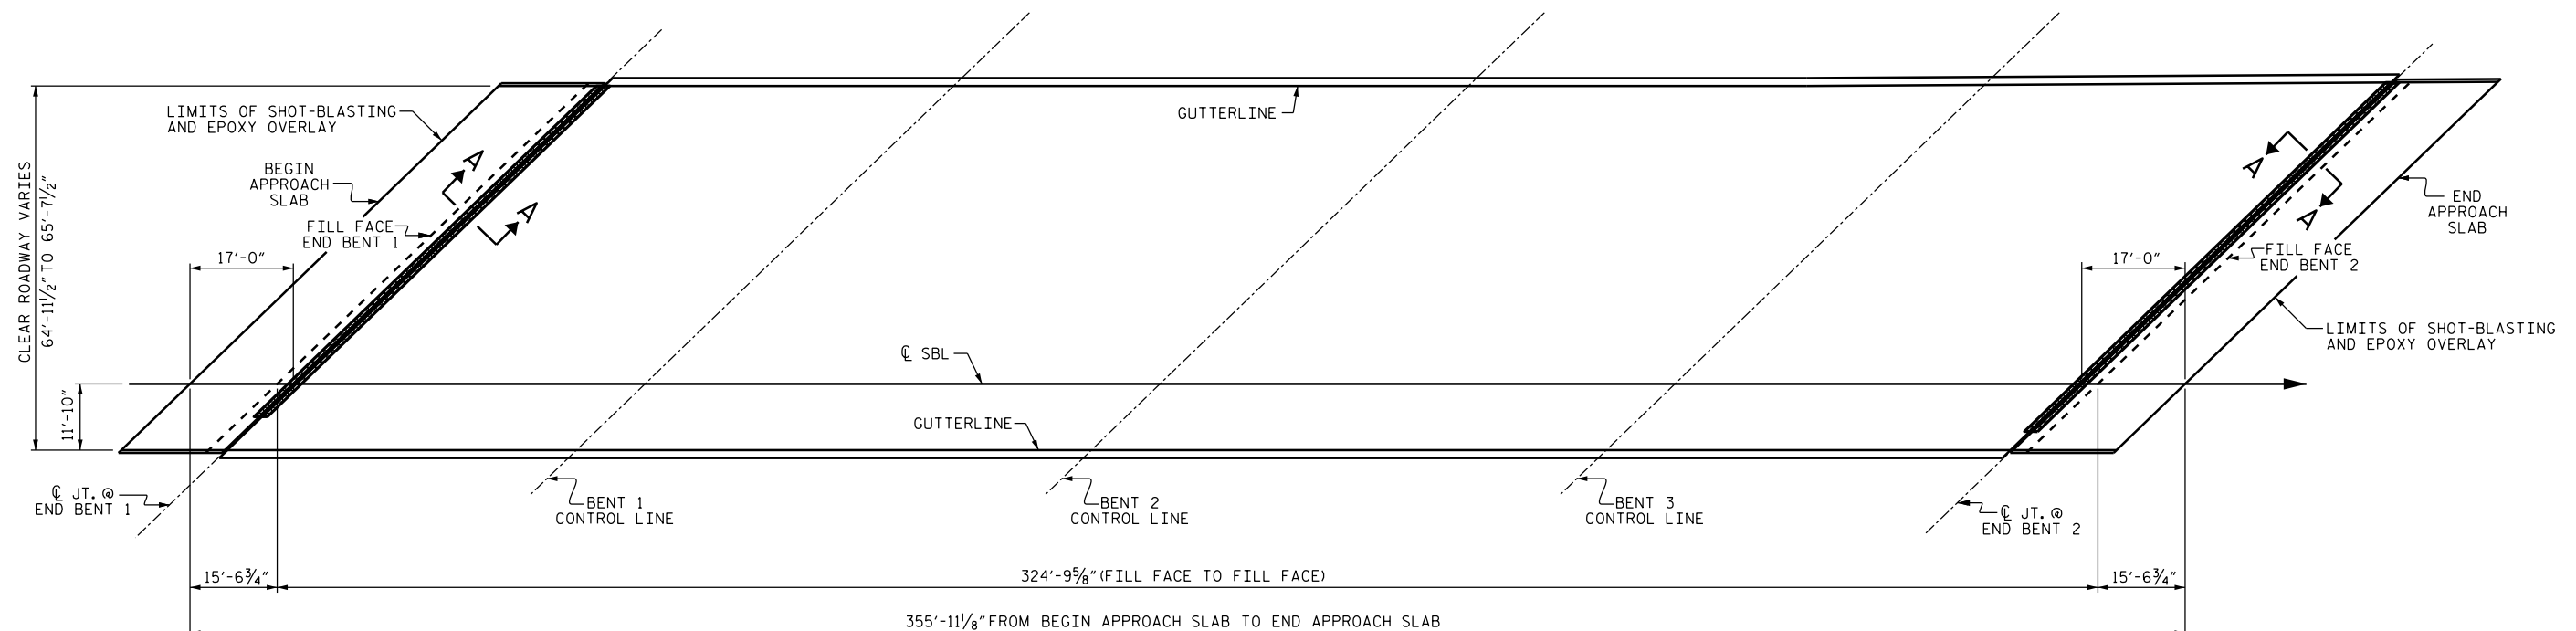

JOINT DEMOLITION

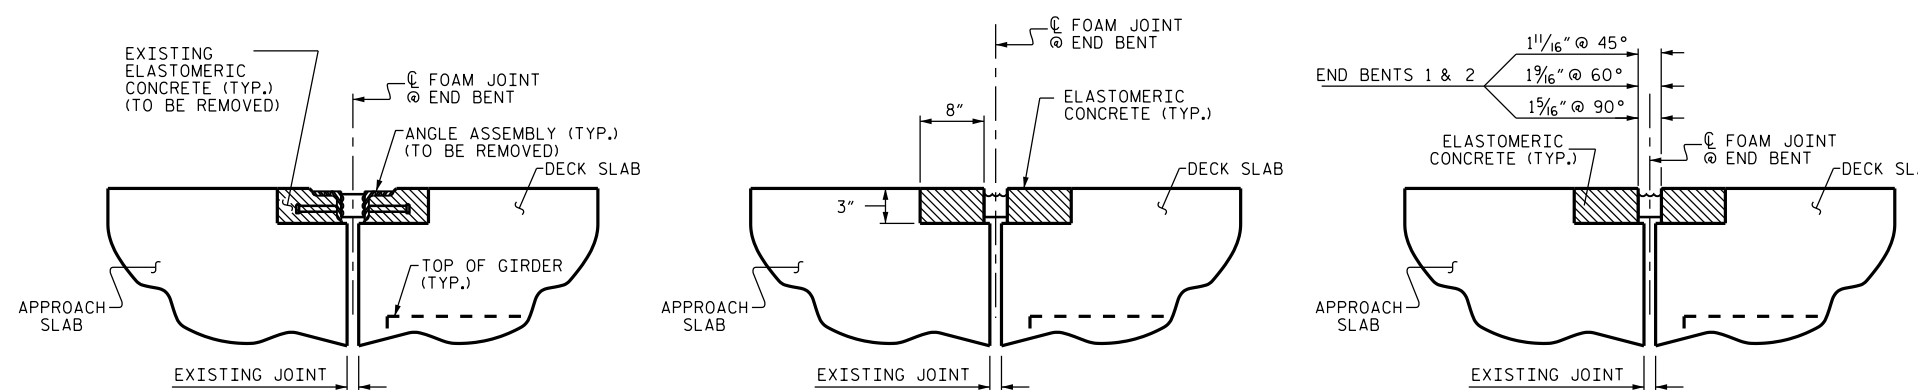

EXISTING PROPOSED PROPOSED FOAM JOINT SEAL
JOINT SEAL DETAILS AT END BENT
 SECTION A-A

PROJECT NO. I-5790
GUILFORD COUNTY
 BRIDGE NO. 787

STATE OF NORTH CAROLINA
 DEPARTMENT OF TRANSPORTATION
 RALEIGH

**JOINT DEMOLITION
 DETAILS
 (SBL)**

REVISIONS						SHEET NO.	
NO.	BY:	DATE:	NO.	BY:	DATE:	S-4	
1			3			TOTAL SHEETS	10
2			4				

DocuSigned by:
Farzin Asefnia
 E06BC...

DRAWN BY : M. WELDON DATE : 10/2015
 CHECKED BY : F. ASEFNIA DATE : 10/2015

1/27/2016