


SECTION ALONG C ROADWAY
 SECTIONS AT BENTS AND END BENTS ARE TAKEN AT RIGHT ANGLES
 (SOUTHBOUND LANE SHOWN, NORTHBOUND LANE SIMILAR)

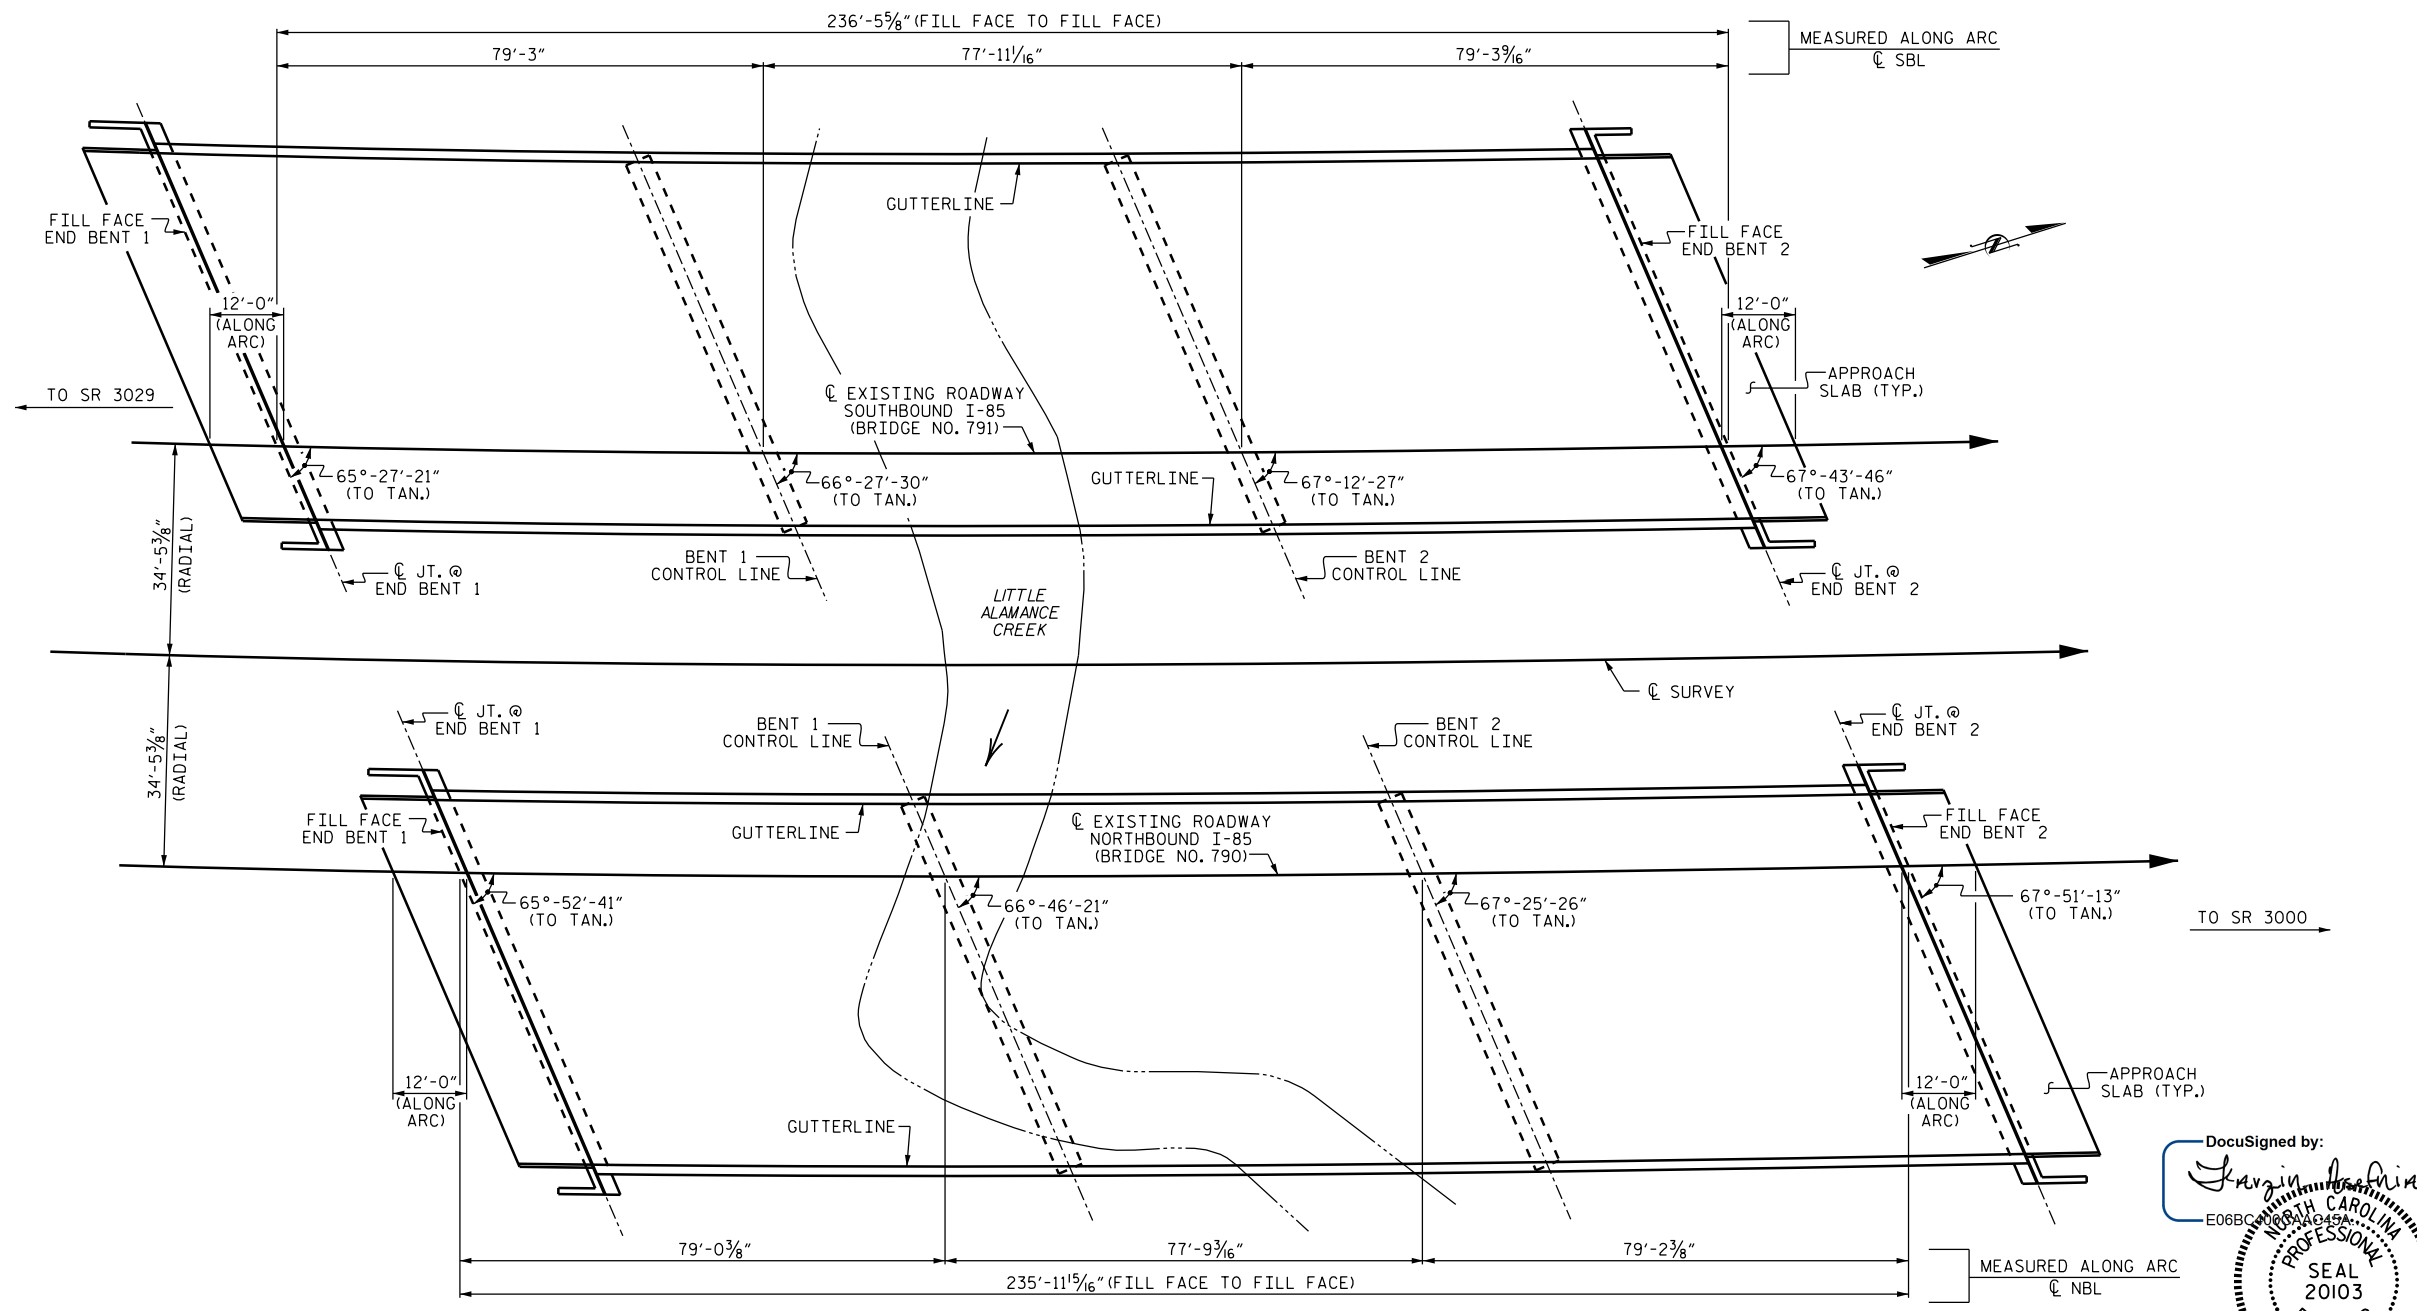

PLAN
 FOUNDATIONS NOT SHOWN FOR CLARITY

PROJECT NO. I-5790
GUILFORD COUNTY
 BRIDGE NO. 790 & 791

DocuSigned by:
Farzina Asefnia
 E06BC...
 NORTH CAROLINA
 PROFESSIONAL
 SEAL
 20103
 ENGINEER
 FARZINA ASEFNIA

1/27/2016

DRAWN BY : M. WELDON DATE : 10/2015
 CHECKED BY : F. ASEFNIA DATE : 10/2015

27-JAN-2016 09:03
 Z:\TIP\Projects-I\I5790\Structures\DCN\403.001.I5790_SMU_S8_G0.DGN
 mweldon

REVISIONS						SHEET NO.	
NO.	BY:	DATE:	NO.	BY:	DATE:	S-8	
1			3			TOTAL SHEETS	
2			4			10	