




FINAL PAVEMENT SCHEDULE	
C1	PROP. APPROX. 2" ASPHALT CONCRETE SURFACE COURSE, TYPE S9.5D, AT AN AVERAGE RATE OF 224 LBS. PER SQ. YD.
T	AGGREGATE SHOULDER BORROW (SHOULDER RECONSTRUCTION)
U	EXISTING PAVEMENT
V1	2" MILLED ASPHALT PAVEMENT
Y	PROPOSED MILLED RUMBLE STRIPS

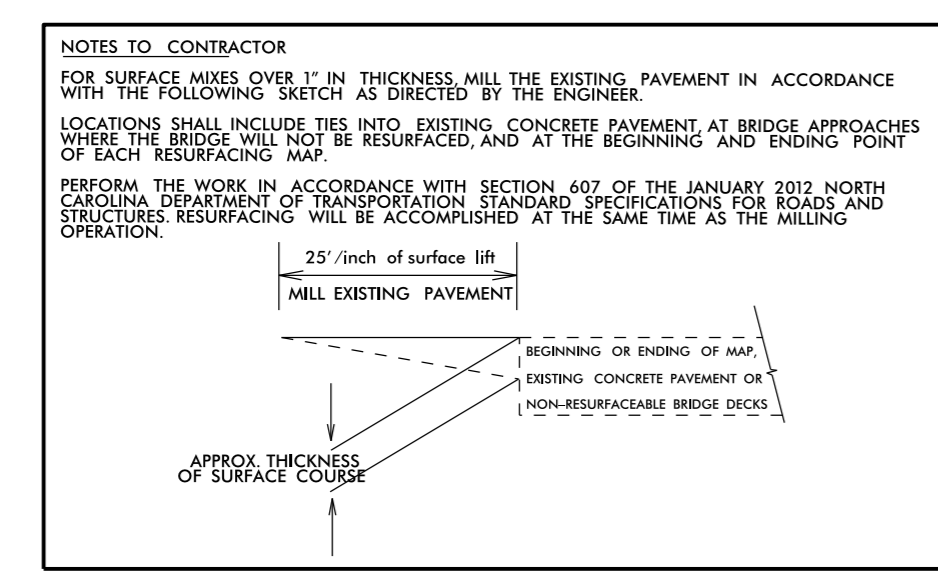


MILLING AT PAVEMENT TIE-INS DETAIL

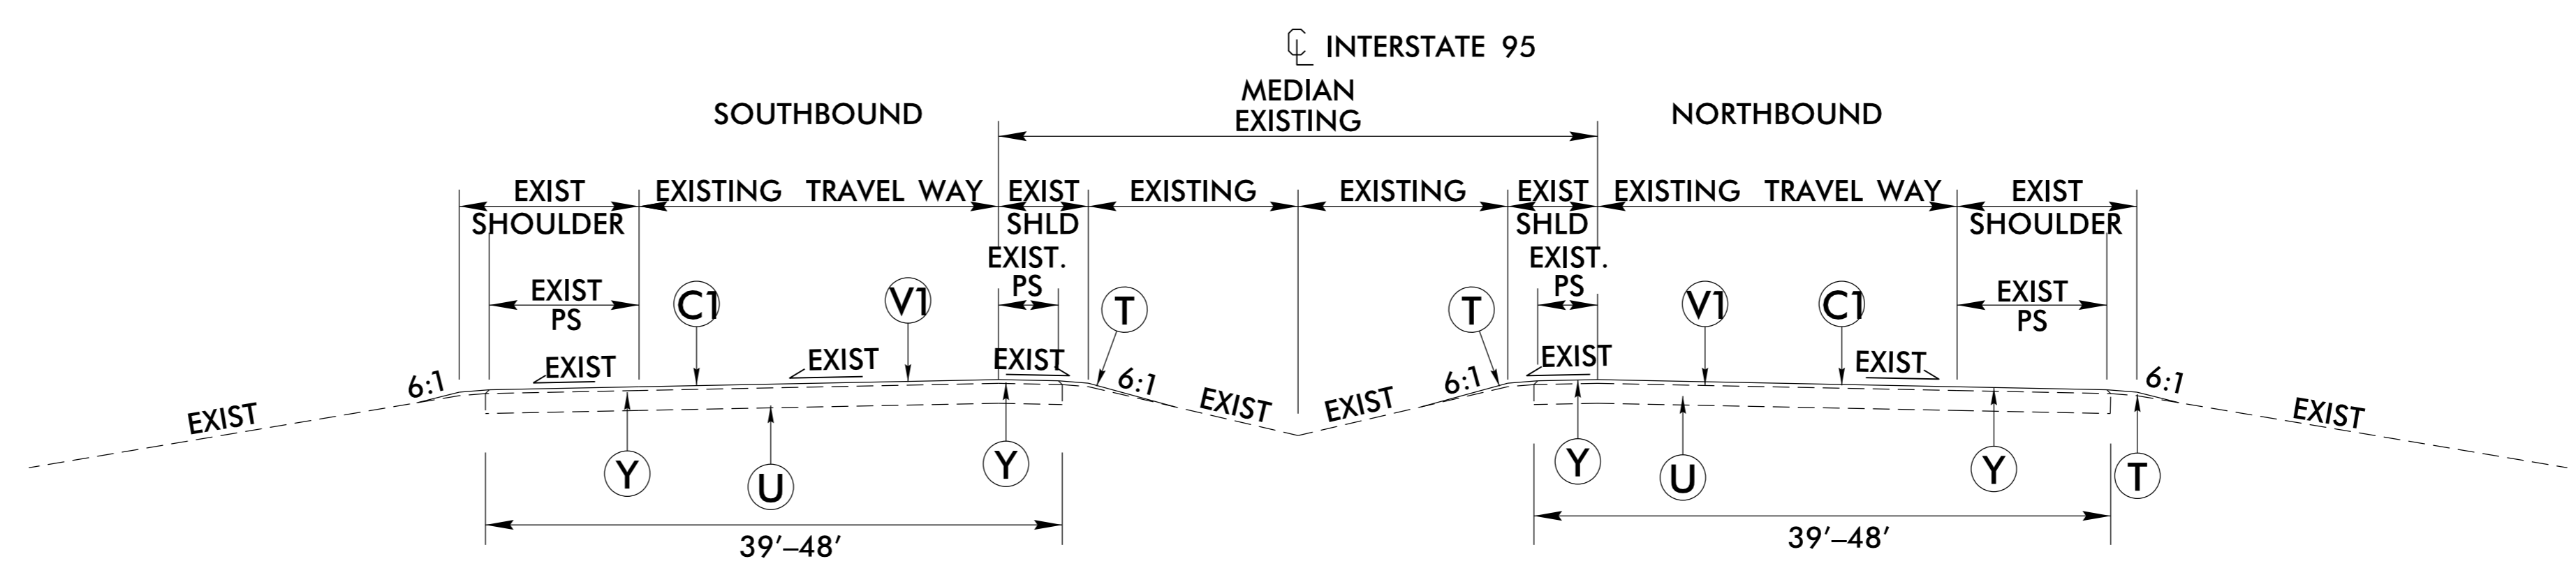


USE TYPICAL SECTION NO. 1
-L- MILE MARKER 53 TO MILE MARKER 78

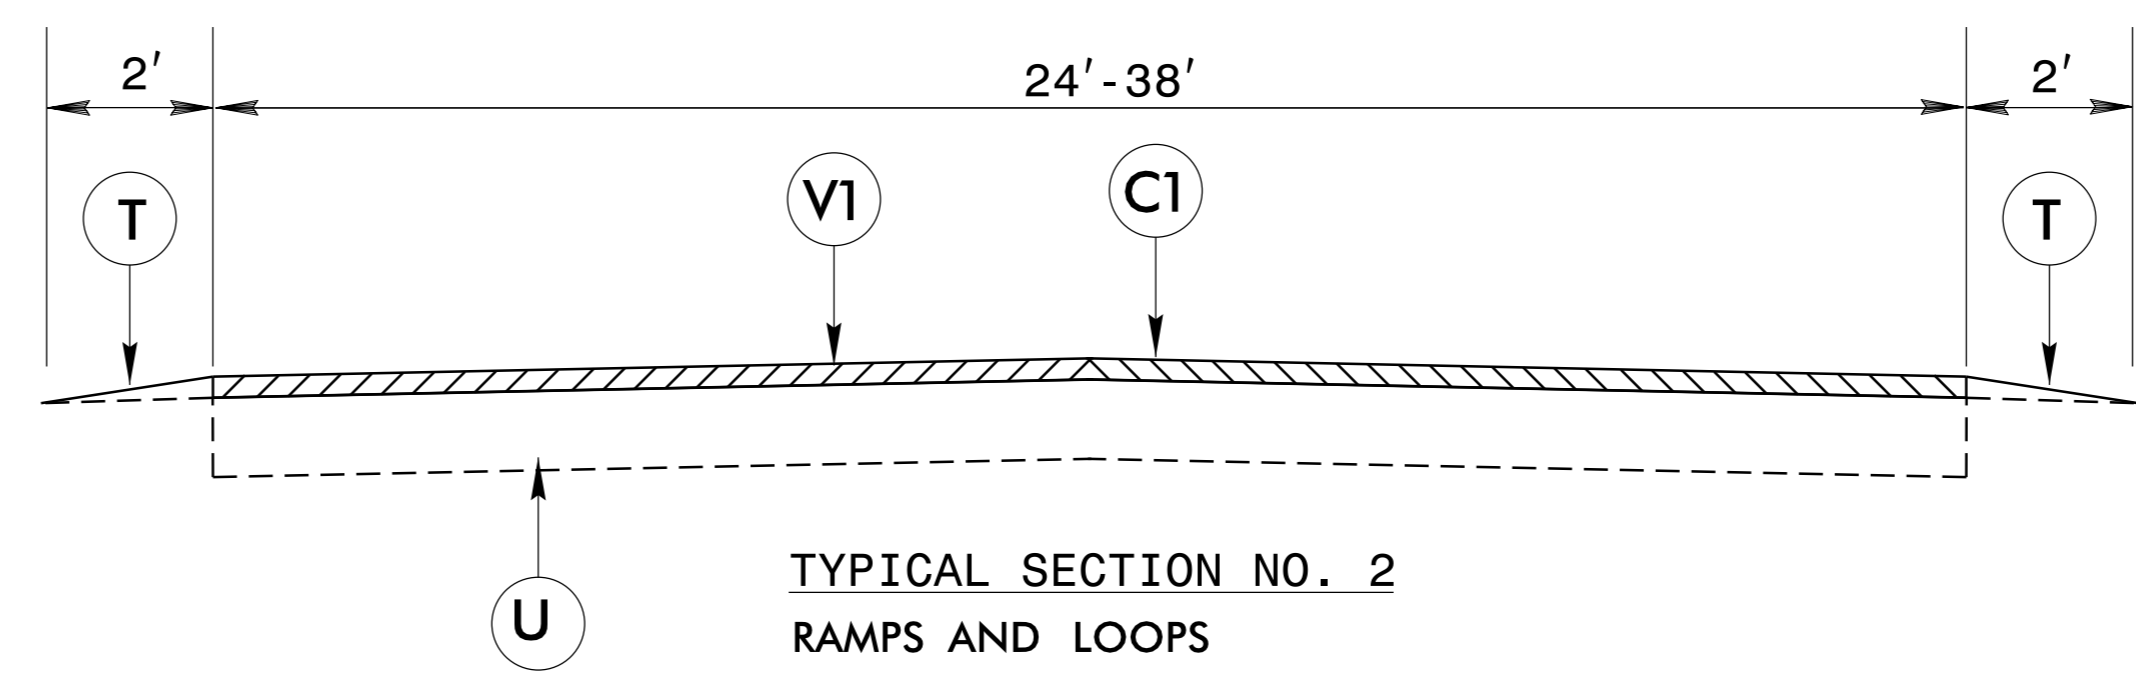

TYPICAL SECTION NO. 2
RAMPS AND LOOPS

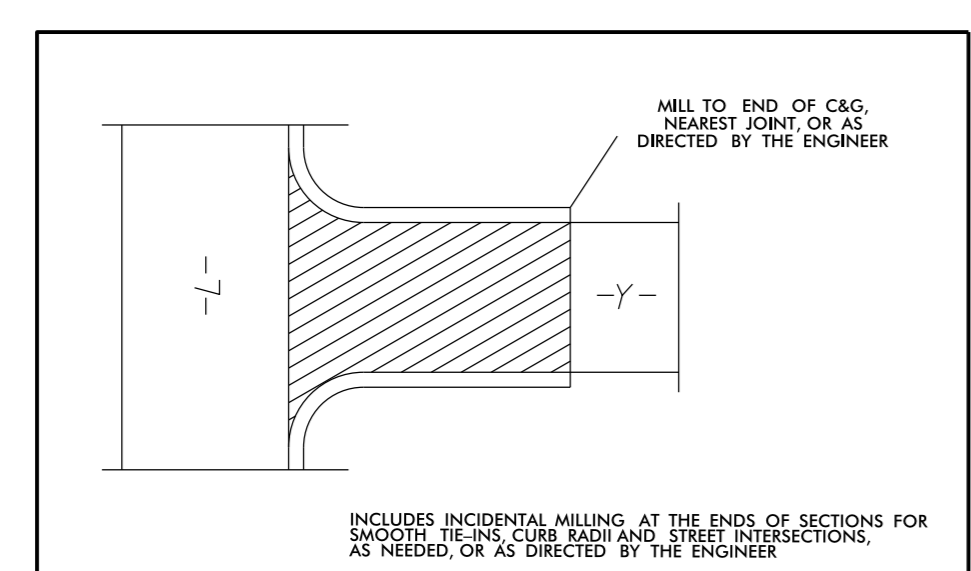

MILLING AT CURB AND GUTTER INTERSECTIONS

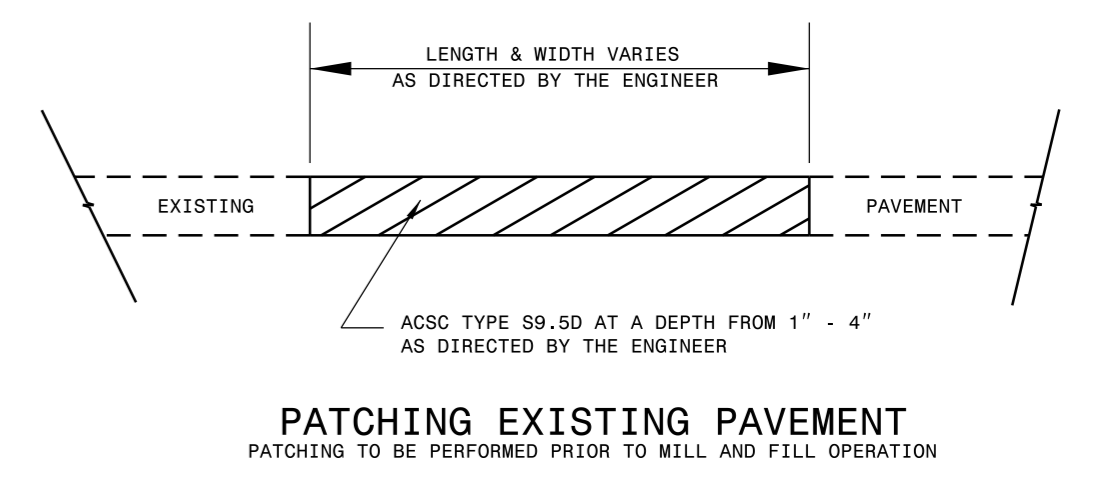

PATCHING EXISTING PAVEMENT
PATCHING TO BE PERFORMED PRIOR TO MILL AND FILL OPERATION

6/2/99
26 JAN 2016 16:07 I-5788 I-95 from mm53 to Harnett, Johnston County Line, Resurface and Bridges, Cumb-Har Co Roadway, I-5788_r.dwg, ttp.dgn