
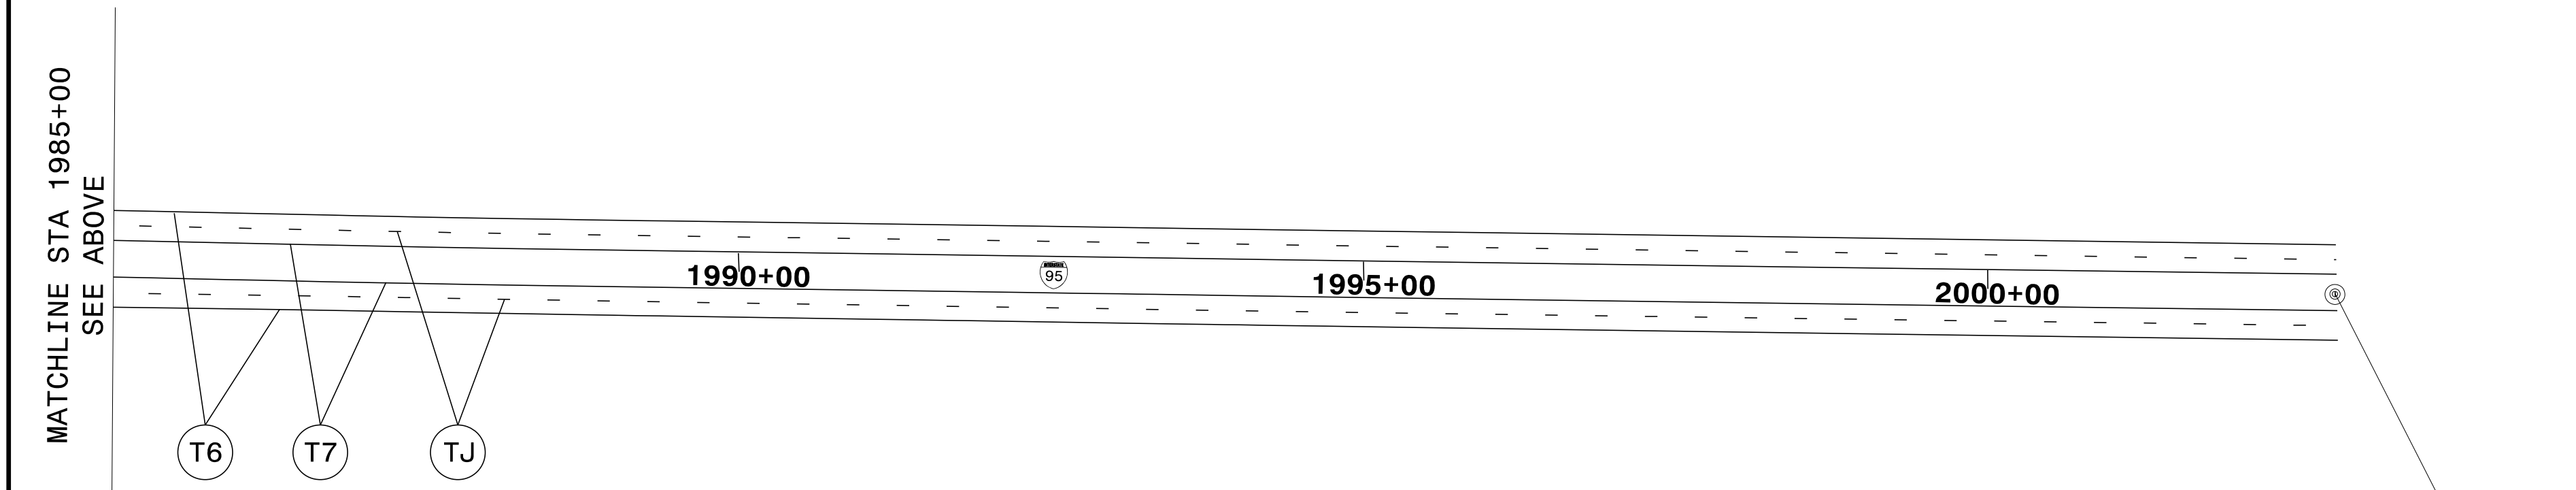
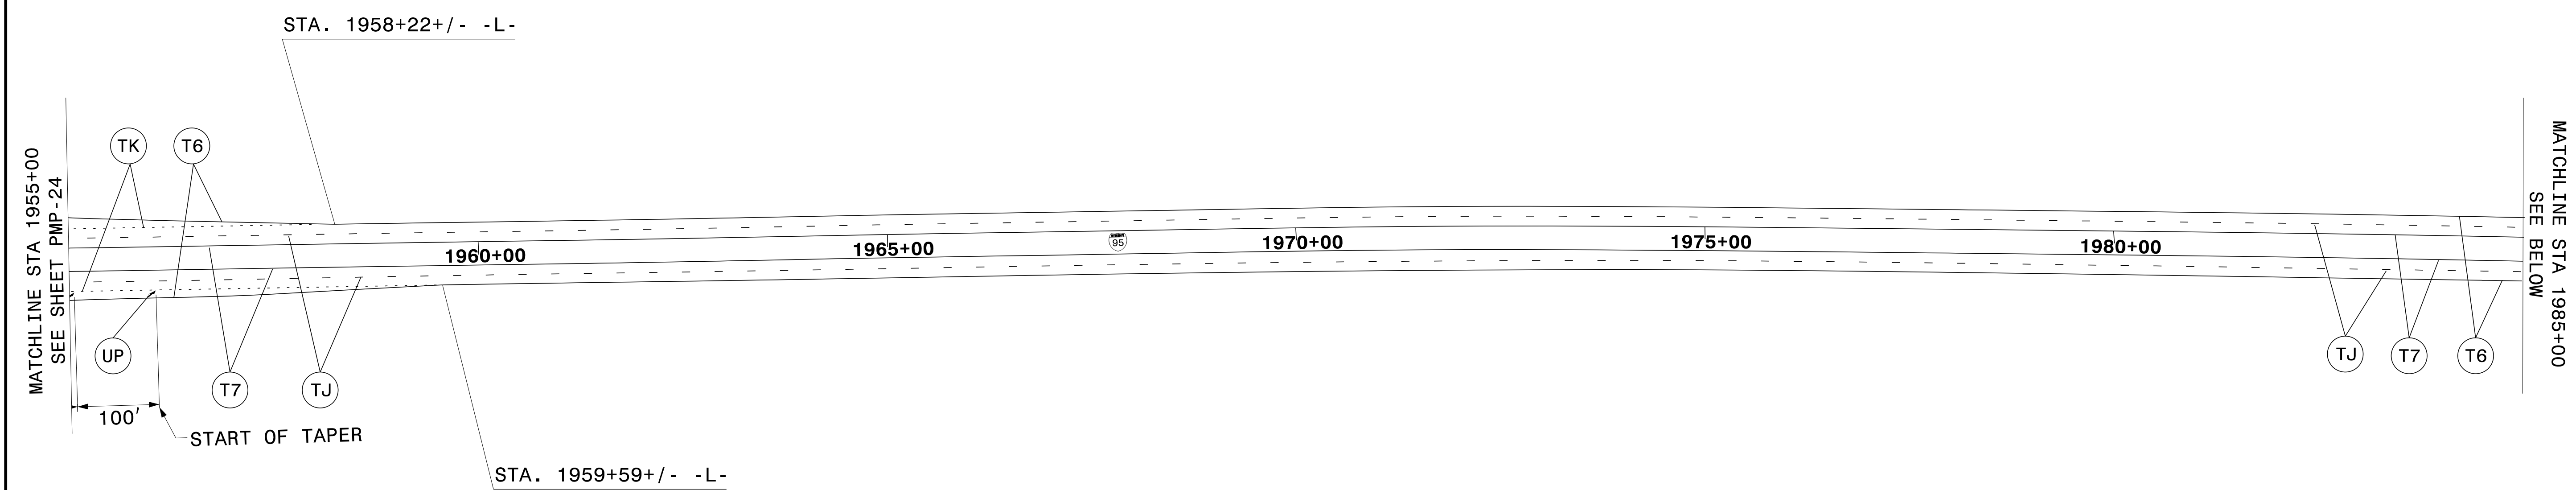


TIP NO. I-5788	SHEET NO. PMP-25
APPROVED: <i>Ayman Alqudwah</i> <small>F32ACSCAF066472</small>	
DATE: 12/8/2015	
SEAL	

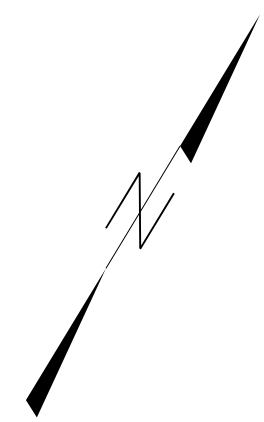

END MARKING PROJECT I-5788  
(MILE MARKER 78)  
STA. 2002+80(±)  
TIE TO EXISTING MARKINGS

**PAVEMENT MARKING DETAIL**