


NOTES: Less than 5' - 10' undisturbed buffer from ROW, ditchline, water feature, or drainage inlet, add BMP.


EROSION CONTROL DETAIL

BMP Options: Wattle, Silt Fence or Hardened Aggregate.

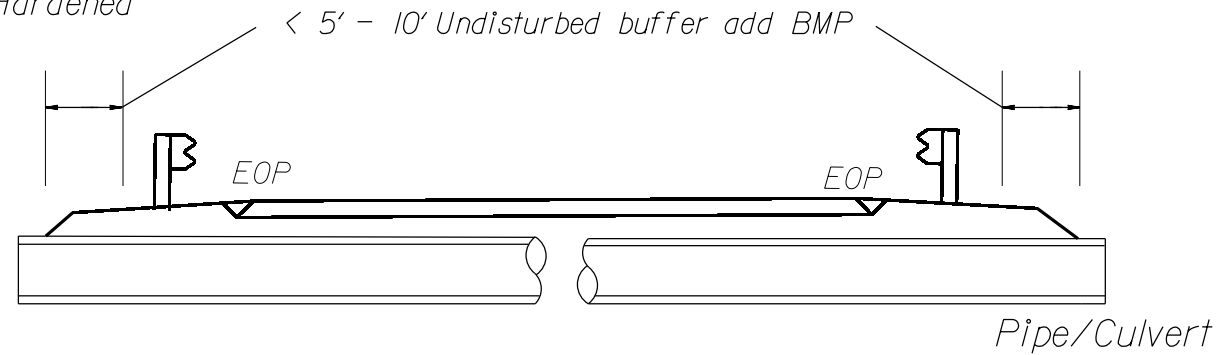

< 5' - 10' Undisturbed buffer from jurisdictional feature add BMP


< 5' - 10' Undisturbed buffer from ditchline, add BMP

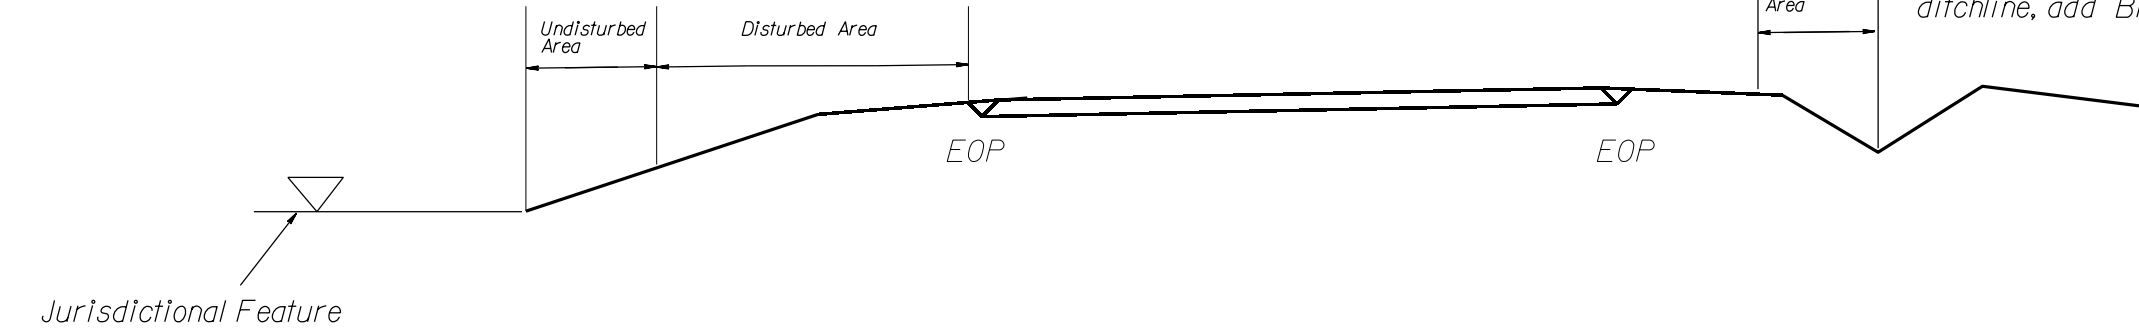

Use BMP's if shoulders and/or frontslopes and/or ditchline and/or backslopes are disturbed



< 5' - 10' Undisturbed buffer from inlet, add wattle

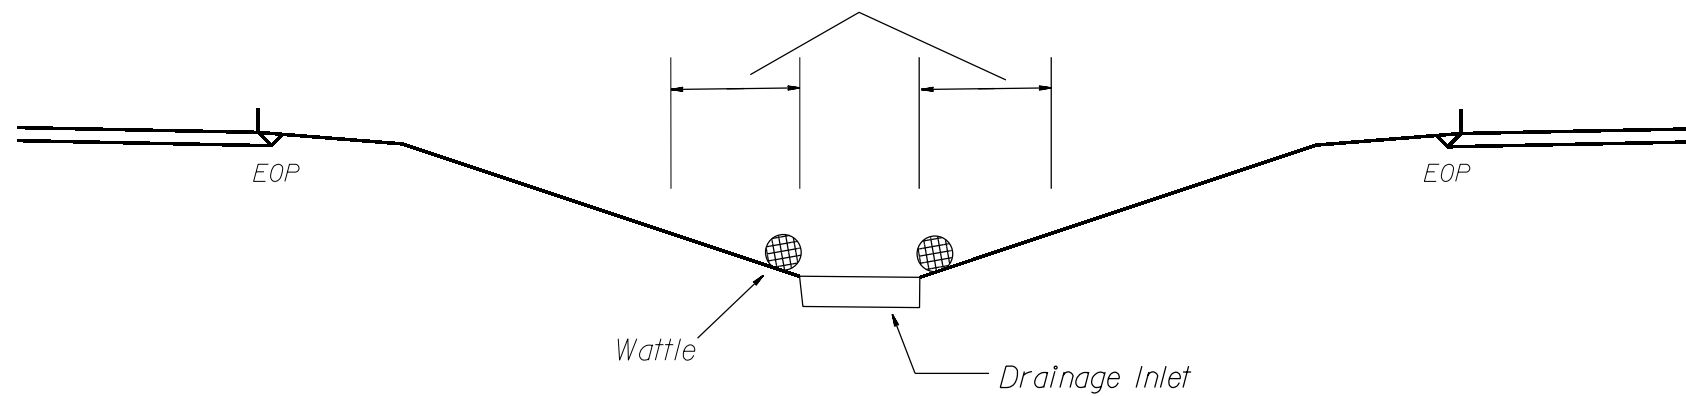

NOT TO SCALE