



INSET "A"

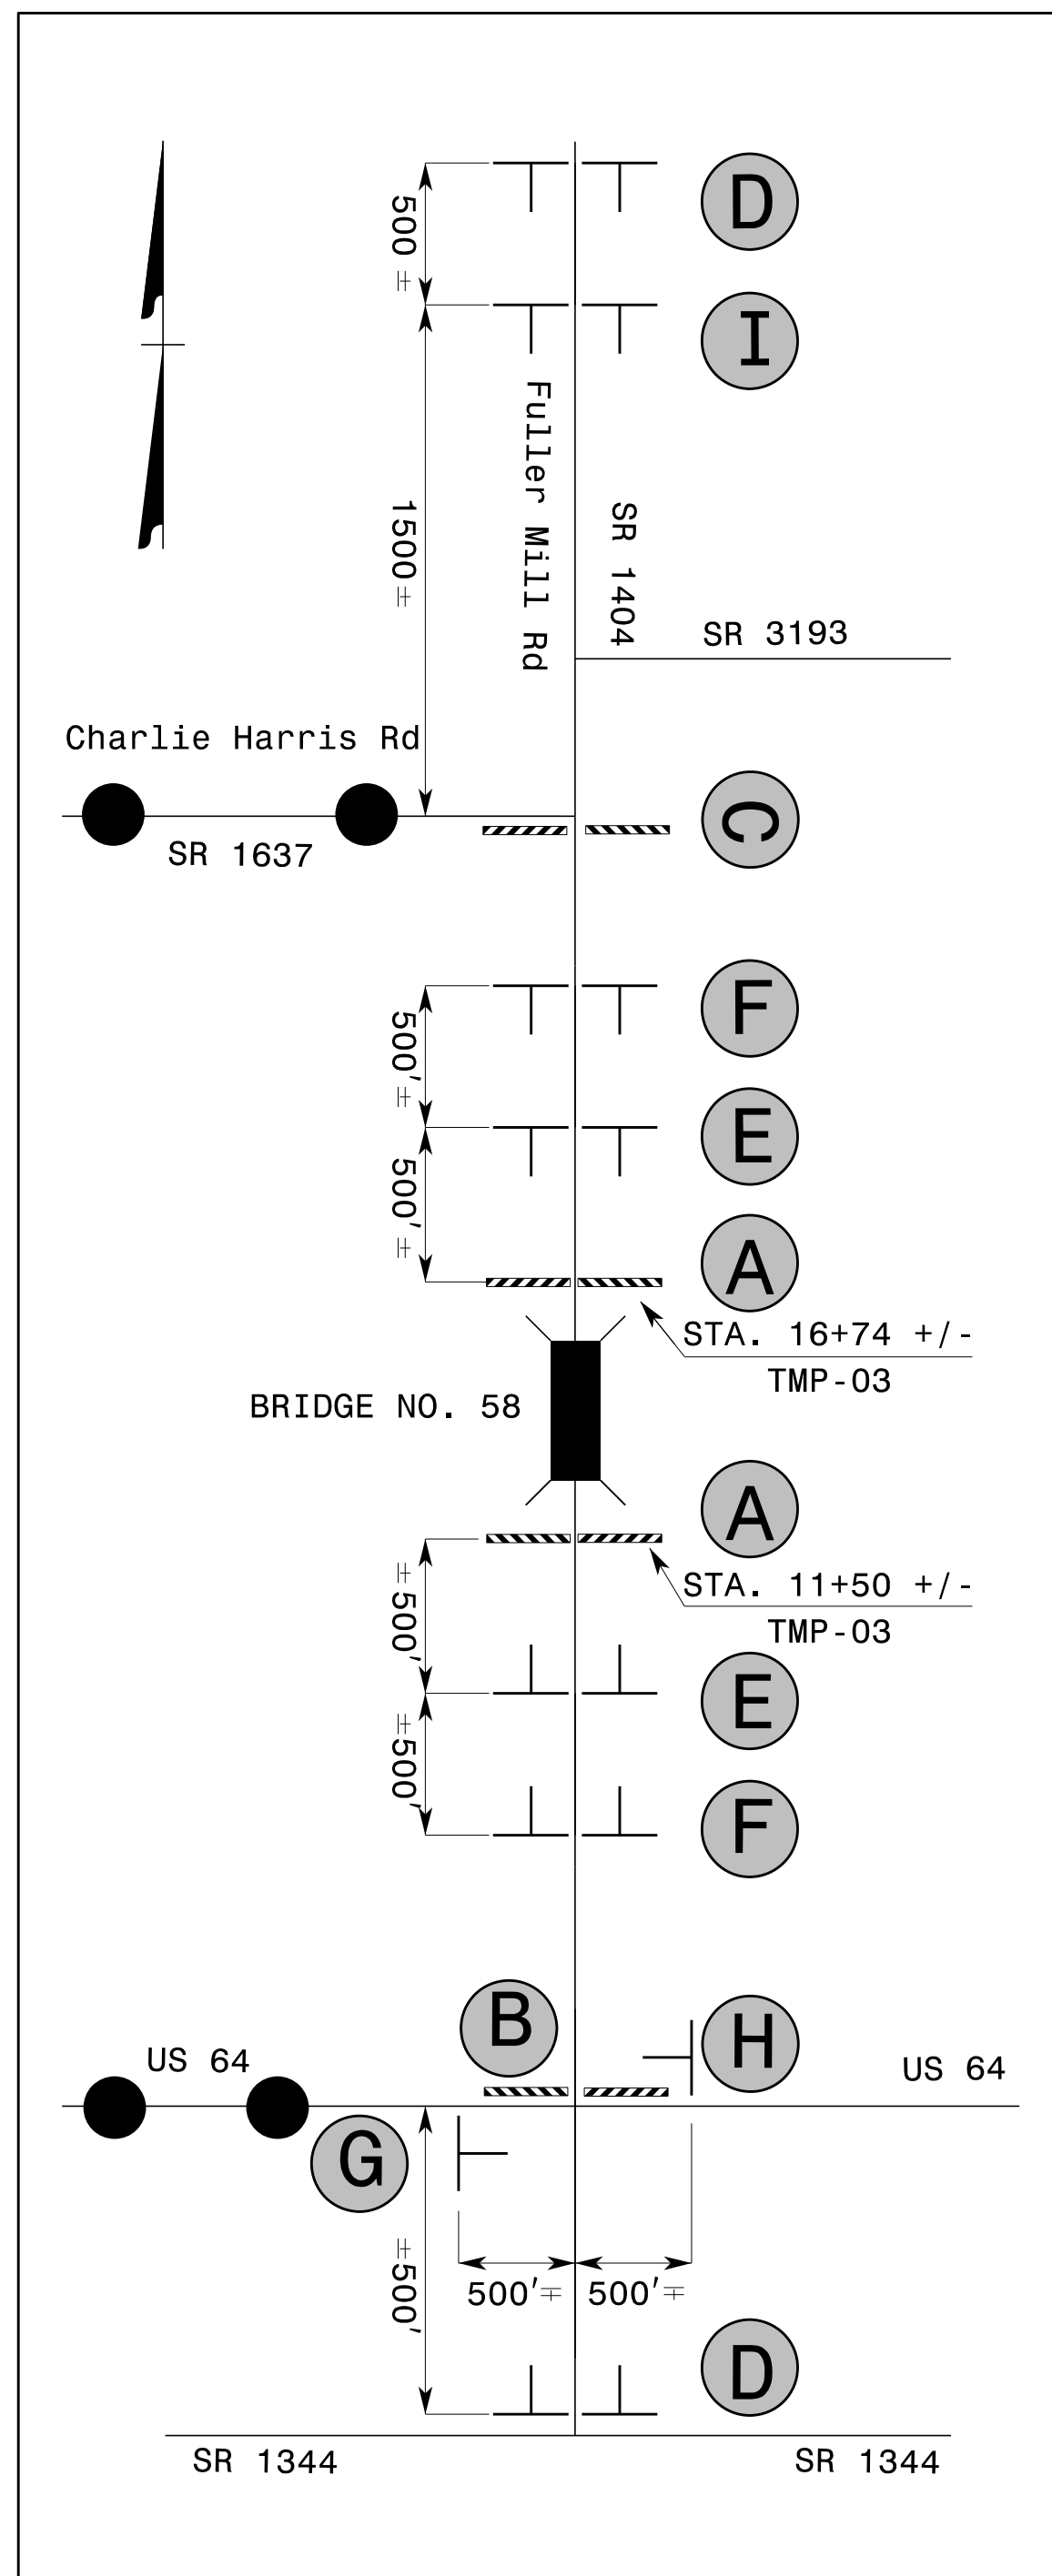

DETOUR ROUTE

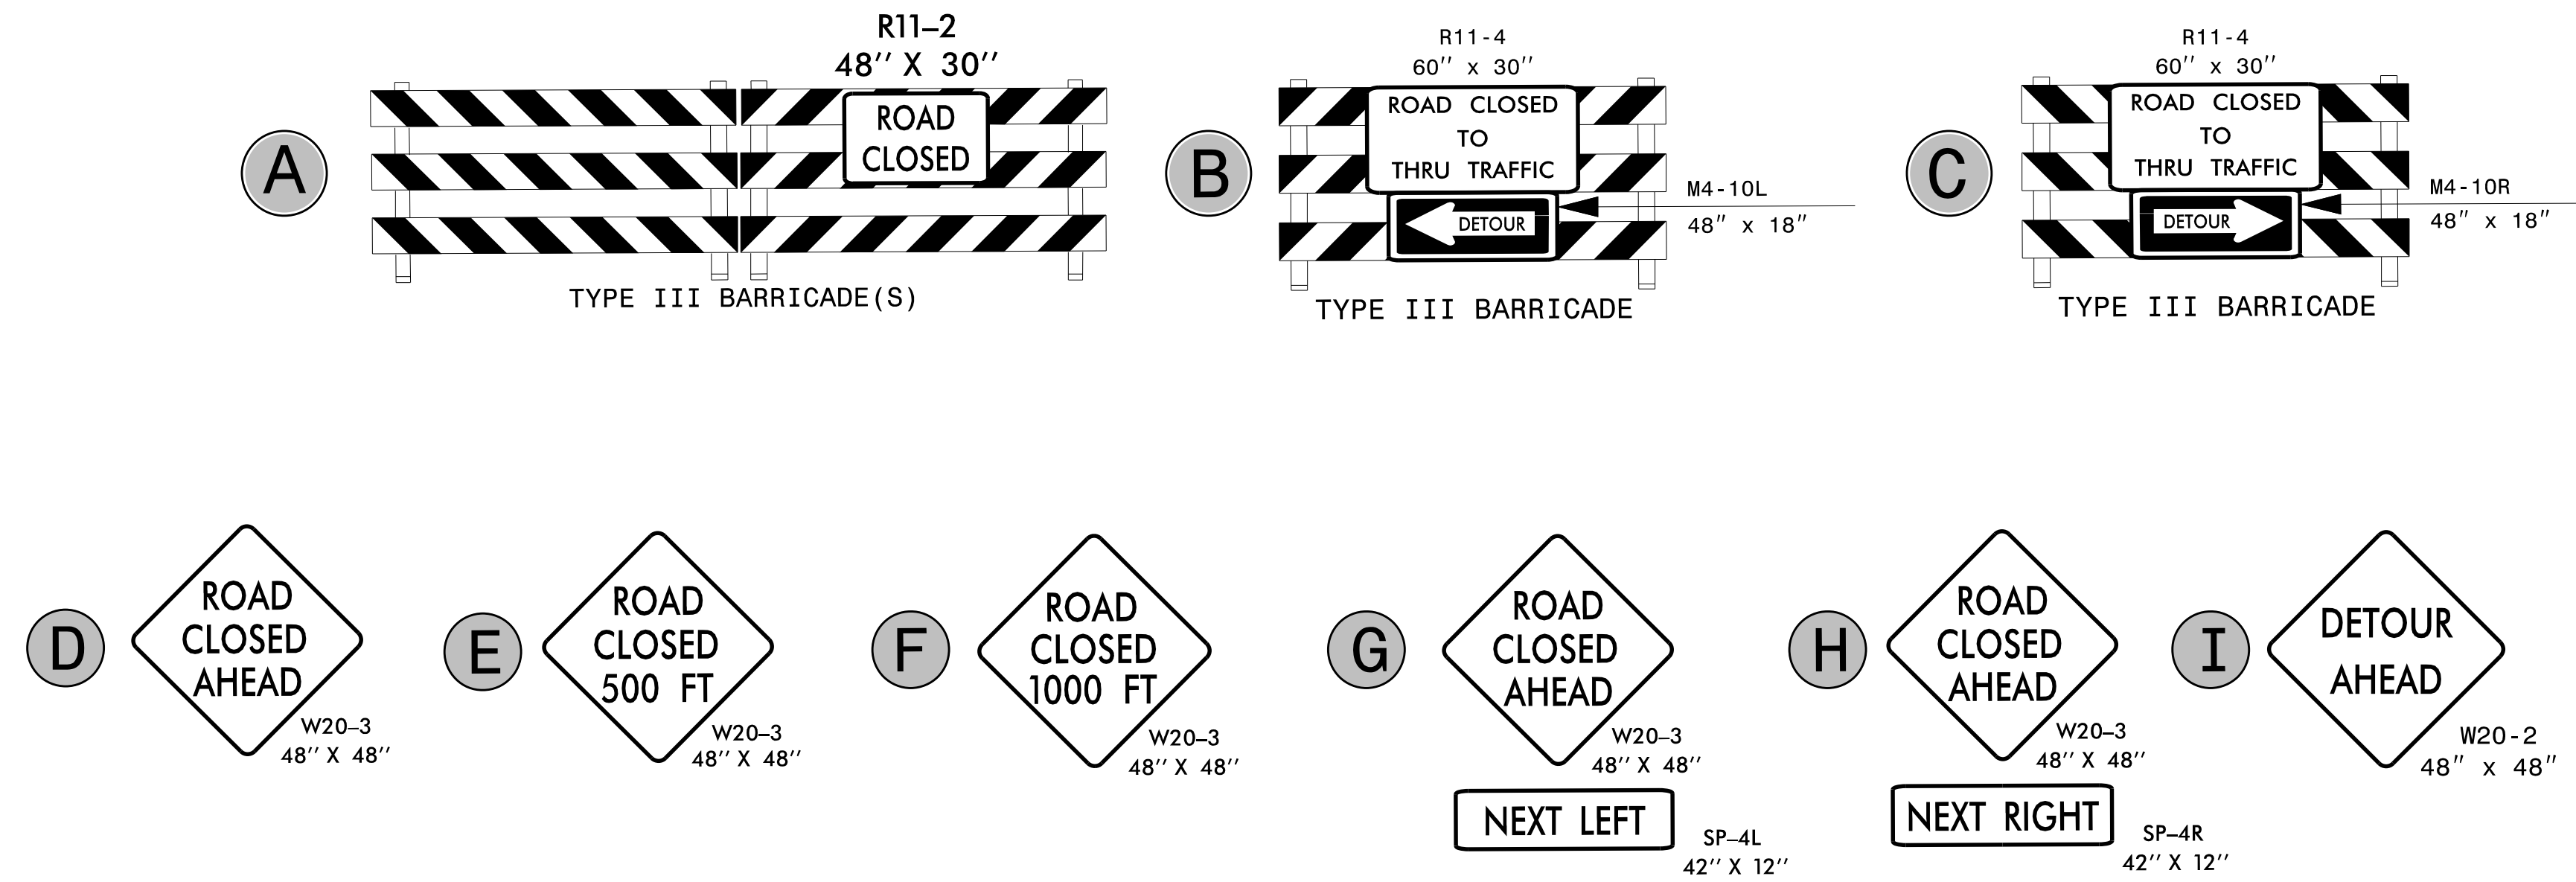

NOTES:
 1. REFER TO ROADWAY STANDARD DRAWING 1101.03, SHEET 1 OF 9 FOR SIGN DISTANCES AND APPLICABLE NOTES.

APPROVED: *David Bisette*
 DATE: 12/2/2015

DocuSigned by:
 David Bisette
 D34CE9F5AD58466...

SEAL
 30864
 ENGINEER
 DAVID W. BISSETTE

DIVISION OF HIGHWAYS
 NORTH CAROLINA
 DEPARTMENT OF TRANSPORTATION
 WORK ZONE TRAFFIC CONTROL

ROAD CLOSURE