
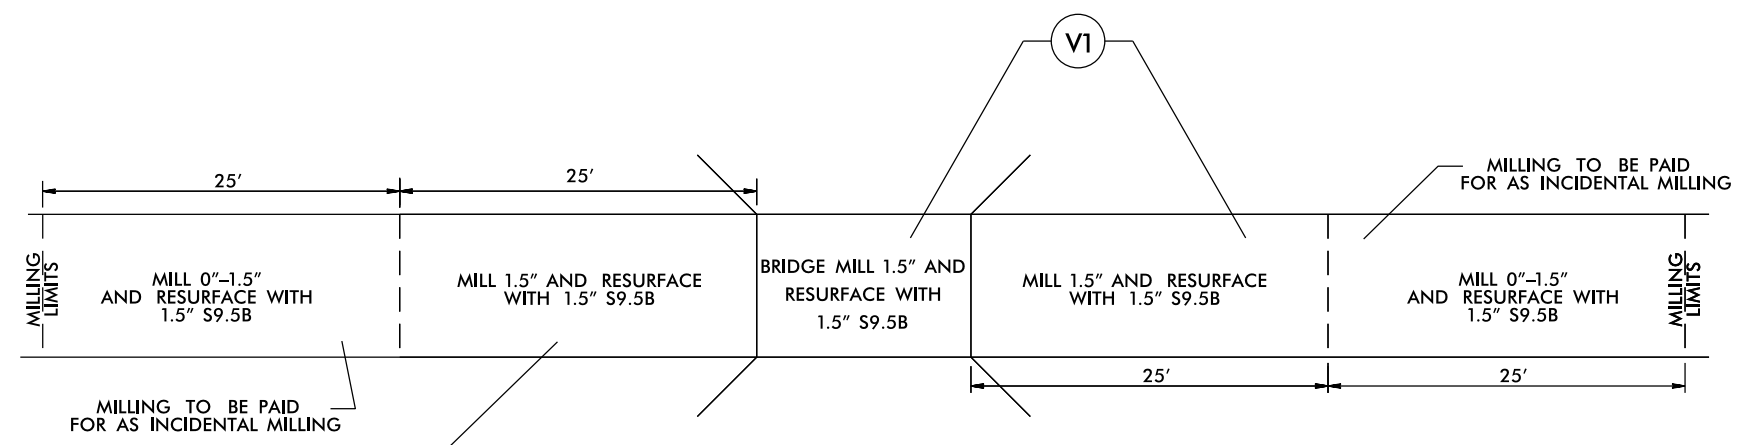



MONTGOMERY COUNTY TYPICAL SECTIONS

WBS ELEMENT	SHEET NO.
2016CPT.08.11.20621	4
2016CPT.08.11.10771	
2016CPT.08.11.20771	

NOTE: MONTGOMERY COUNTY MAINTENANCE WILL BE RESPONSIBLE FOR SHOULDER RECONSTRUCTION AND PATCHING OF EXISTING PAVEMENT

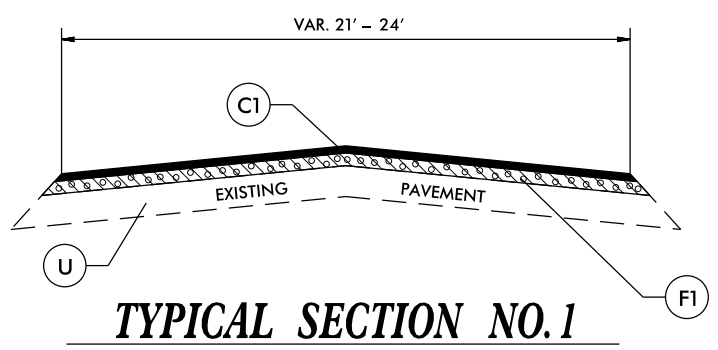

**BRIDGE DRAWING FOR SR 1118
USE FOR MAP #3
USE FOR BRIDGE #42
POSTED WEIGHT LIMIT OF 25 TON / 37 TON**

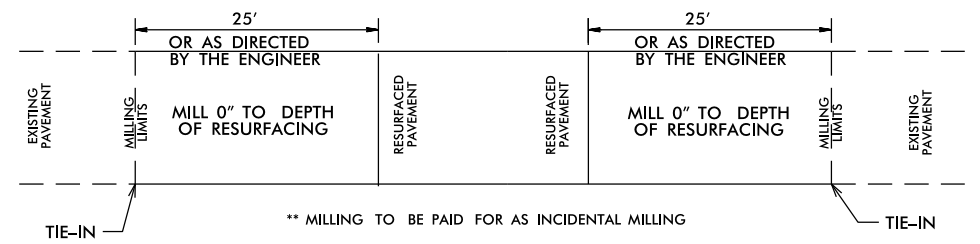

PAVEMENT SCHEDULE

C1	PROP. APPROX. 1.5" ASPHALT CONCRETE SURFACE COURSE, TYPE S9.5B, AT AN AVERAGE RATE OF 168 LBS. PER SQ. YD.
F1	ASPHALT SURFACE TREATMENT, SINGLE SEAL (#78M STONE)
U	EXISTING PAVEMENT.
V1	MILLING EXISTING PAVEMENT 1.5"