
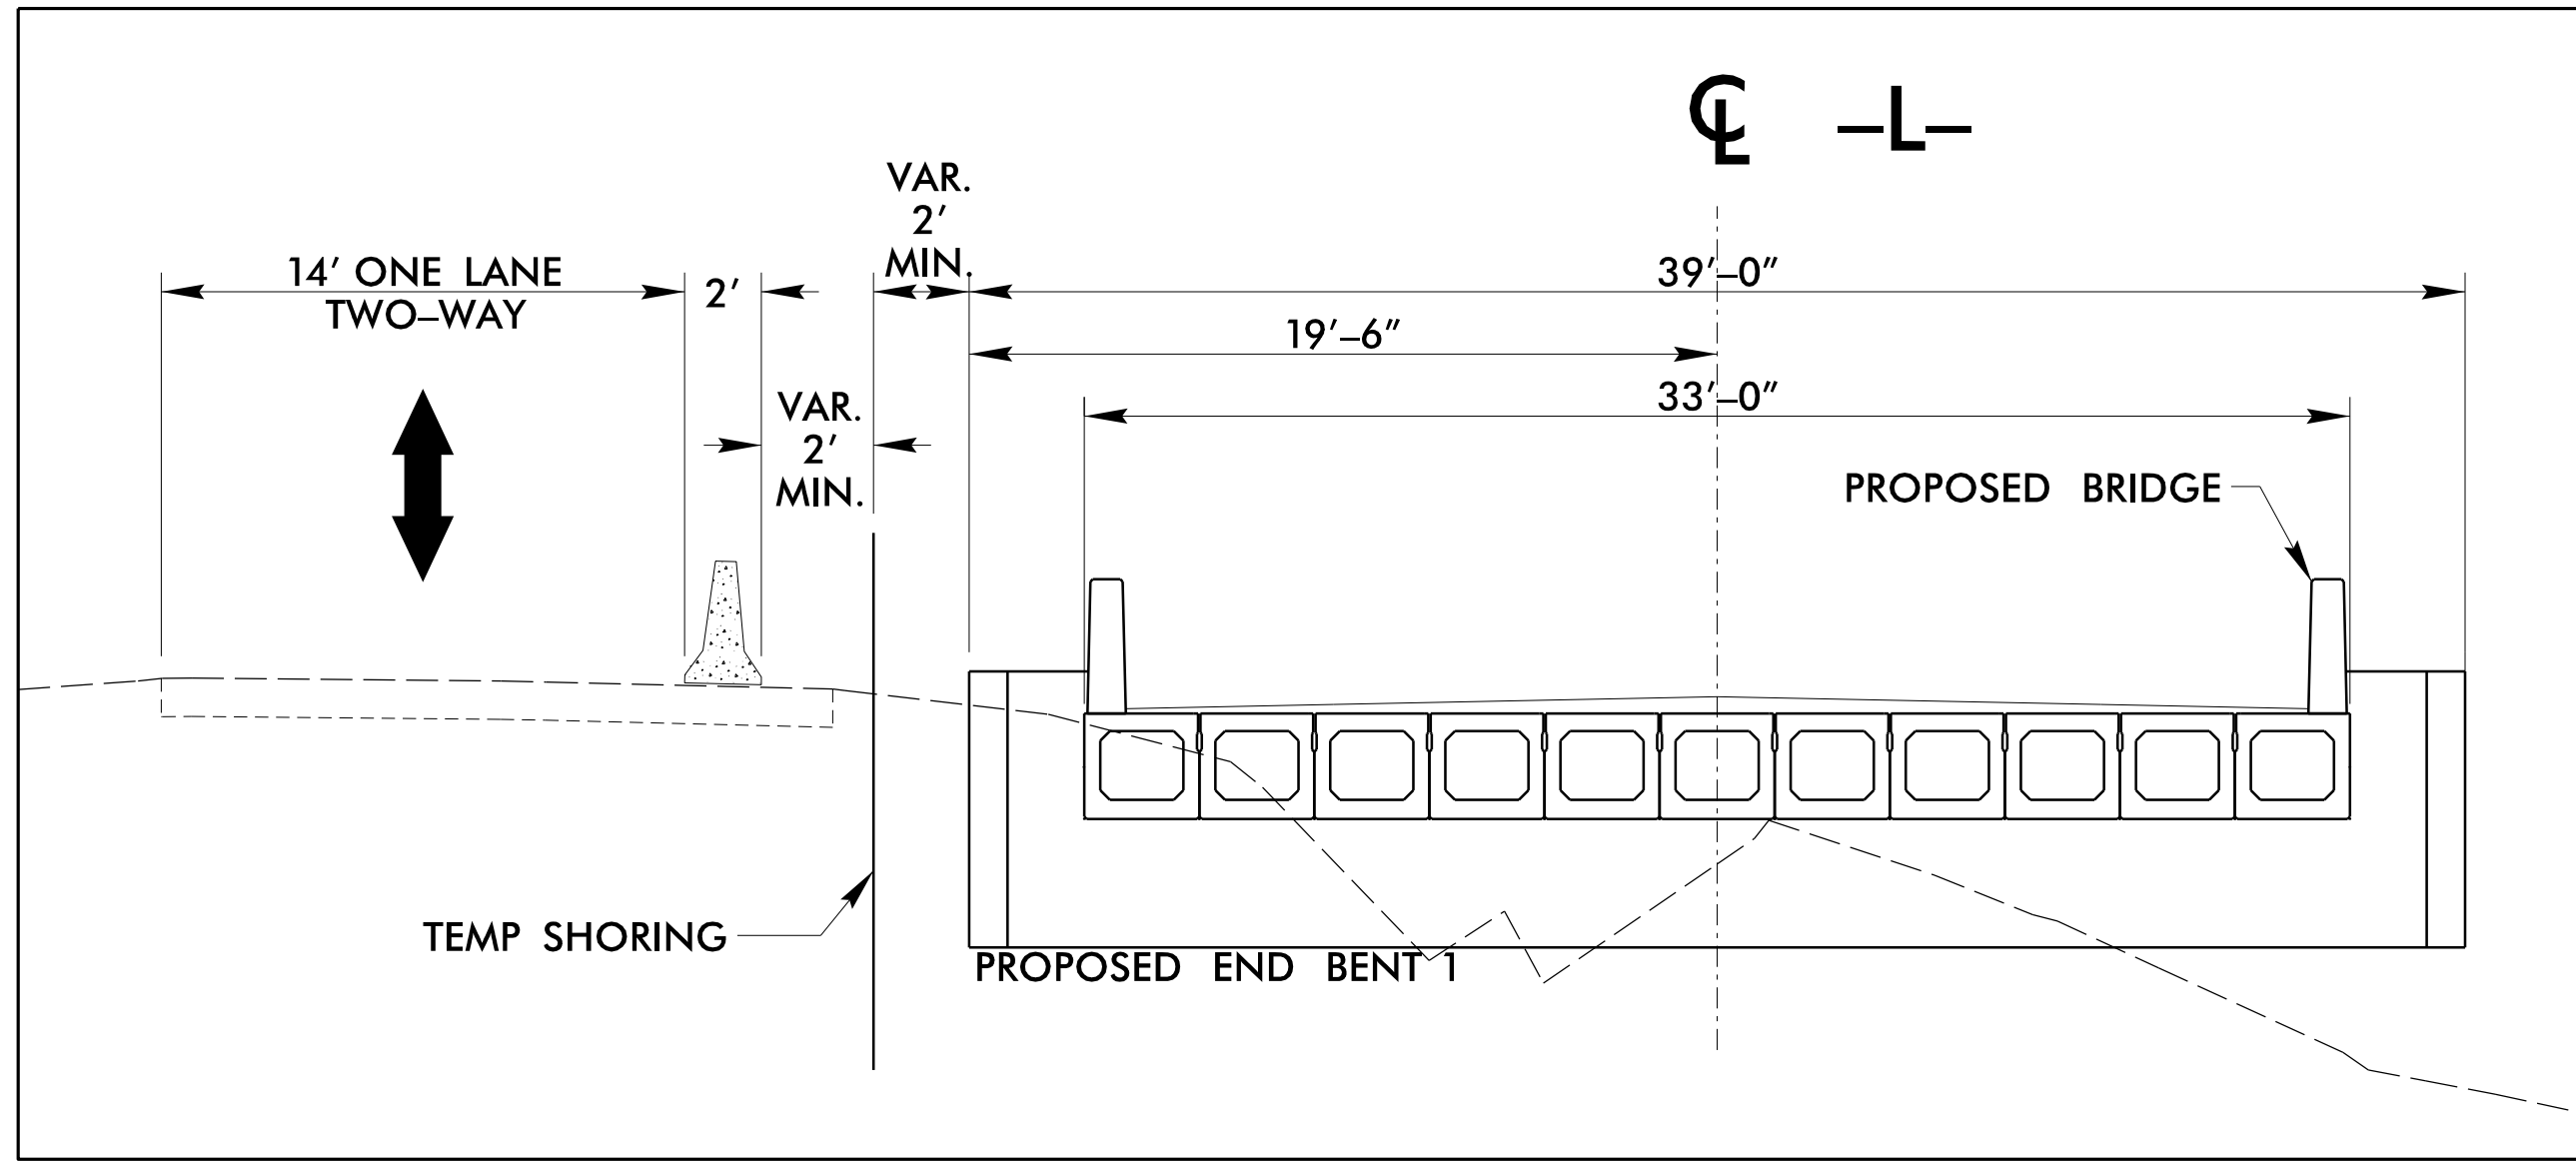
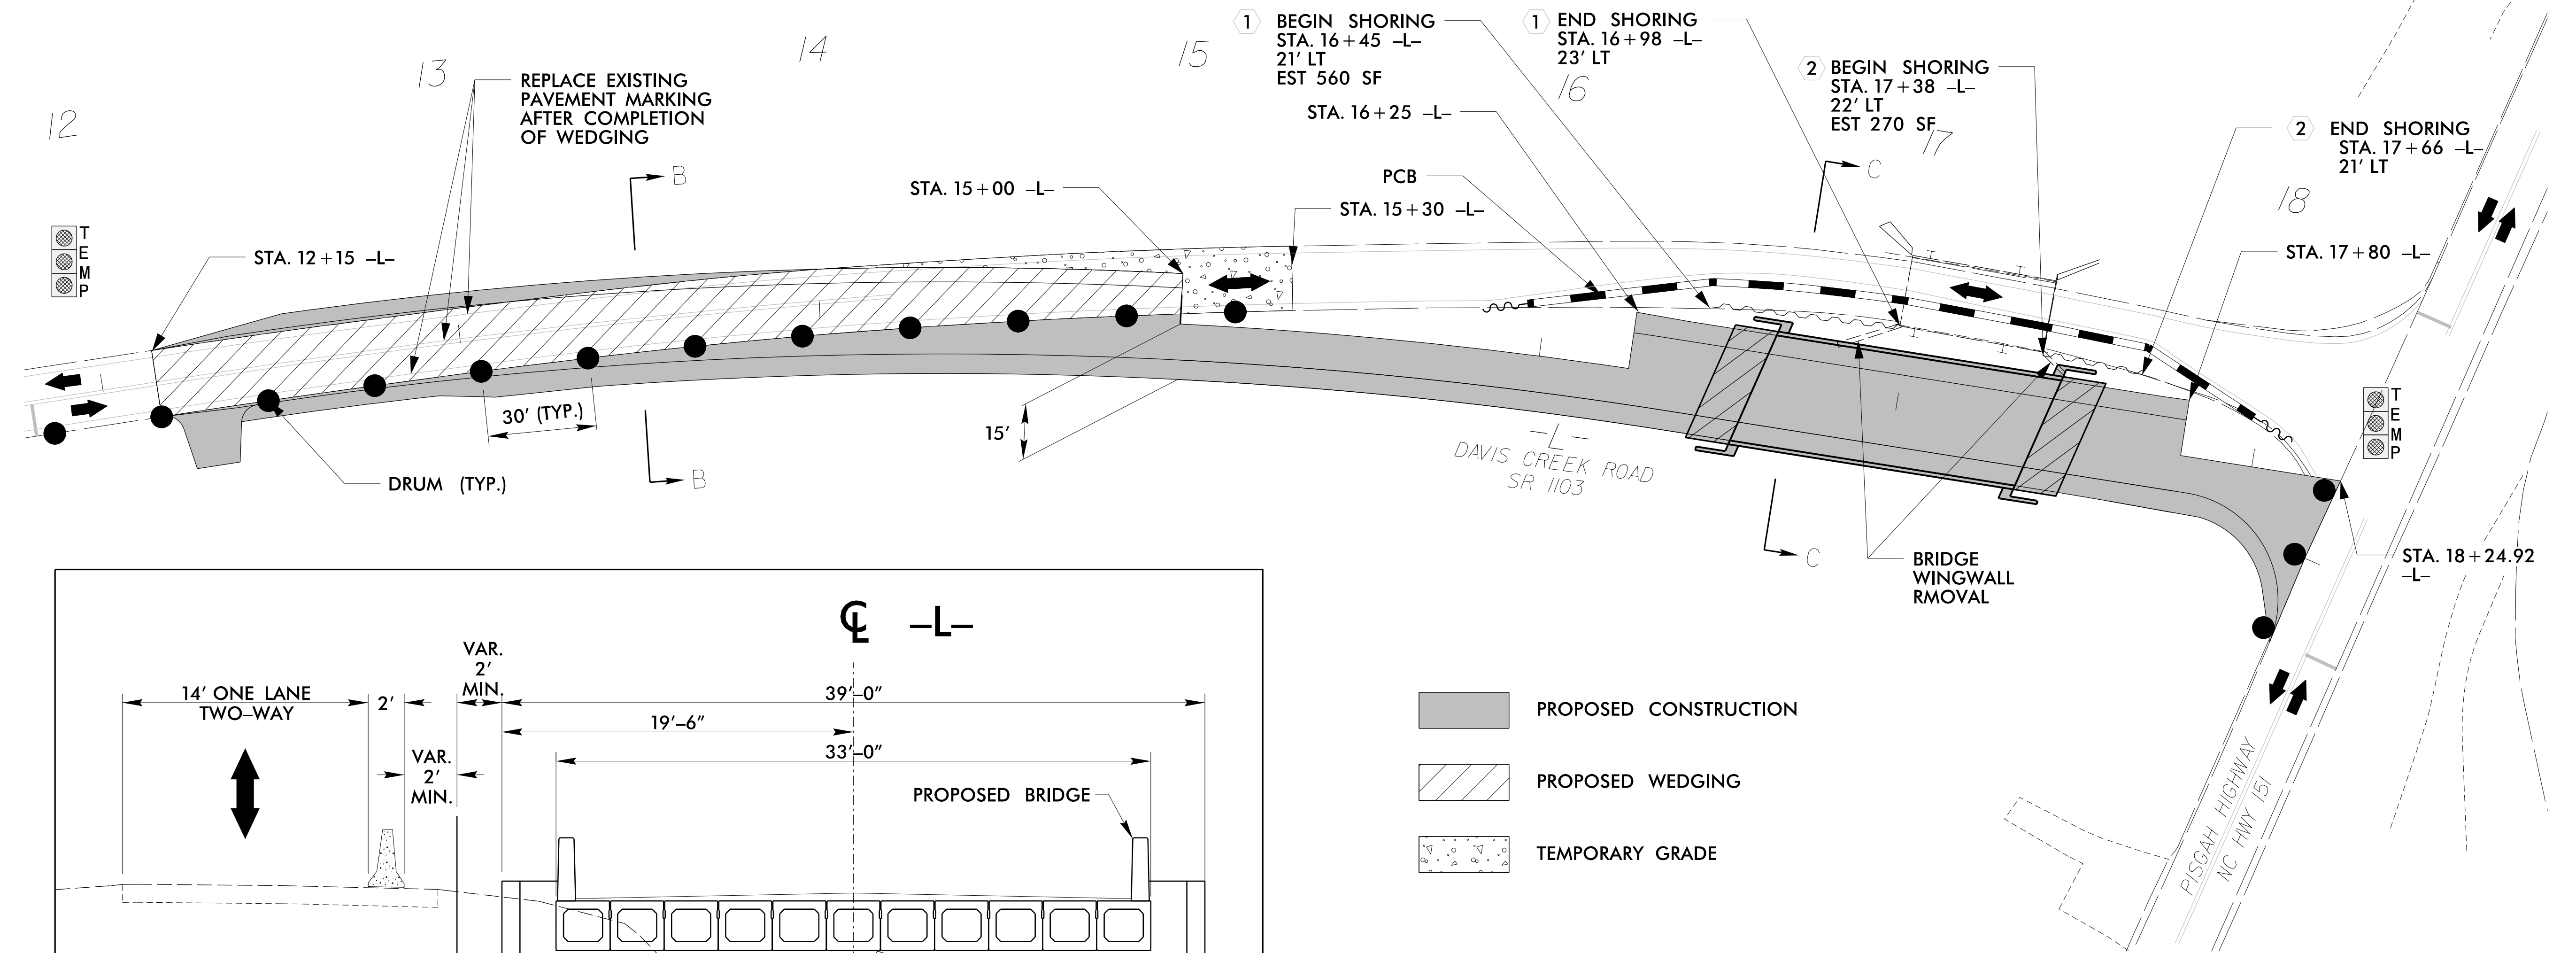


### PHASE II

- STEP 1 - PLACE SHORING FROM STA.16+45 -L- TO STA.16+98 -L- AND FROM STA. 17+38 -L- TO STA.17+66 -L- AS SHOWN.
- STEP 2 - REMOVE WINGWALLS OF EXISTING BRIDGE AS SHOWN.
- STEP 3: - CONSTRUCT PROPOSED BRIDGE AND APPROACH SLABS.
  - USING RSD 1101.02, SHEET 1 OF 15 AS NECESSARY, CONSTRUCT PROPOSED PAVEMENT FROM STA. 12+15 -L- TO STA.15+00 -L- AND CONSTRUCT PROPOSED WEDGING FROM STA. 12+15 -L- TO STA.15+00 -L- UP TO BUT NOT INCLUDING FINAL SURFACE COURSE.
  - USING RSD 1101.02, SHEET 1 OF 15 AS NECESSARY, CONSTRUCT TEMPORARY GRADE FROM STA. 14+00 -L- TO STA. 15+30 -L- ON EXISTING PAVEMENT. REPLACE EXISTING PAVEMENT MARKINGS TO MAINTAIN TRAFFIC ON EXISTING ROADWAY.
  - CONSTRUCT THE FOLLOWING UP TO BUT NOT INCLUDING FINAL SURFACE COURSE: USING RSD 1101.02, SHEET 1 OF 15 AS NECESSARY, CONSTRUCT RIGHT SIDE (15 FT WIDTH) PAVEMENT FROM STA. 15+00 -L- TO STA. 16+25 -L-. CONSTRUCT FULL WIDTH OF PAVEMENT FROM STA. 16+25 -L- TO BEGIN BRIDGE AND FROM END BRIDGE TO STA. 17+80 -L-. CONSTRUCT RIGHT SIDE (15 FT WIDTH) PAVEMENT FROM STA. 17+80 -L- TO STA. 18+24.92 -L-.

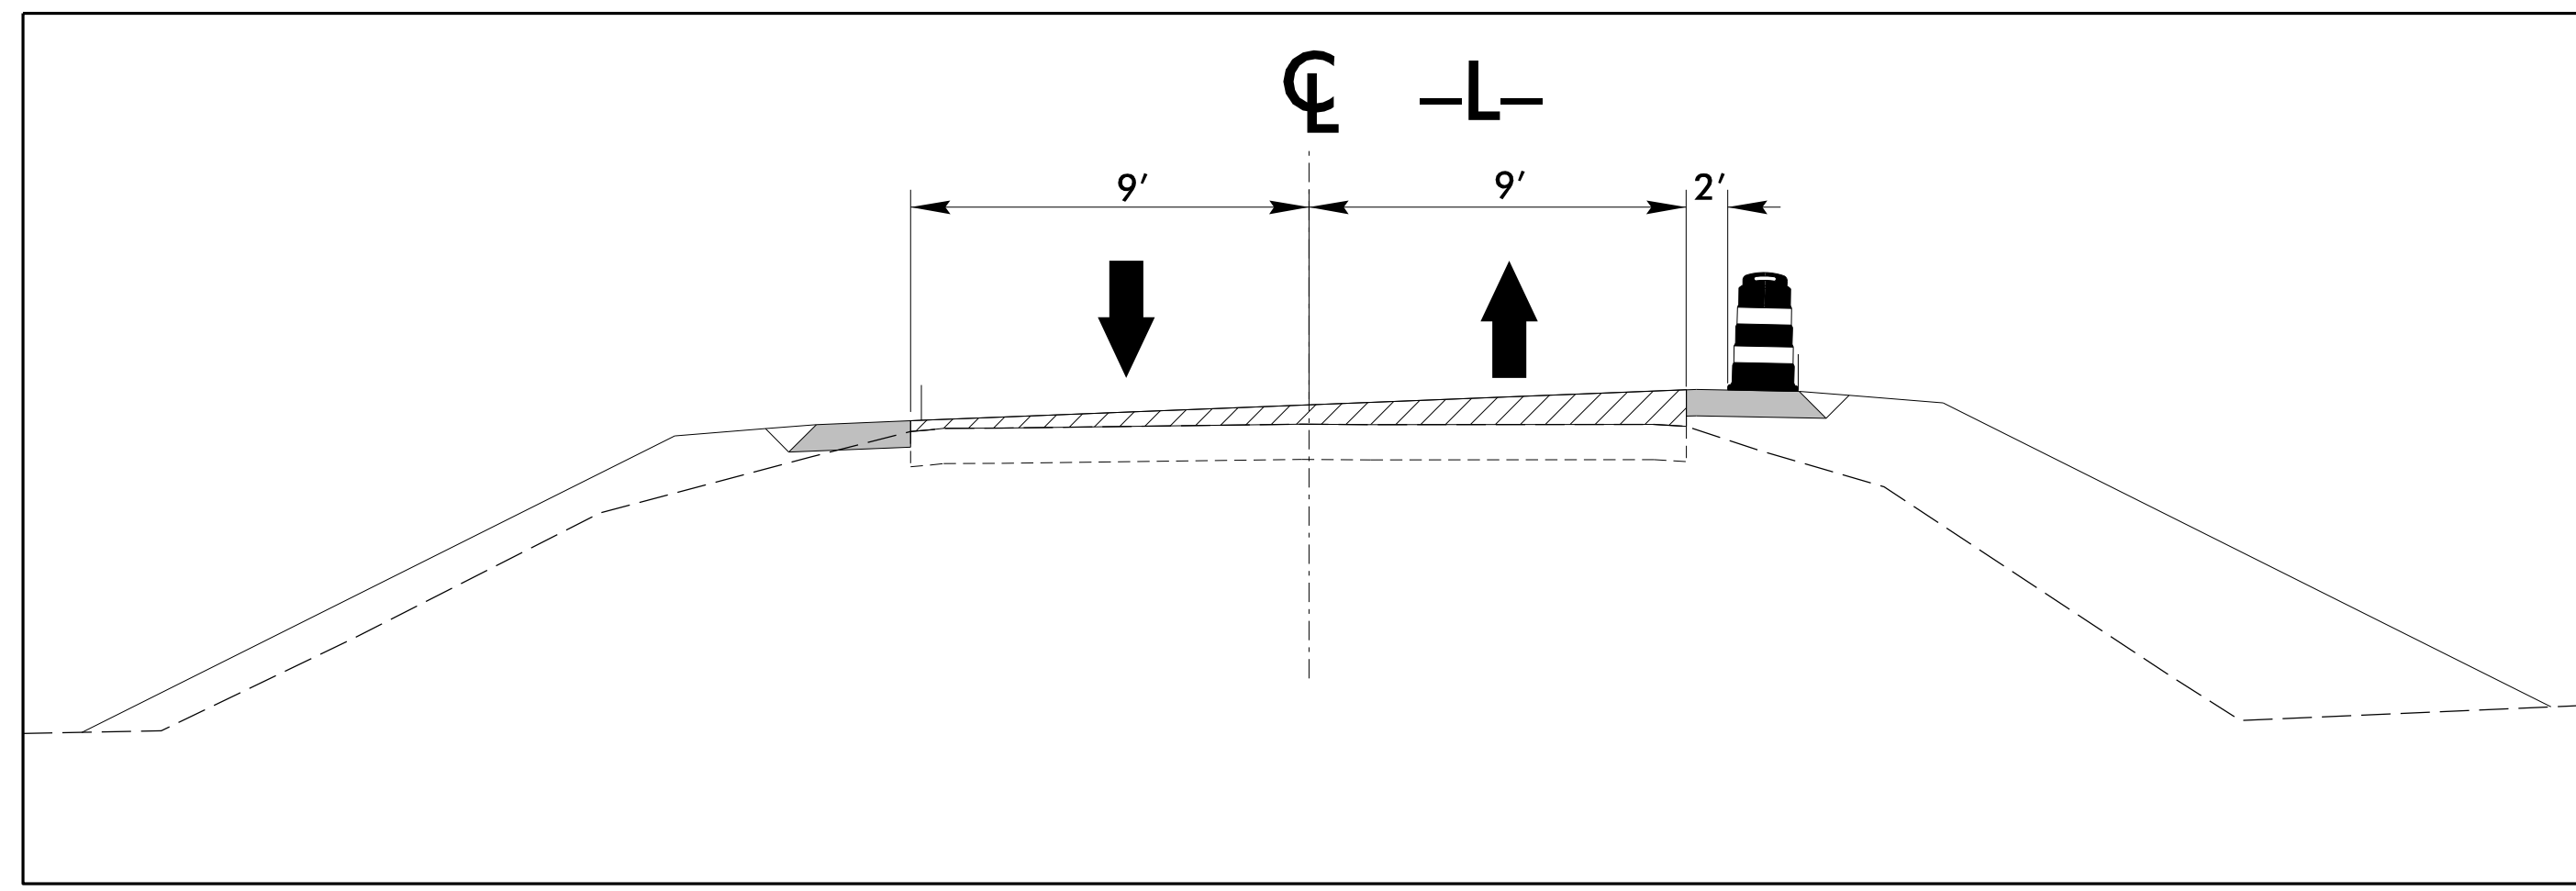

- PROPOSED CONSTRUCTION
- PROPOSED WEDGING
- TEMPORARY GRADE

DOCUMENT NOT CONSIDERED FINAL UNLESS ALL SIGNATURES COMPLETED

APPROVED: David Ruggles DATE 12/18/2015

**STEWART**

Firm License No. C-1051  
421 Fayetteville St., Suite 400  
Raleigh, NC 27601  
T 919.380.8750  
www.stewartinc.com

SEAL

NORTH CAROLINA PROFESSIONAL ENGINEER SEAL 11725 DAVID R. RUGGLES

DIVISION OF HIGHWAYS  
STATE OF NORTH CAROLINA  
DEPARTMENT OF TRANSPORTATION  
WORK ZONE TRAFFIC CONTROL

## TRANSPORTATION MANAGEMENT PLAN PHASE II

12/18/2015  
T:\2014\14001\00\_B-5396\_Buncombe\TrafficControl\TCP\B5396\_TC\_TCP\_PHASE2.dgn  
User:druggles