


09/08/99

T.I.P. NO.: B-5396

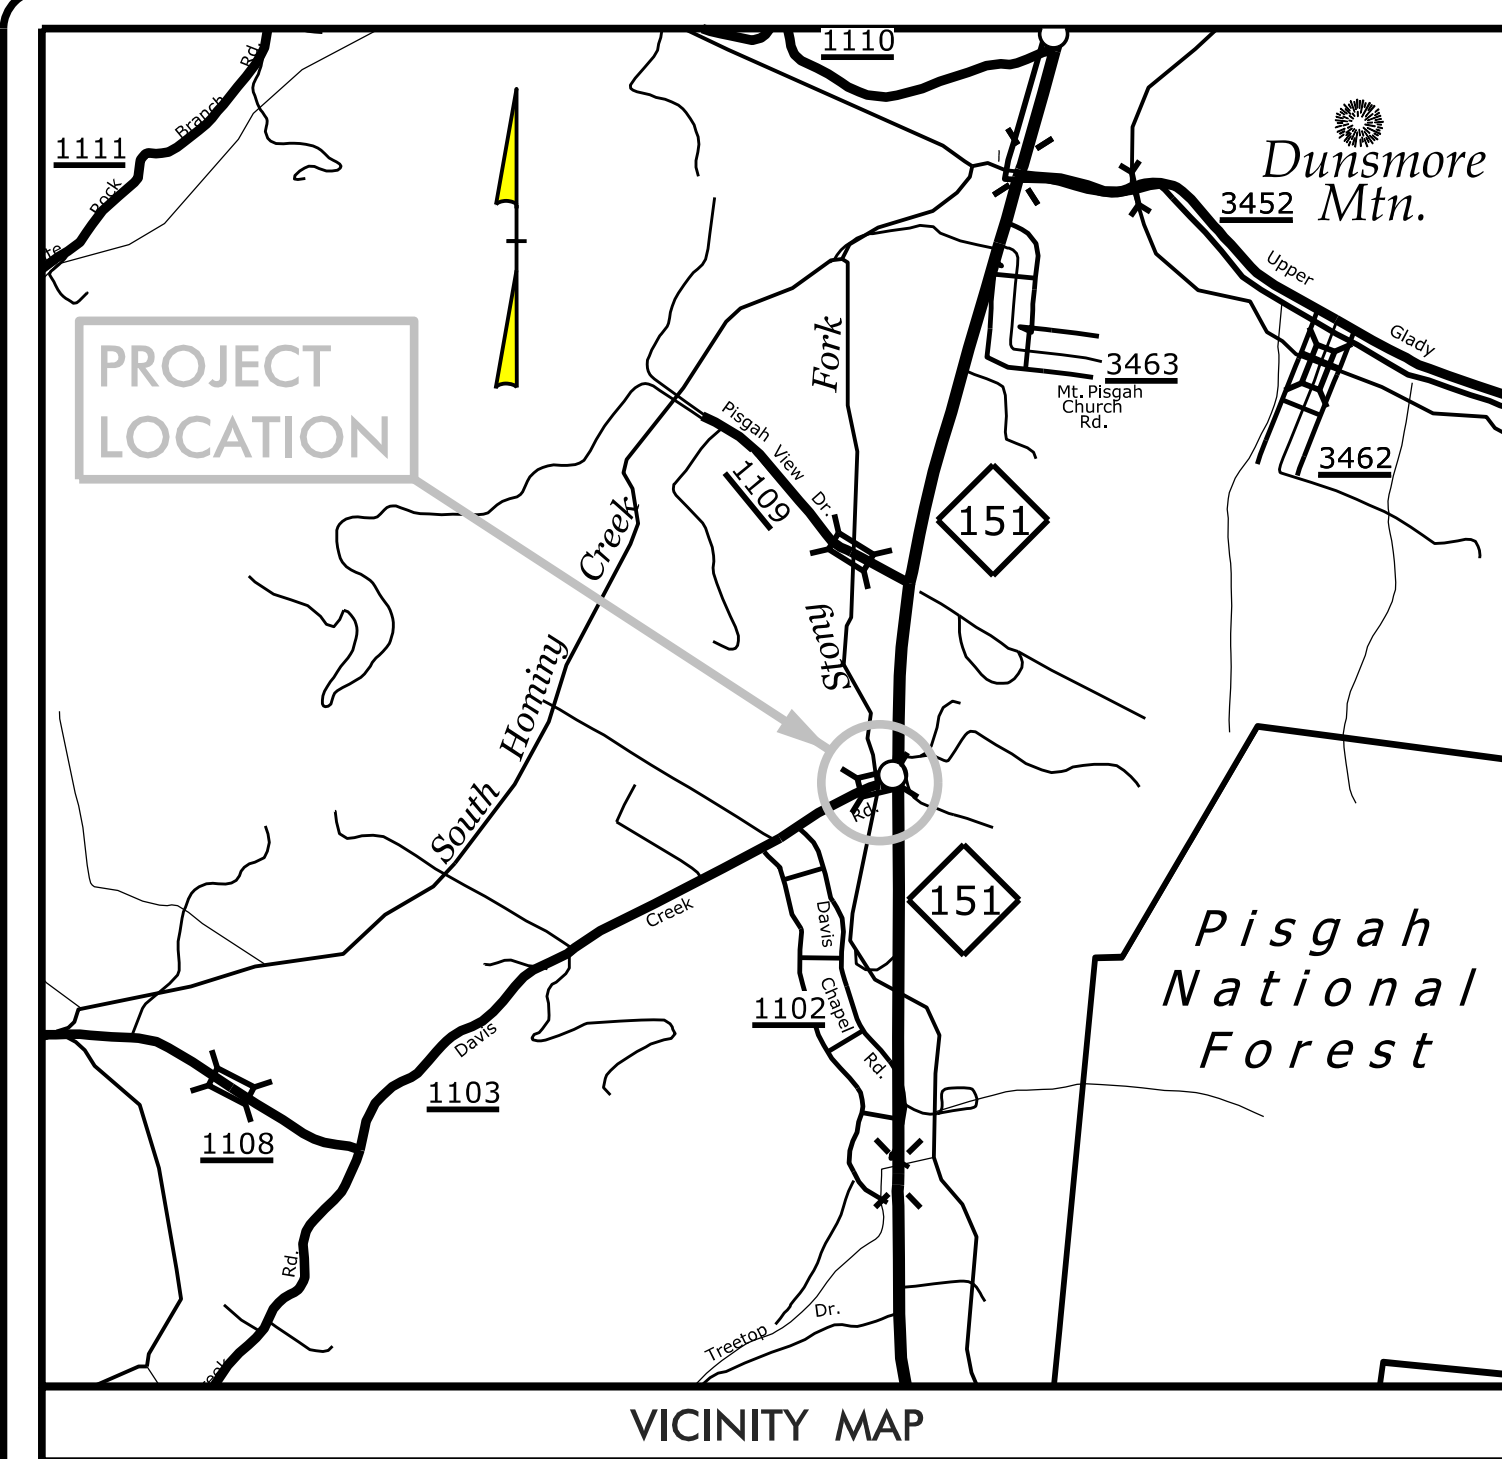

See Sheet 1-A For Index of Sheets
See Sheet 1-B For Conventional Symbols



STATE OF NORTH CAROLINA
DIVISION OF HIGHWAYS

**UTILITIES BY OTHERS
BUNCOMBE COUNTY**


**LOCATION: BRIDGE NO. 416 OVER STONY FORK CREEK
ON SR 1103**

TYPE OF WORK: OVERHEAD POWER AND TELECOMMUNICATIONS RELOCATION

T.I.P. NO.	SHEET NO.
B-5396	UO-1

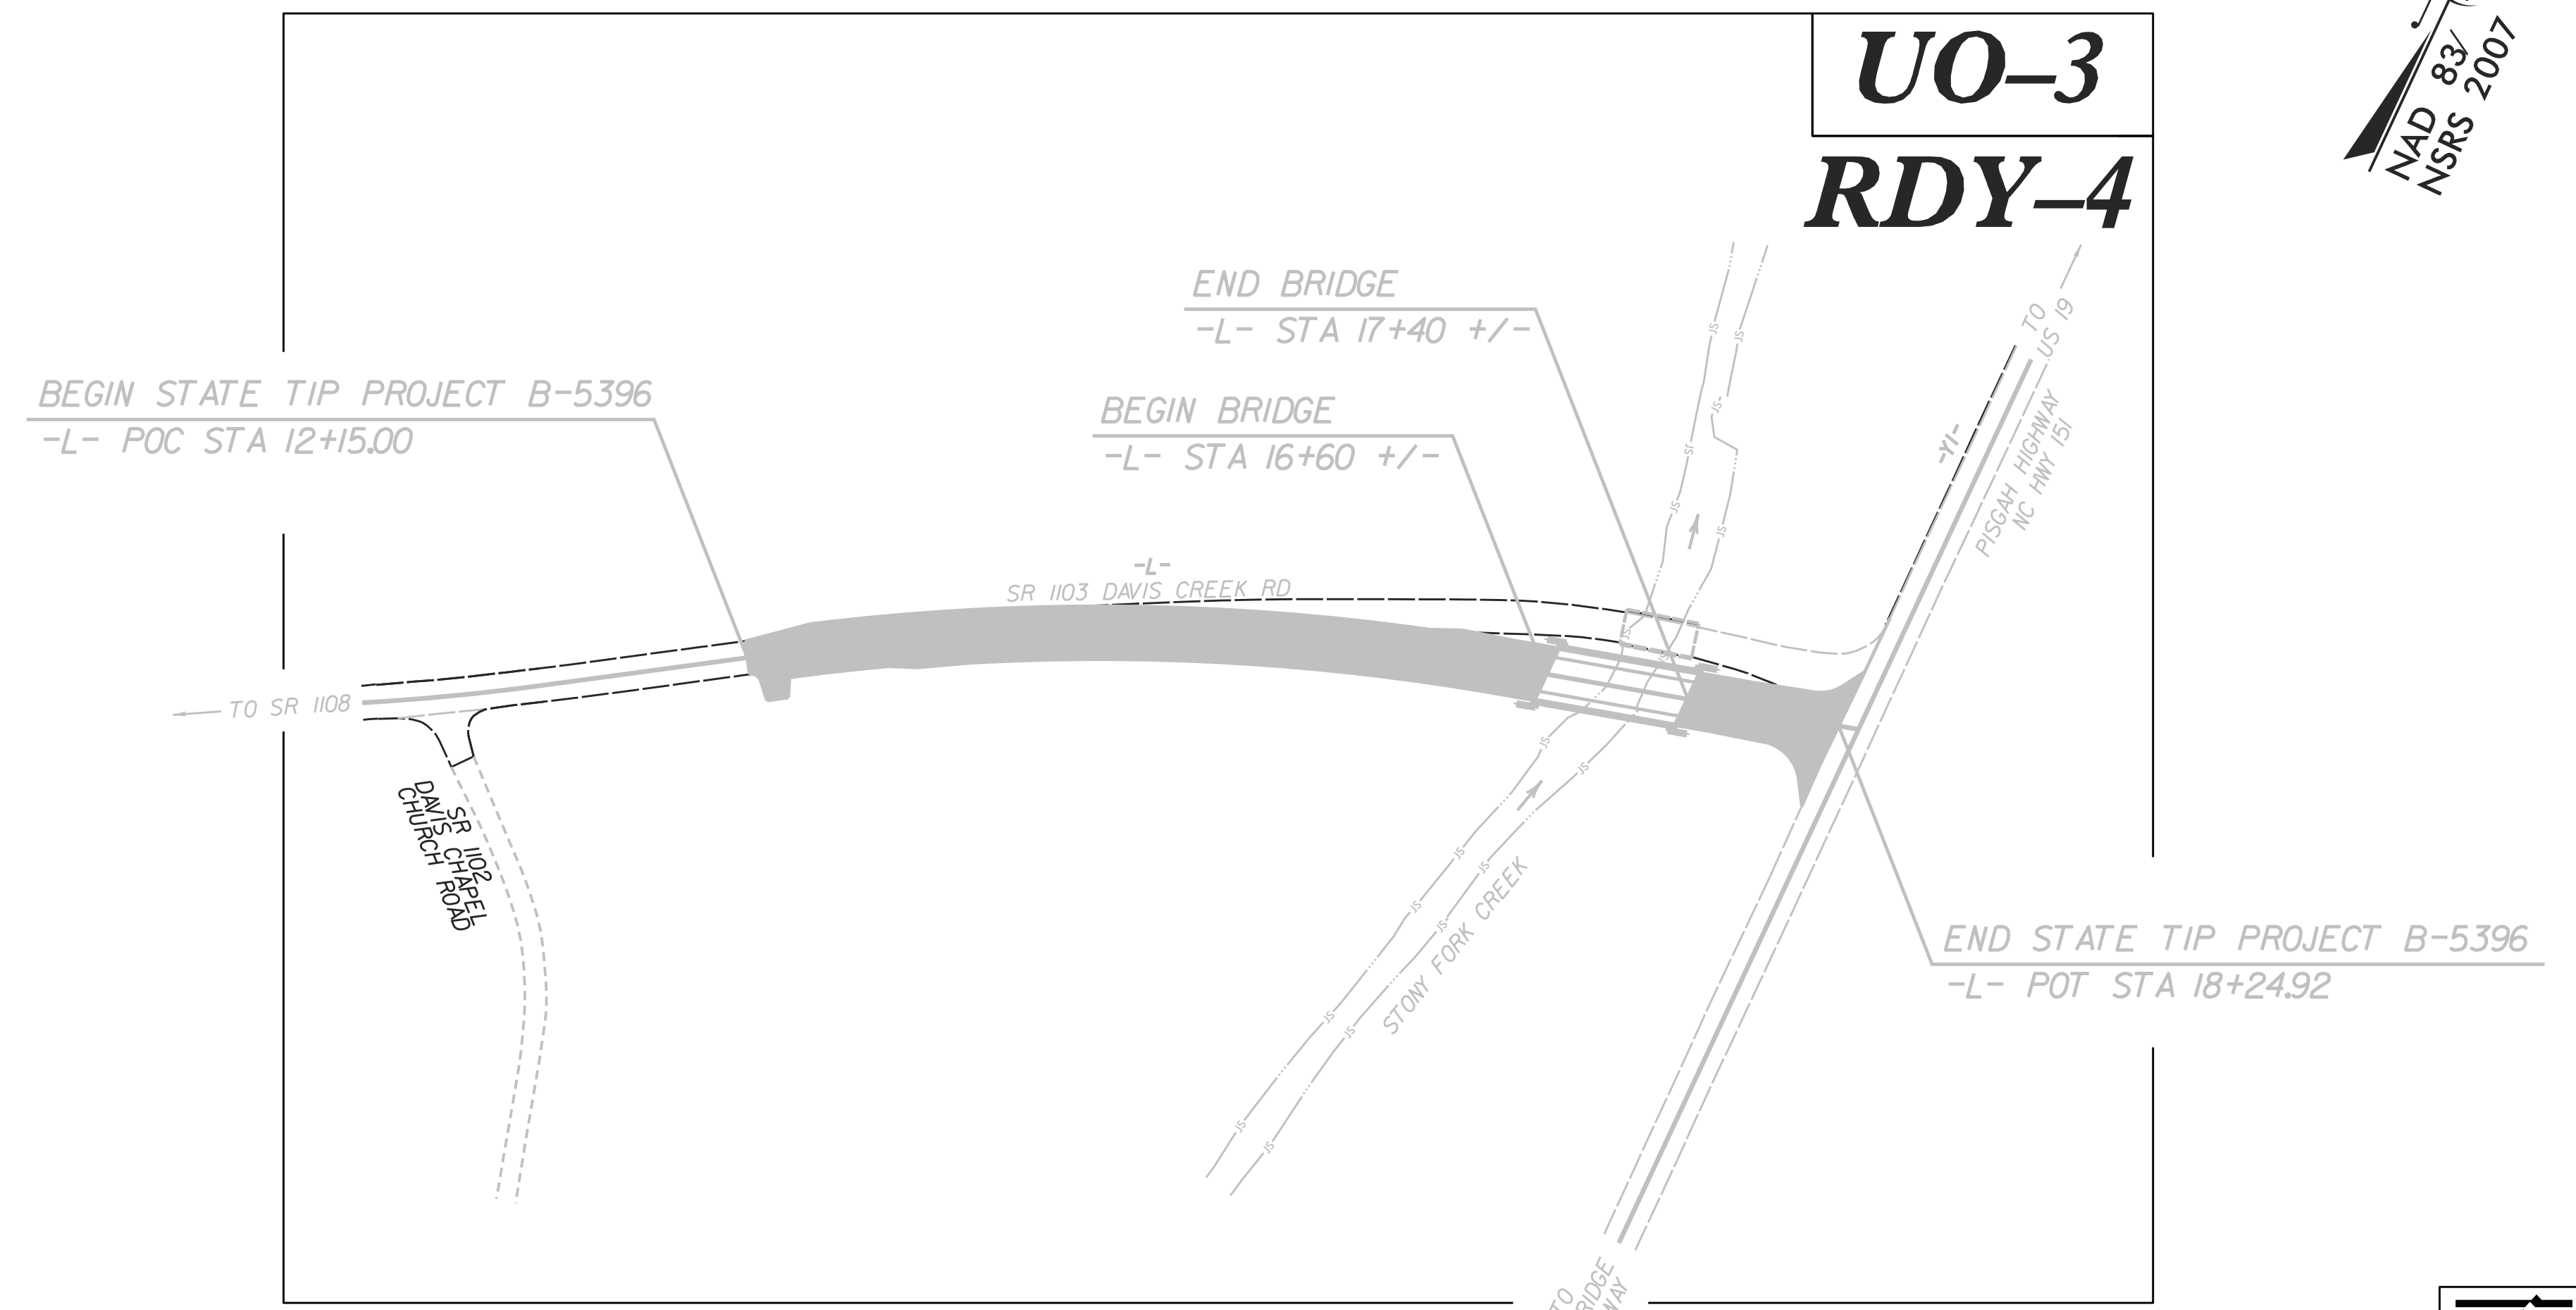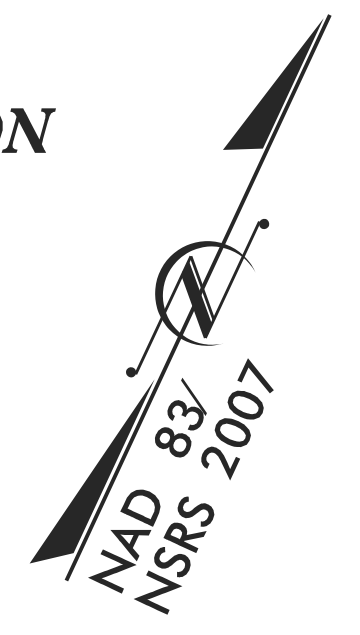

CONTRACT:

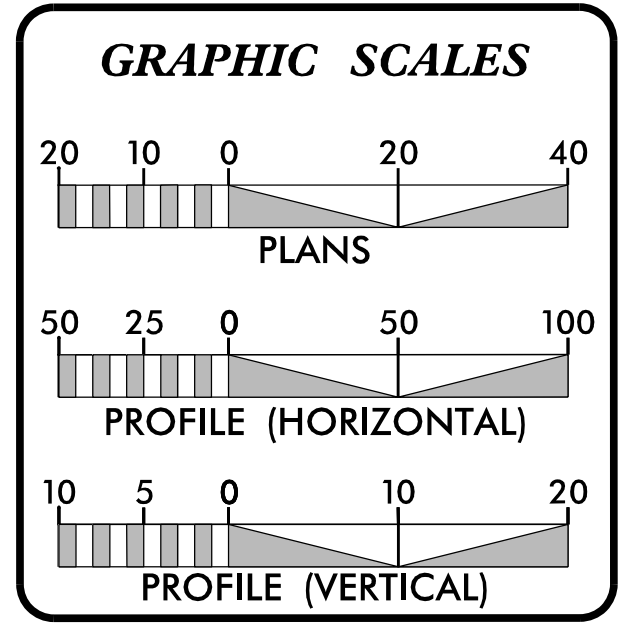

SHEET NO.	DESCRIPTION
UO-1	TITLE SHEET
UO-2	GENERAL NOTES
UO-3	UTILITIES BY OTHERS PLAN SHEET

UTILITY OWNERS ON PROJECT	
(A)	HAYWOOD EMC - POWER (DISTRIBUTION)
(B)	AT&T - COMMUNICATIONS
(C)	CHARTER COMMUNICATIONS - COMMUNICATIONS



PREPARED IN THE OFFICE OF:
**DIVISION OF HIGHWAYS
UTILITIES UNIT
UTILITIES ENGINEERING SECTION**

1555 MAIL SERVICES CENTER
RALEIGH, NC 27699-1555
PHONE (919) 707-6690
FAX (919) 250-4119

Roger Worthington, P.E. UTILITIES SECTION ENGINEER
Carl Barclay, P.E. UTILITIES SQUAD LEADER PROJECT ENGINEER
Ali Kouchehi, P.E. UTILITIES PROJECT DESIGNER

10:56:47 AM
290_001_B5396_ut_tsm_u00_psh.dgn
Joshua Barbour - Division: P007 - Utility Services Emp