



8/23/99

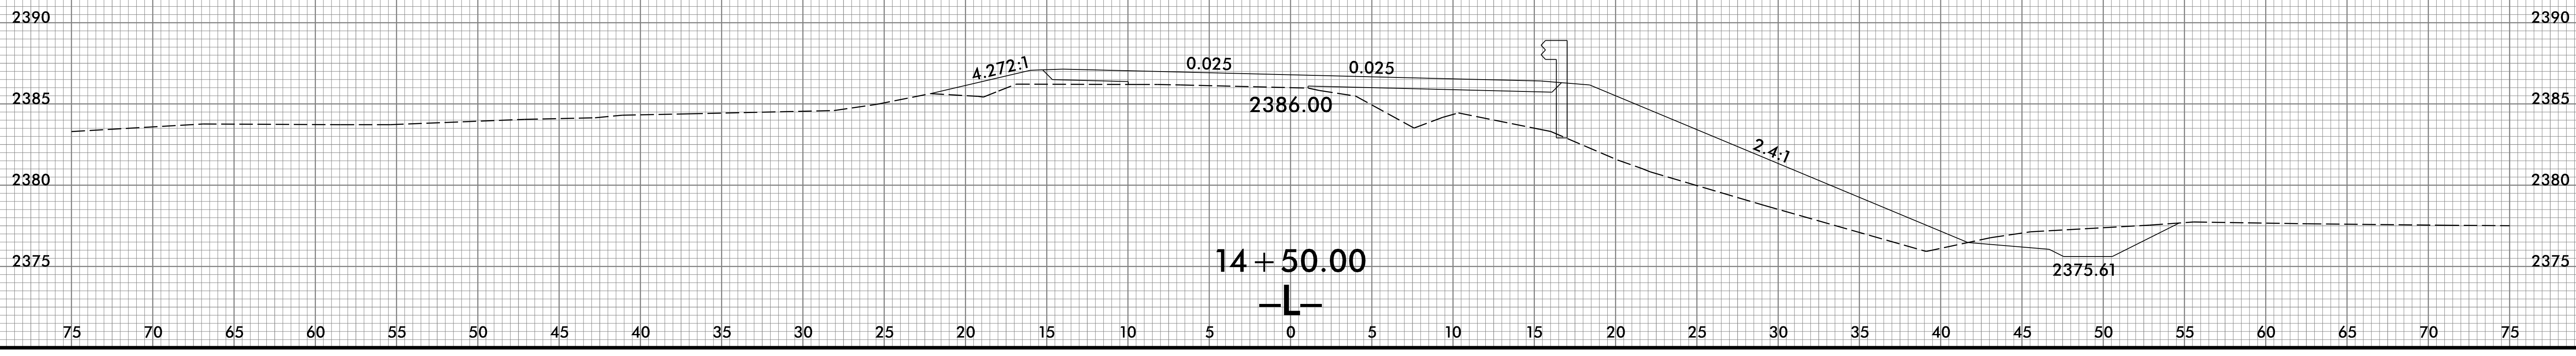

PROJ. REFERENCE NO.	SHEET NO.
B-5396	X-2

75 70 65 60 55 50 45 40 35 30 25 20 15 10 5 0 5 10 15 20 25 30 35 40 45 50 55 60 65 70 75

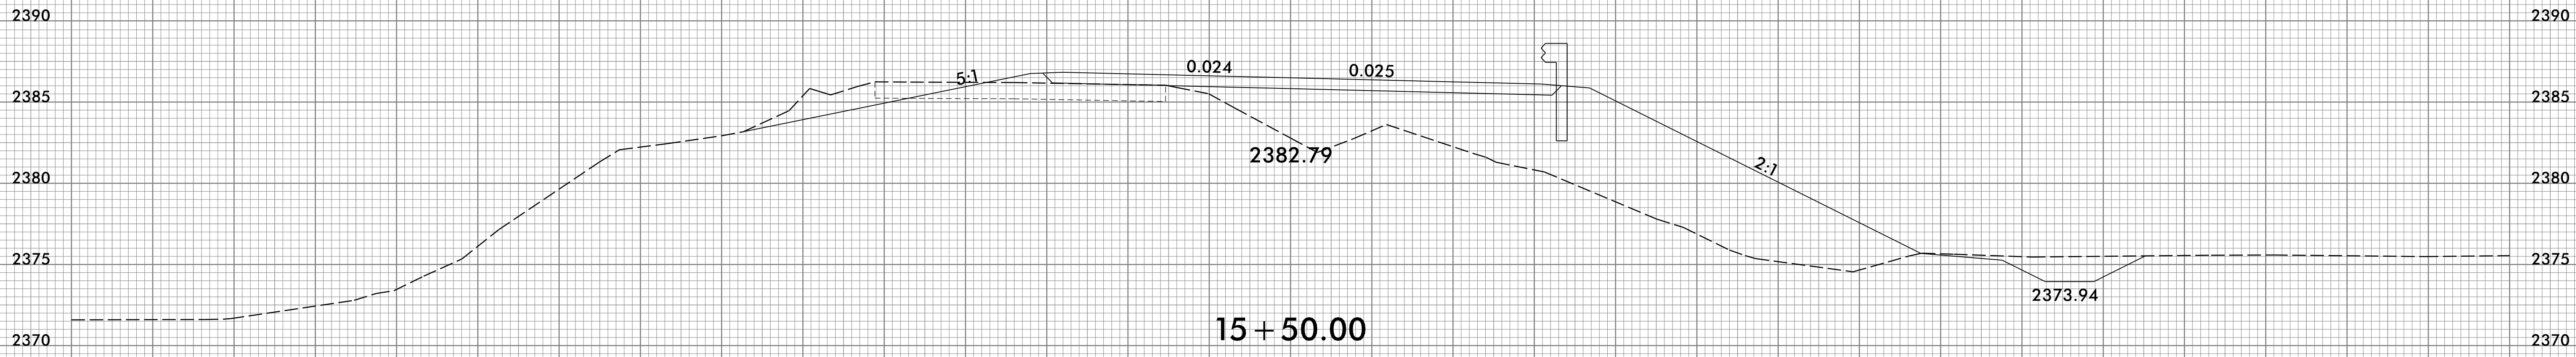

12/29/2015 1:51:18 PM J:\Projects\B5396\XSC\B5396_xp1.L.dgn