

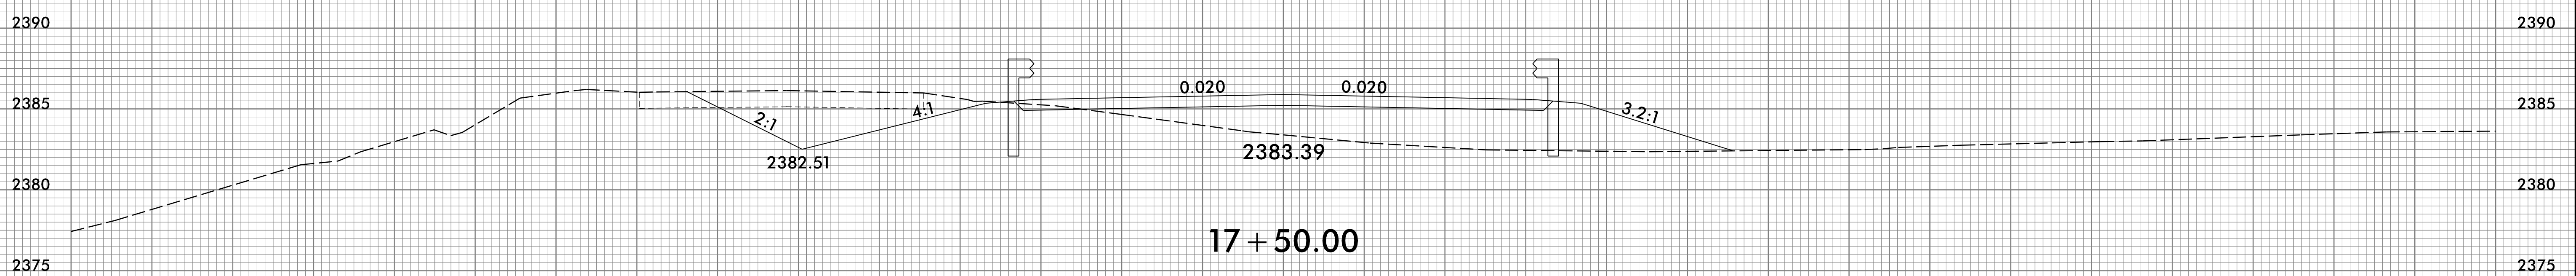


8/23/99

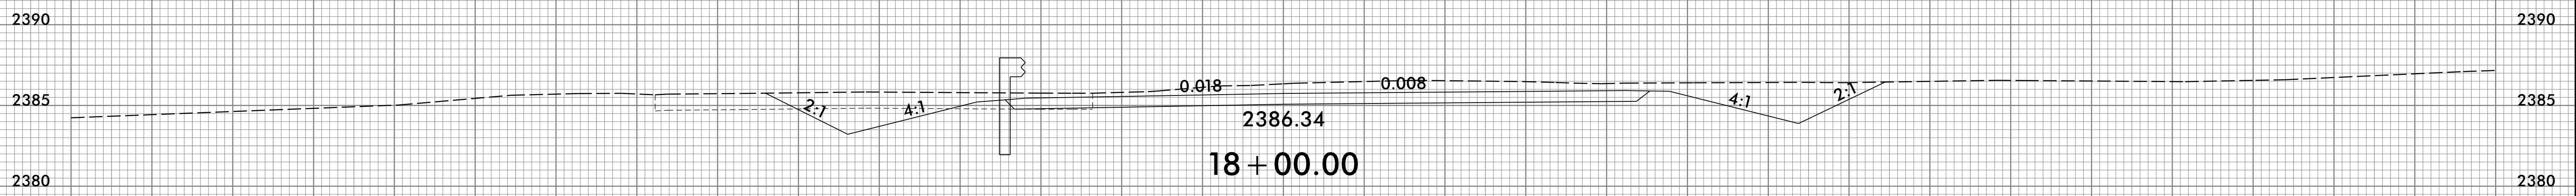

PROJ. REFERENCE NO.	SHEET NO.
B-5396	X-4

75 70 65 60 55 50 45 40 35 30 25 20 15 10 5 0 5 10 15 20 25 30 35 40 45 50 55 60 65 70 75

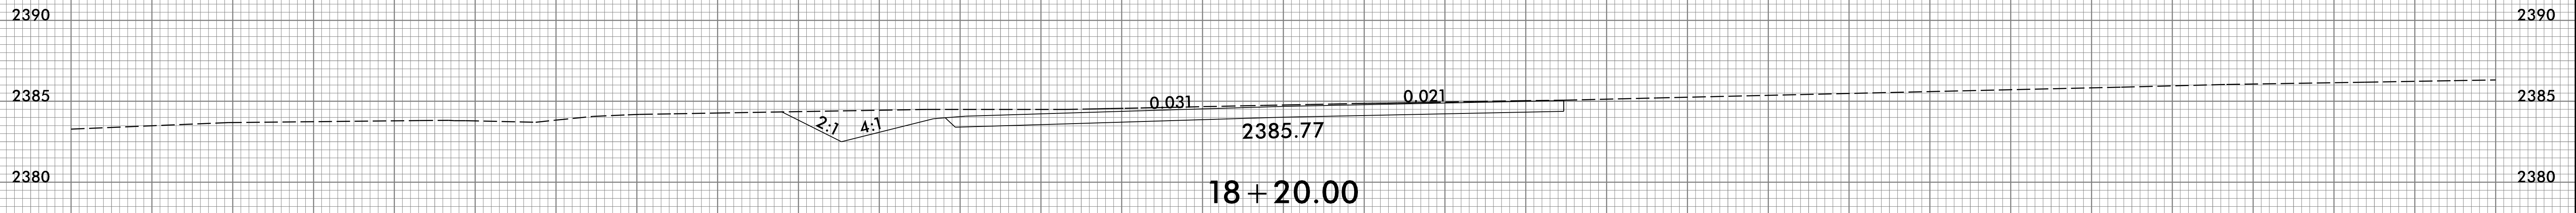

75 70 65 60 55 50 45 40 35 30 25 20 15 10 5 0 5 10 15 20 25 30 35 40 45 50 55 60 65 70 75

12/29/2015 11:51:13 AM J:\Projects\B5396\X-4\B5396-X-4.dgn