




PLAN OF WING (W1)

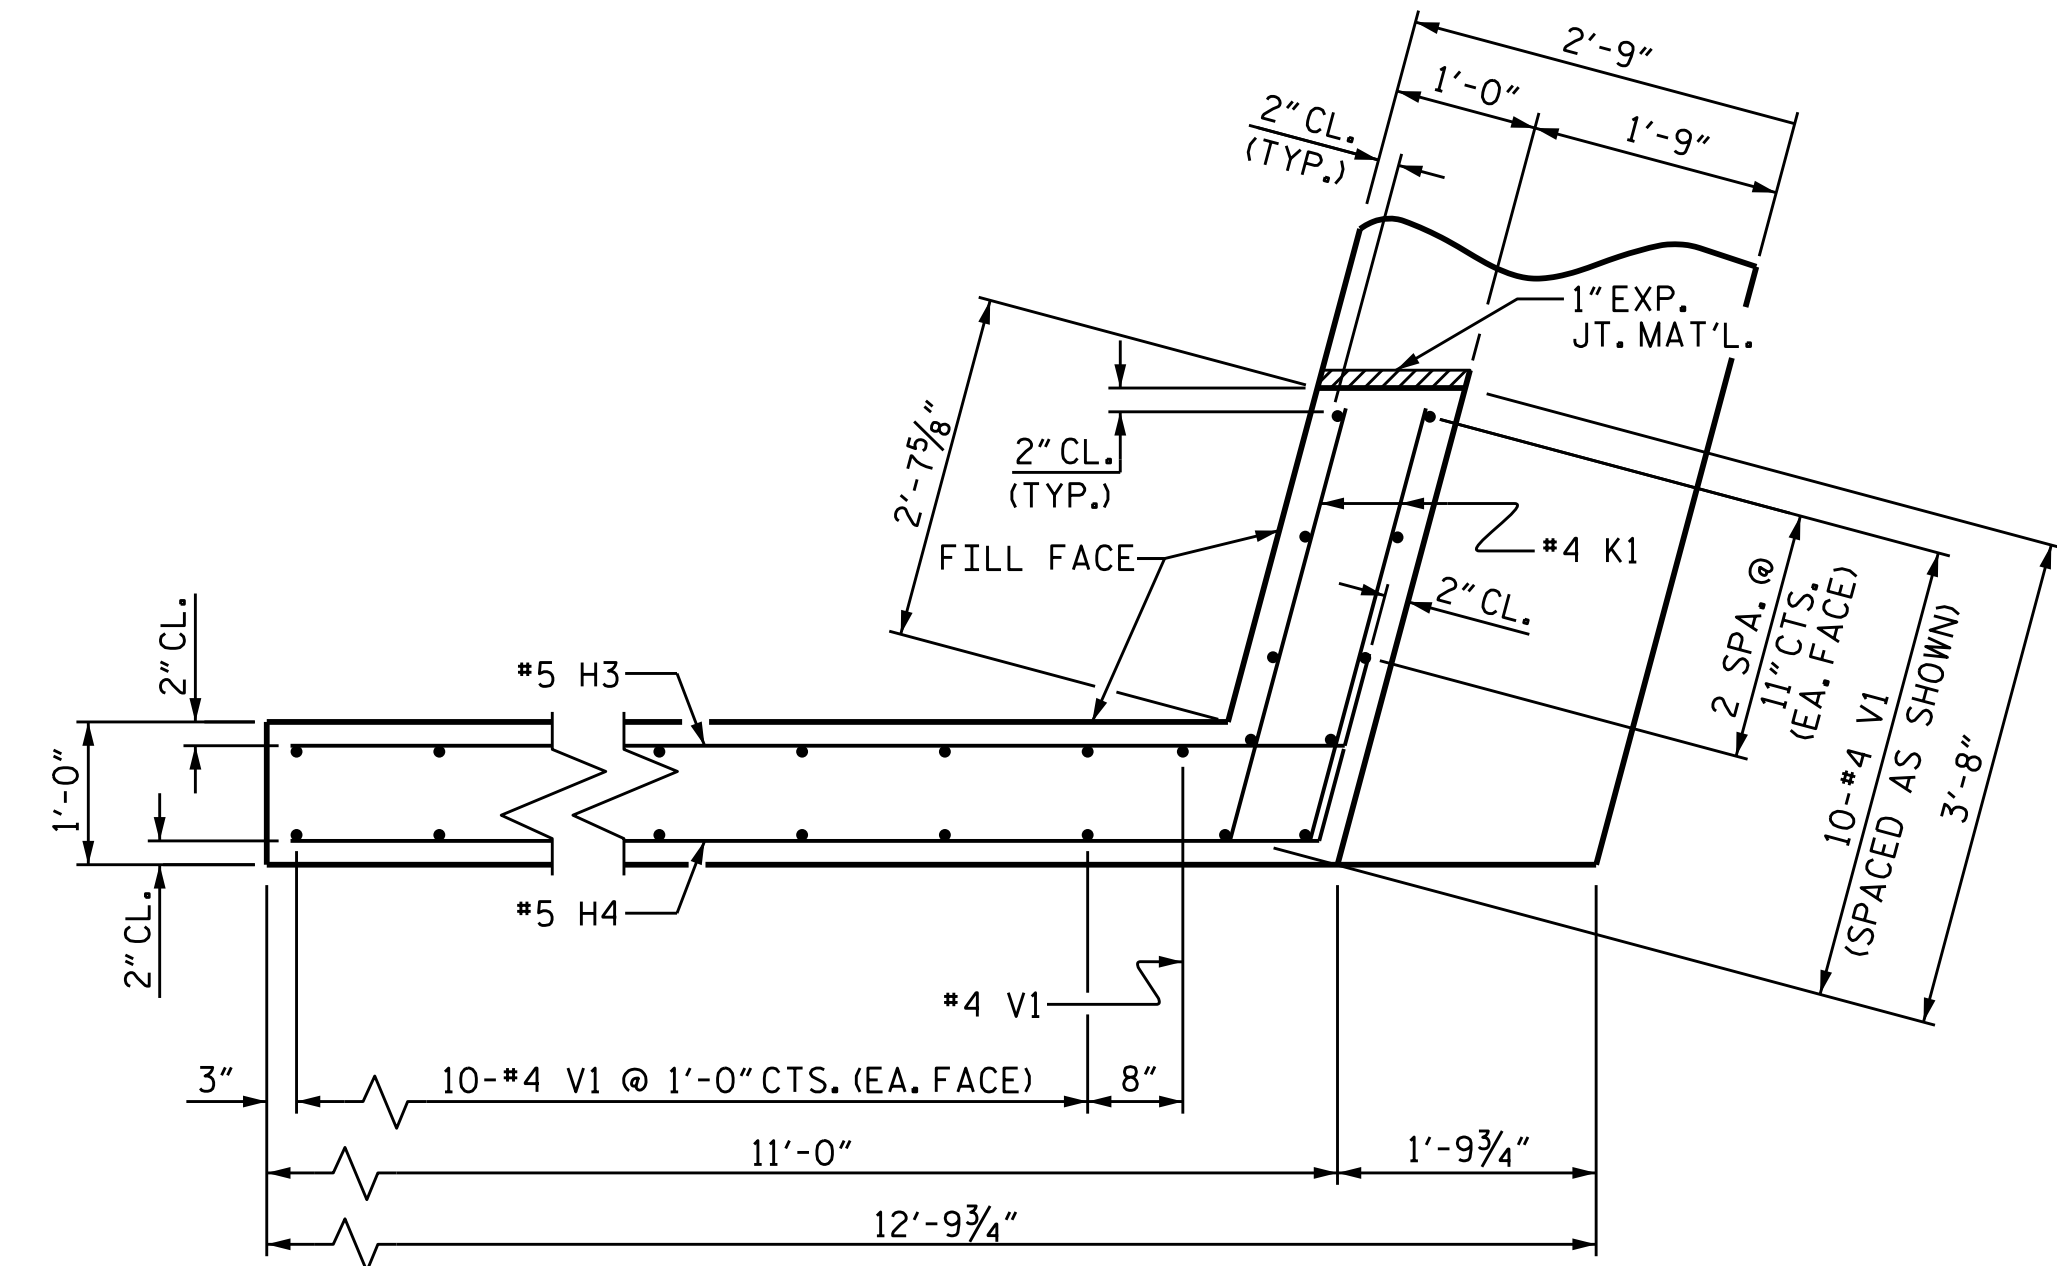


PLAN OF WING (W2)

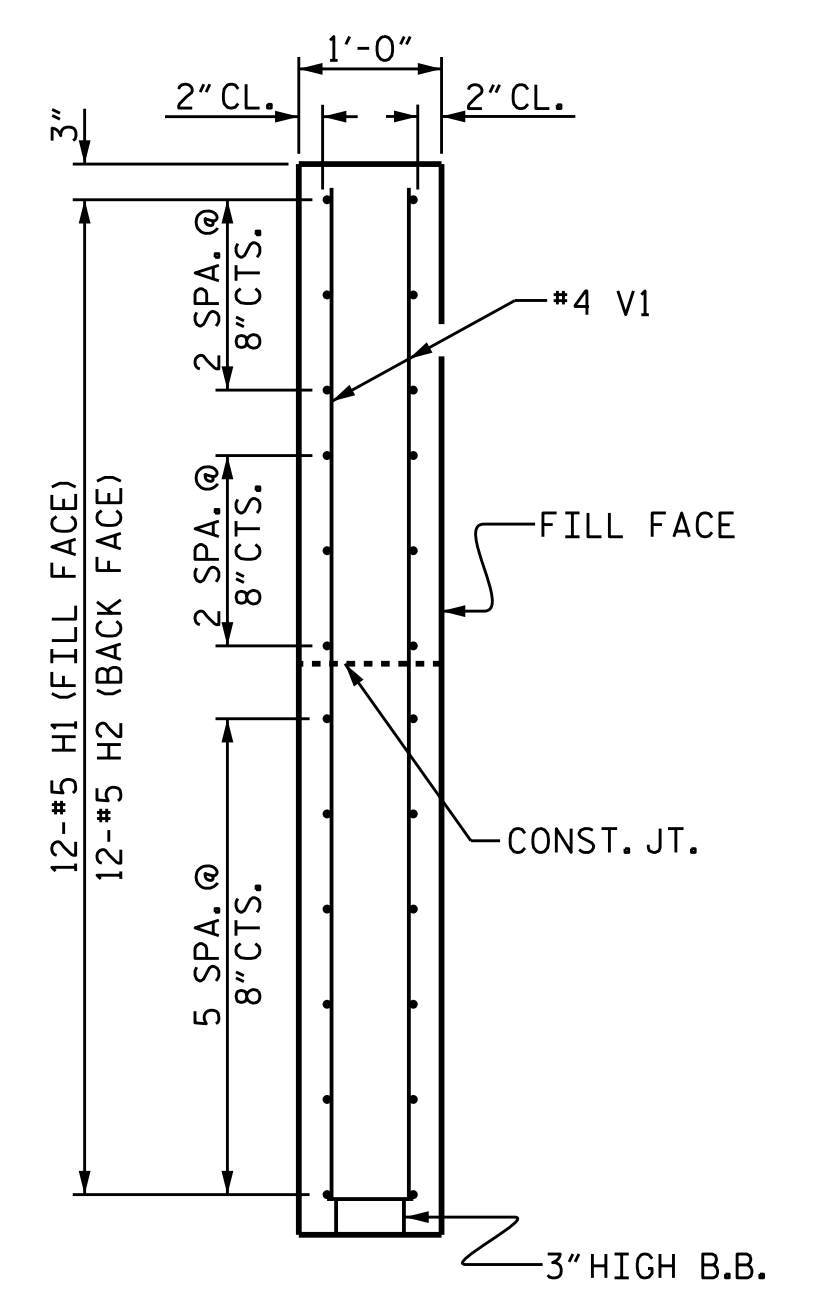

SECTION X-X

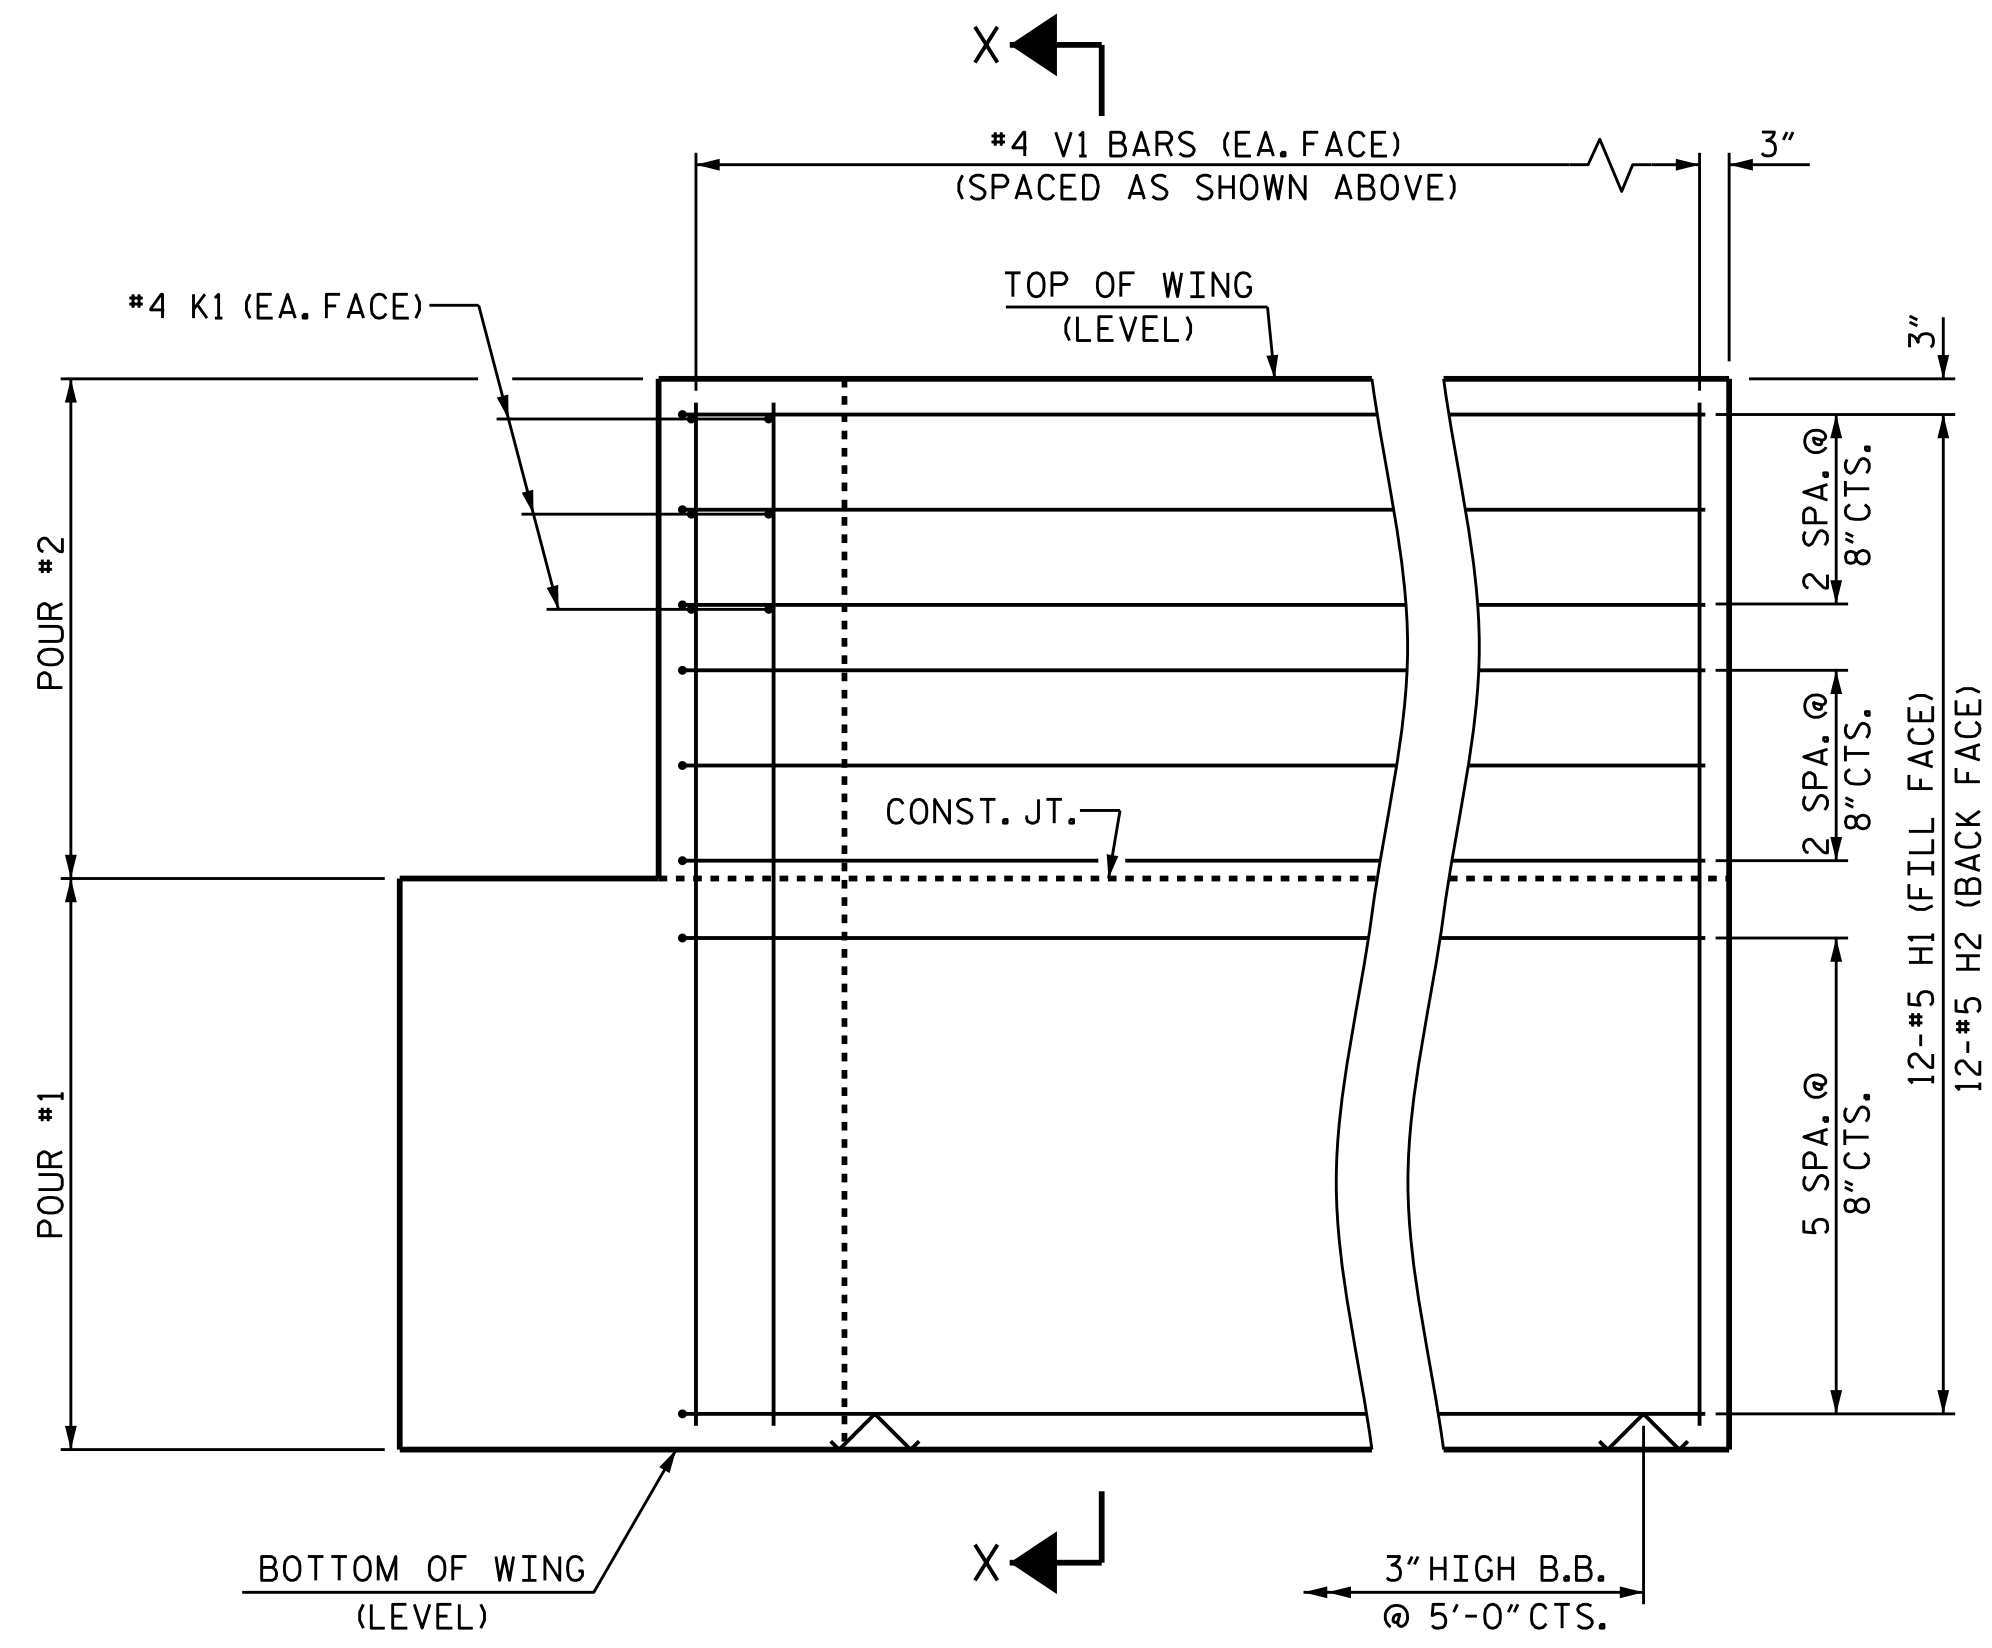


ELEVATION OF WING (W1)

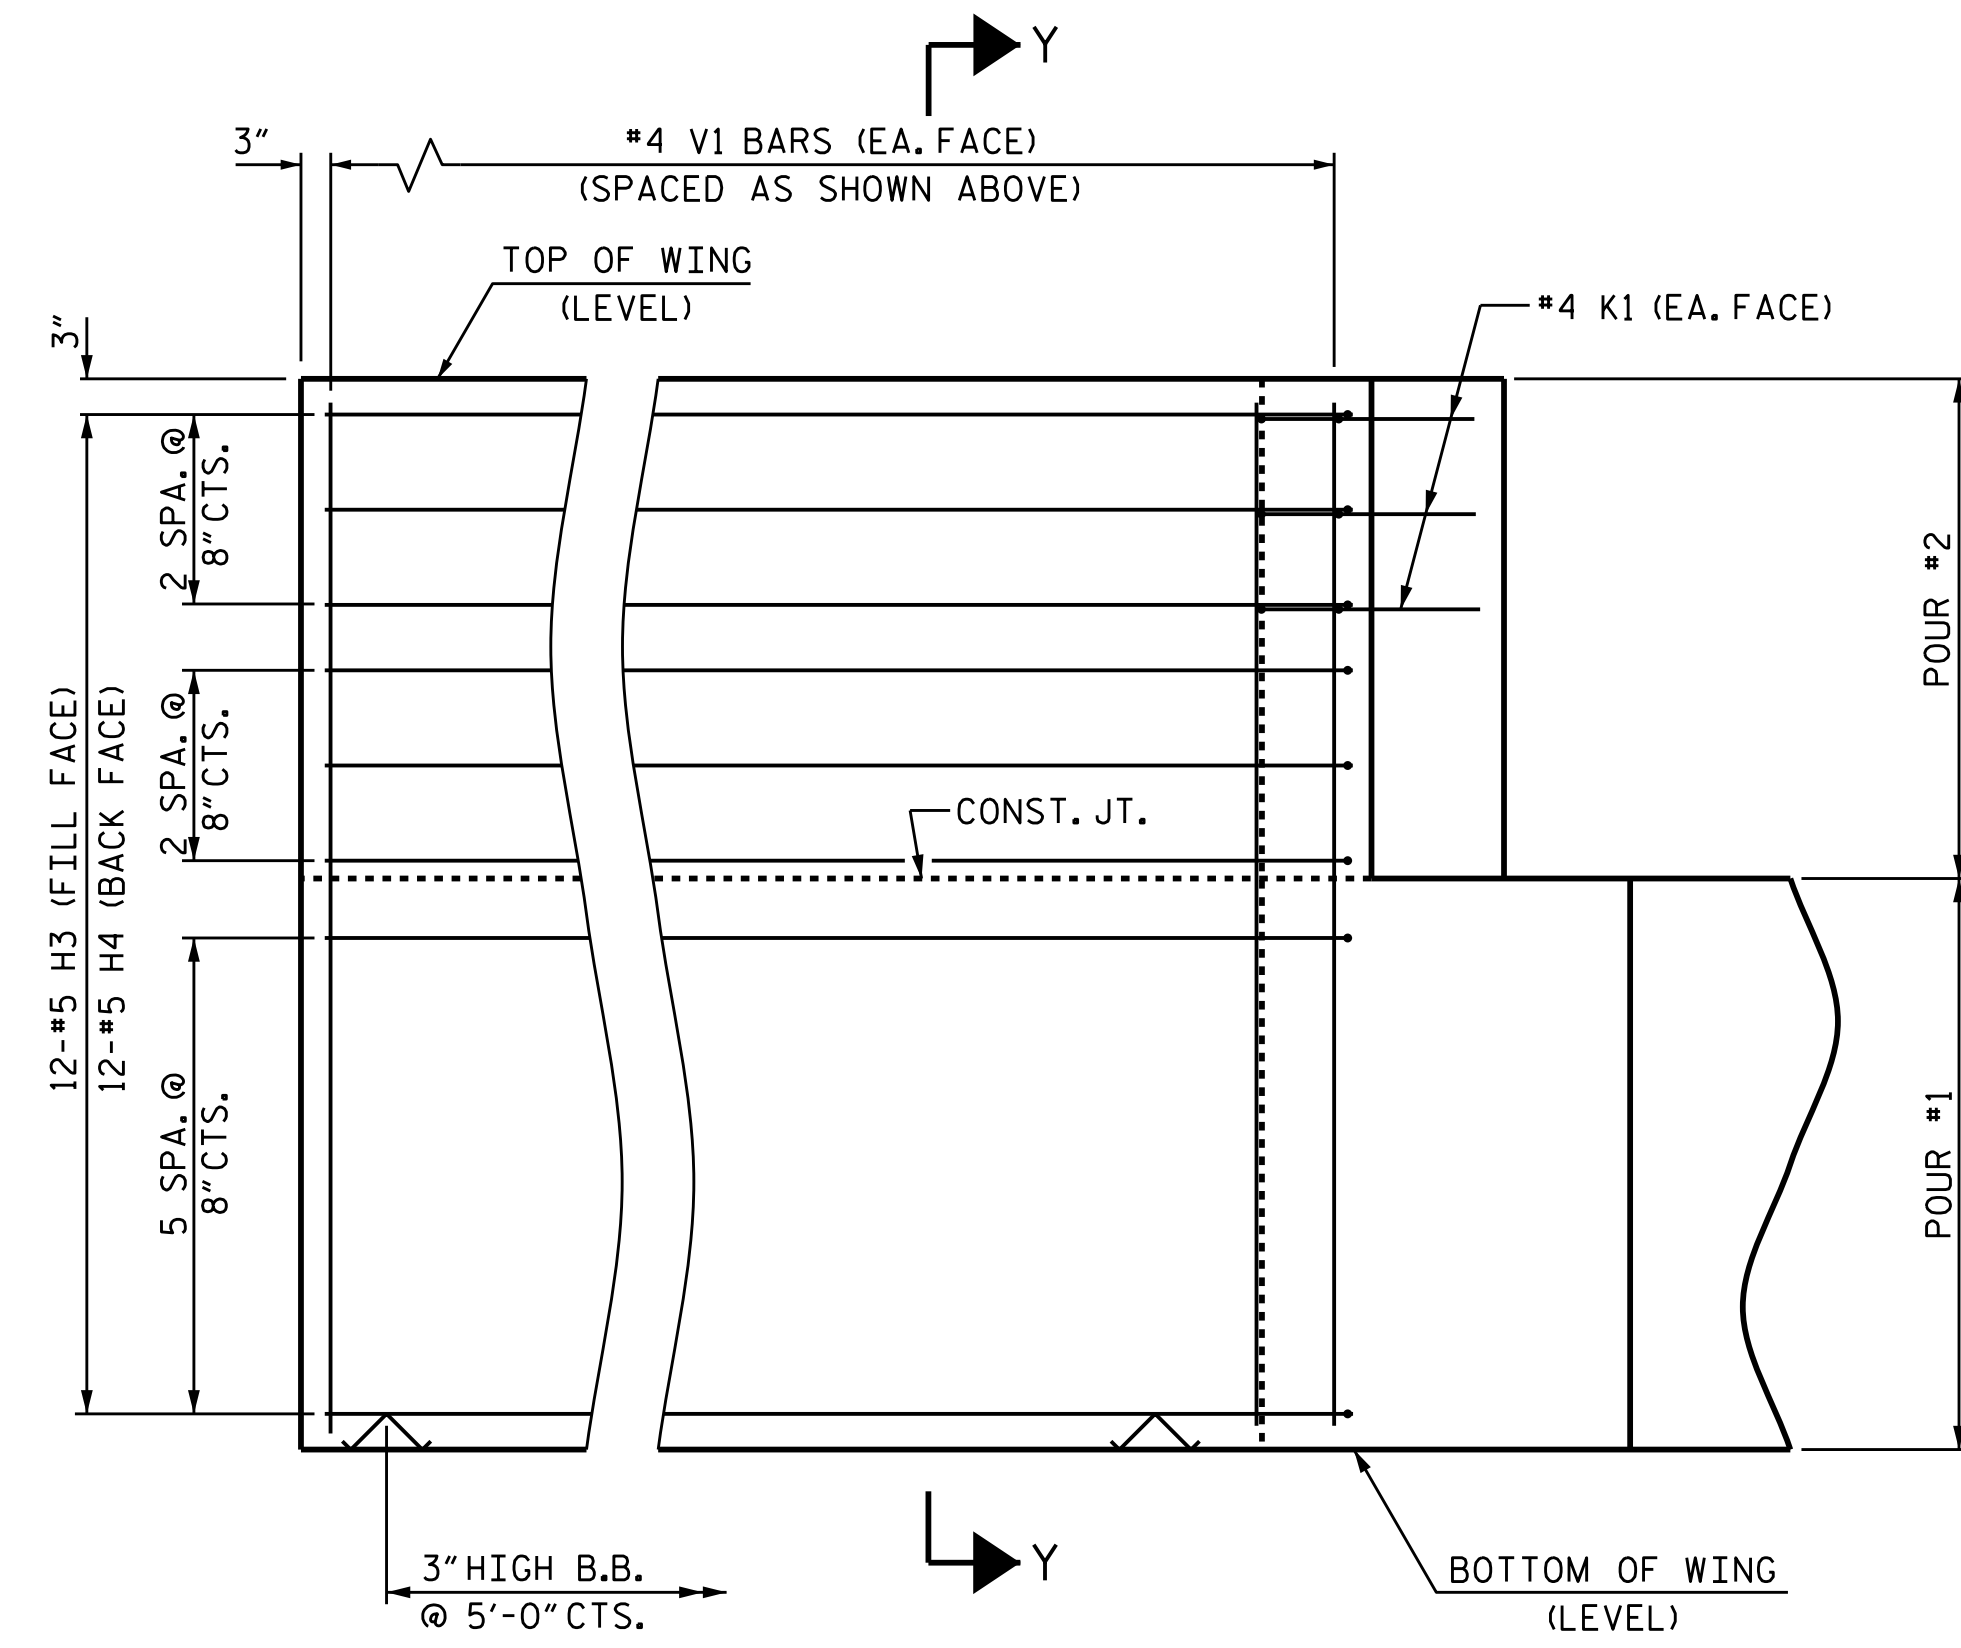

ELEVATION OF WING (W2)


WING DETAILS

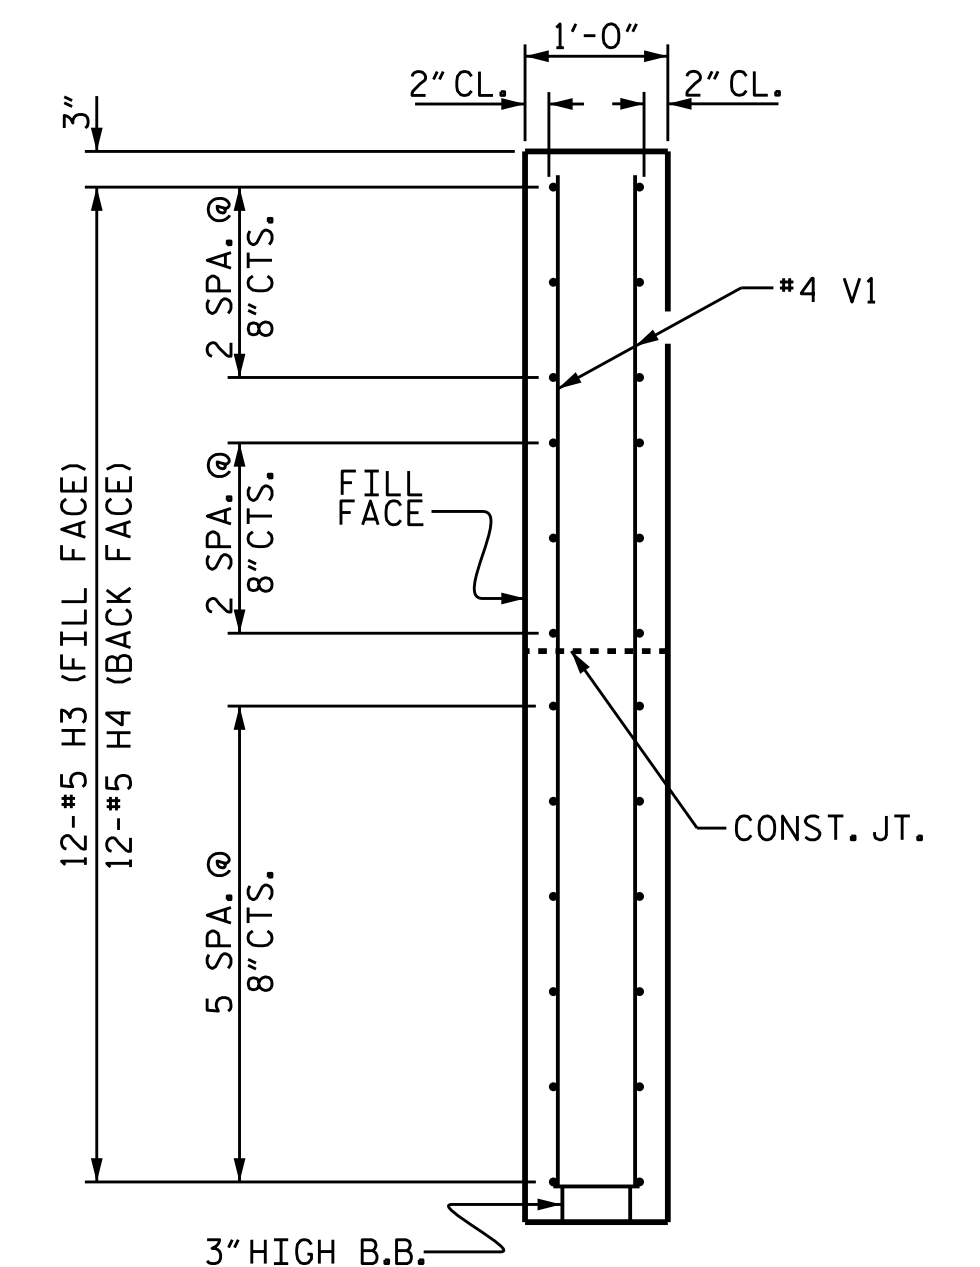

SECTION Y-Y

PROJECT NO. B-5396
 BUNCOMBE COUNTY
 STATION: 17+00.00 -L-

SHEET 3 OF 4

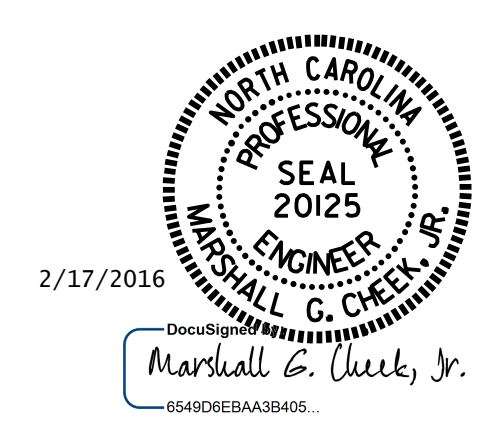

STATE OF NORTH CAROLINA
 DEPARTMENT OF TRANSPORTATION
 RALEIGH

END BENT
 WING DETAILS

DRAWN BY : M. POOLE DATE : 10-15
 CHECKED BY : B. N. GRADY DATE : 12-15

DOCUMENT NOT CONSIDERED
 FINAL UNLESS ALL
 SIGNATURES COMPLETED

REVISIONS						SHEET NO.	
NO.	BY:	DATE:	NO.	BY:	DATE:	TOTAL SHEETS	
1			3			15	18
2			4				

06-JAN-2016 13:39
 R:\Structures\Final Plans\B5396.5D.E.dgn
 bngrady