



STATE	PROJECT WBS	SHEET NUMBER
NC	2016CPT.12.05.10181	2
	2016CPT.12.05.20181	

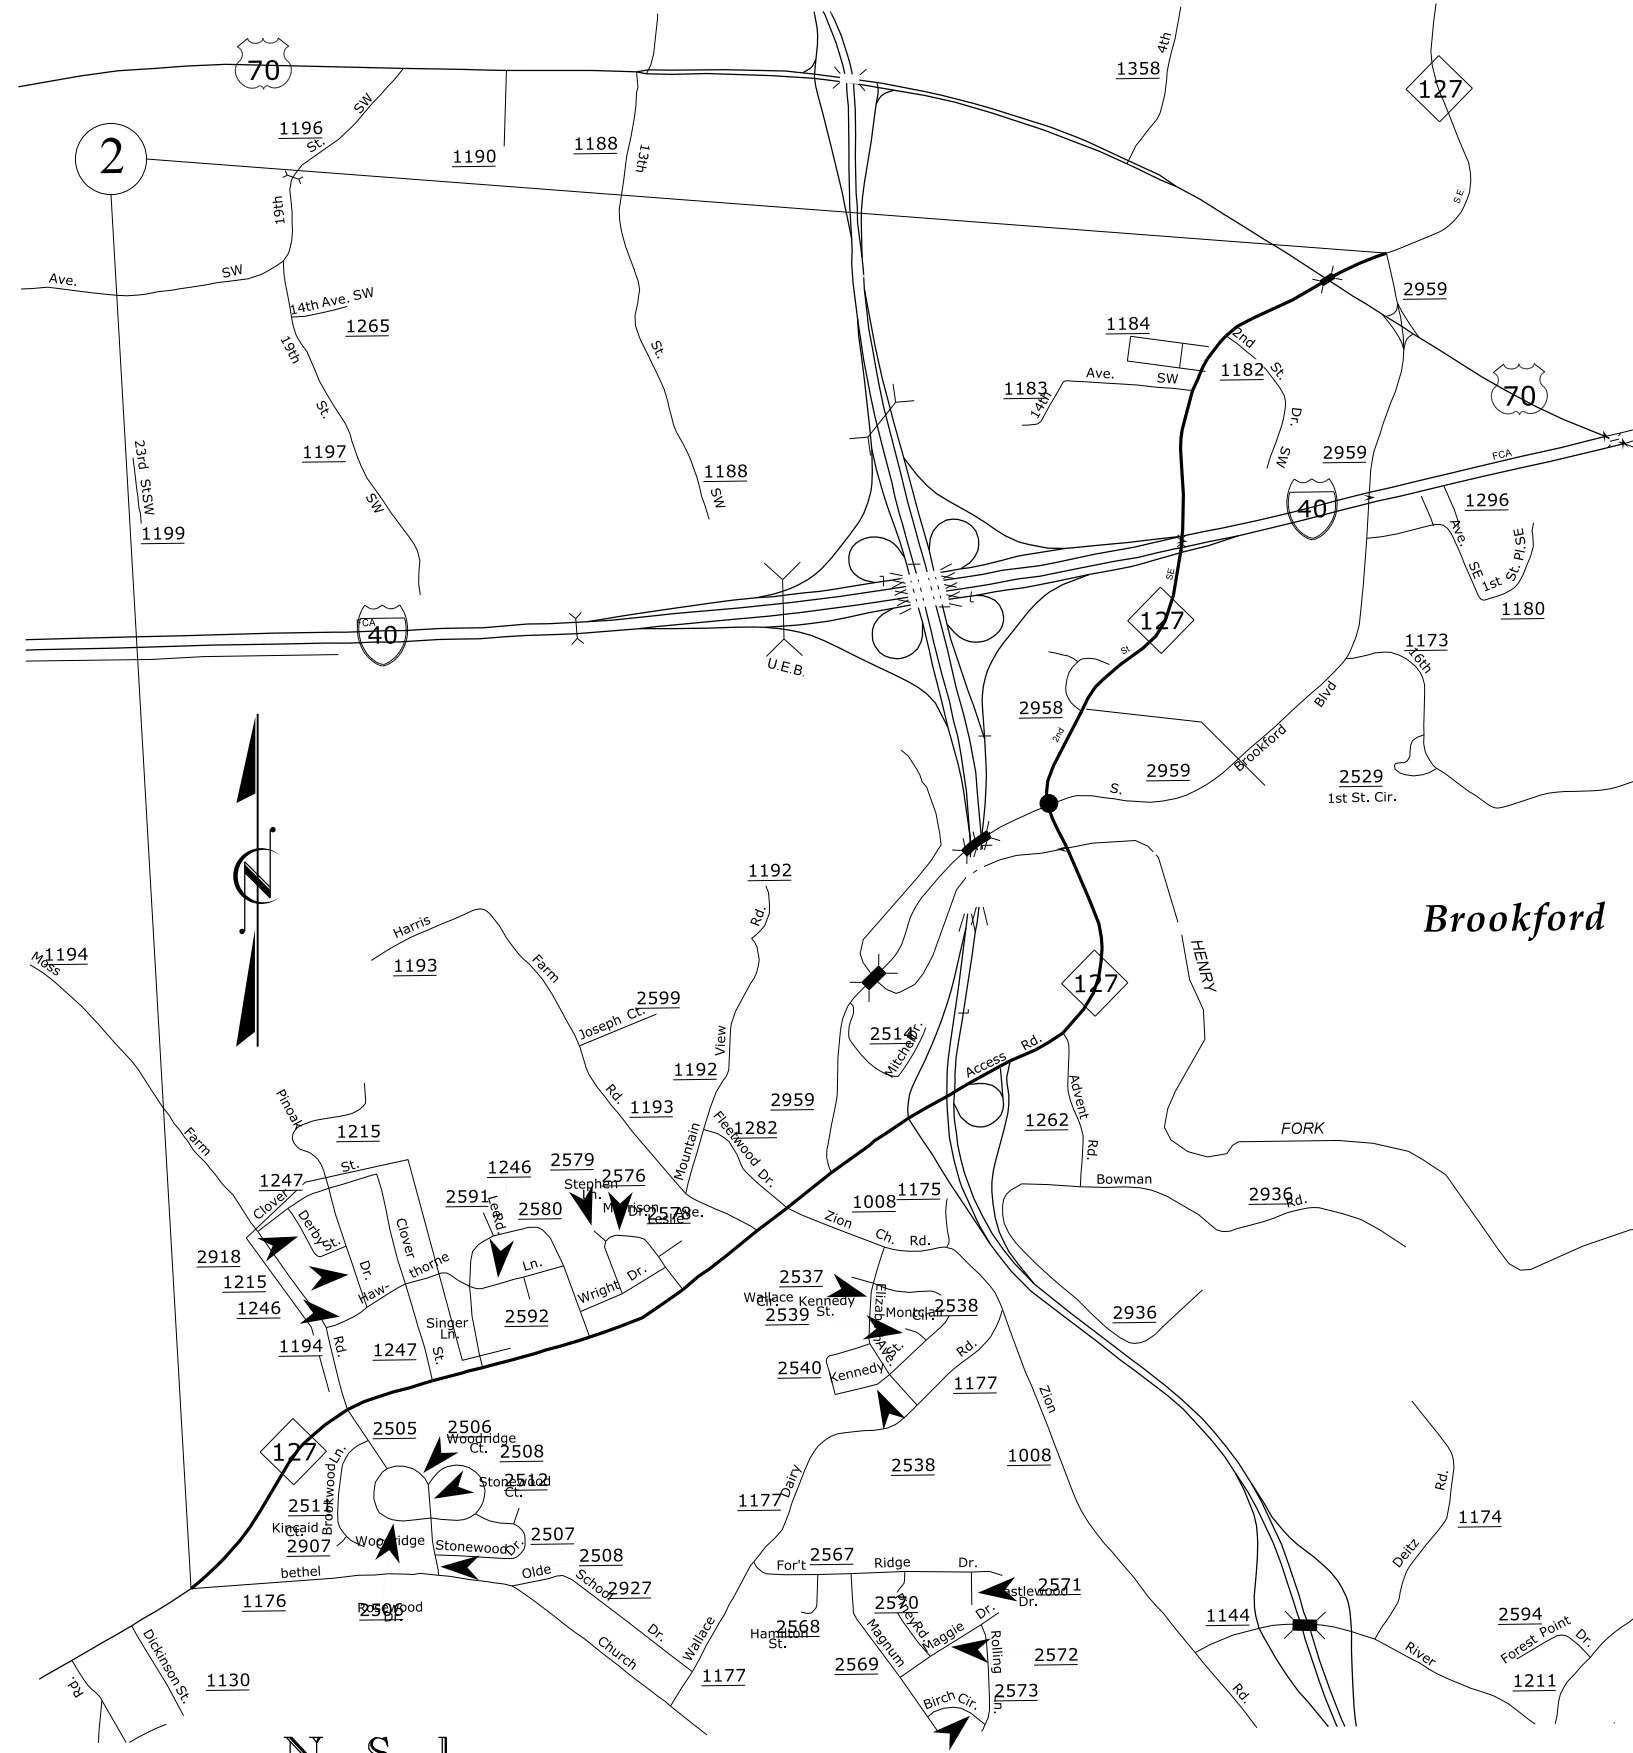

No Scale

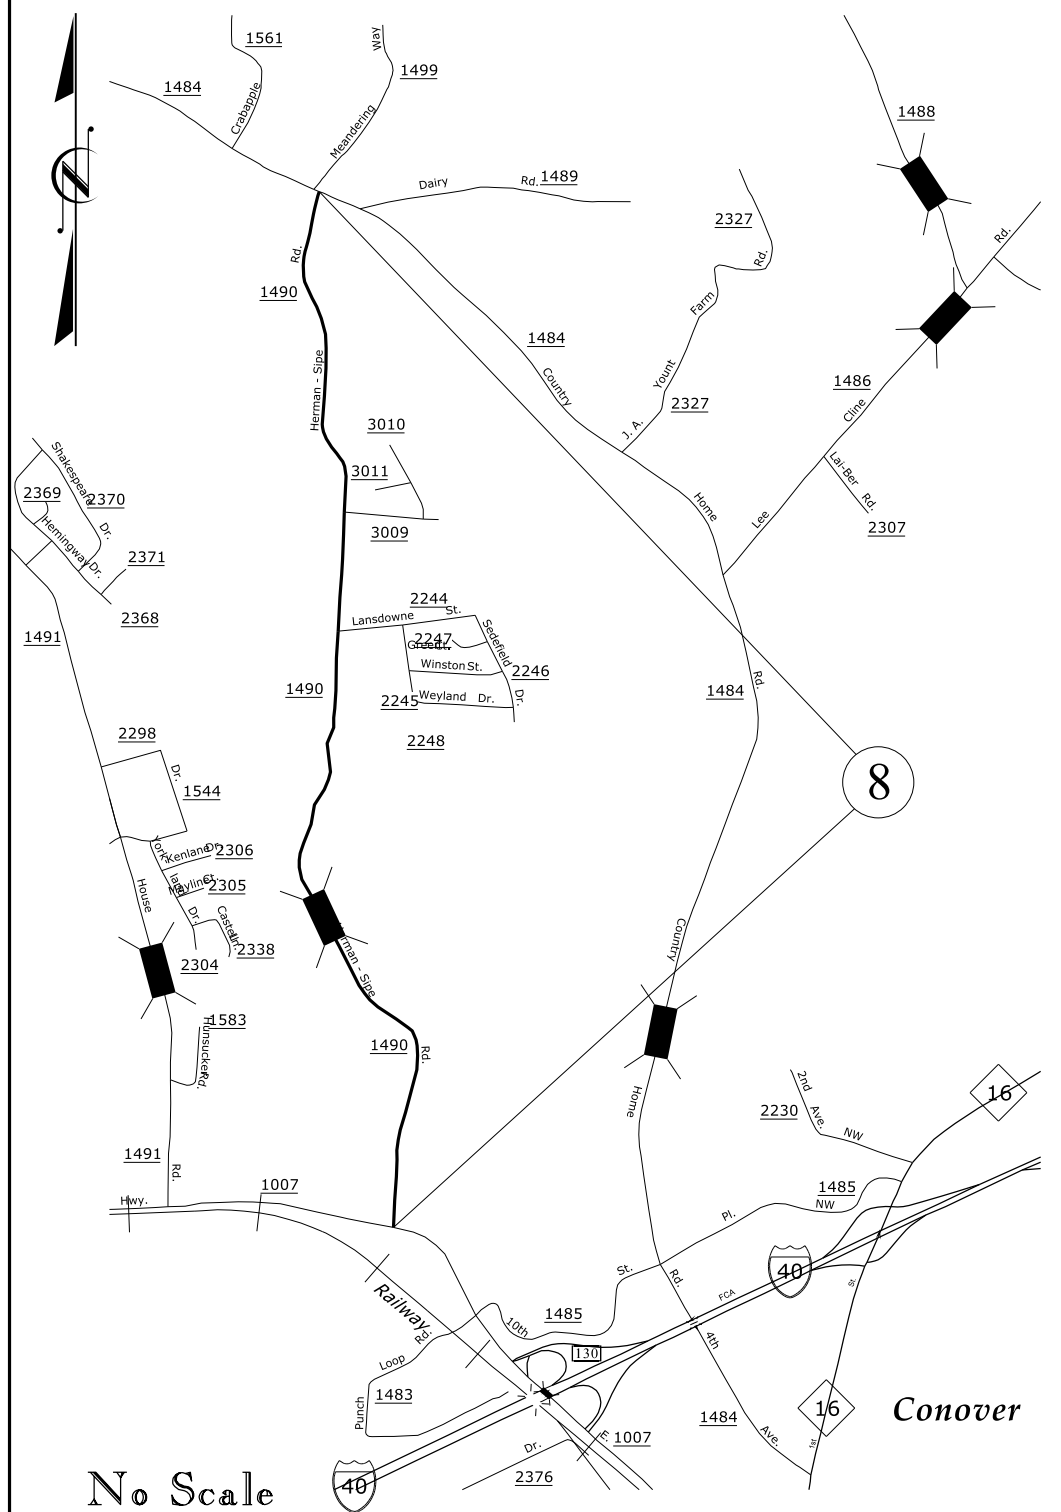

No Scale

2016-2017 Resurfacing Map  
CATAWBA COUNTY NC

G. BRITAIN  
Drawn by: