
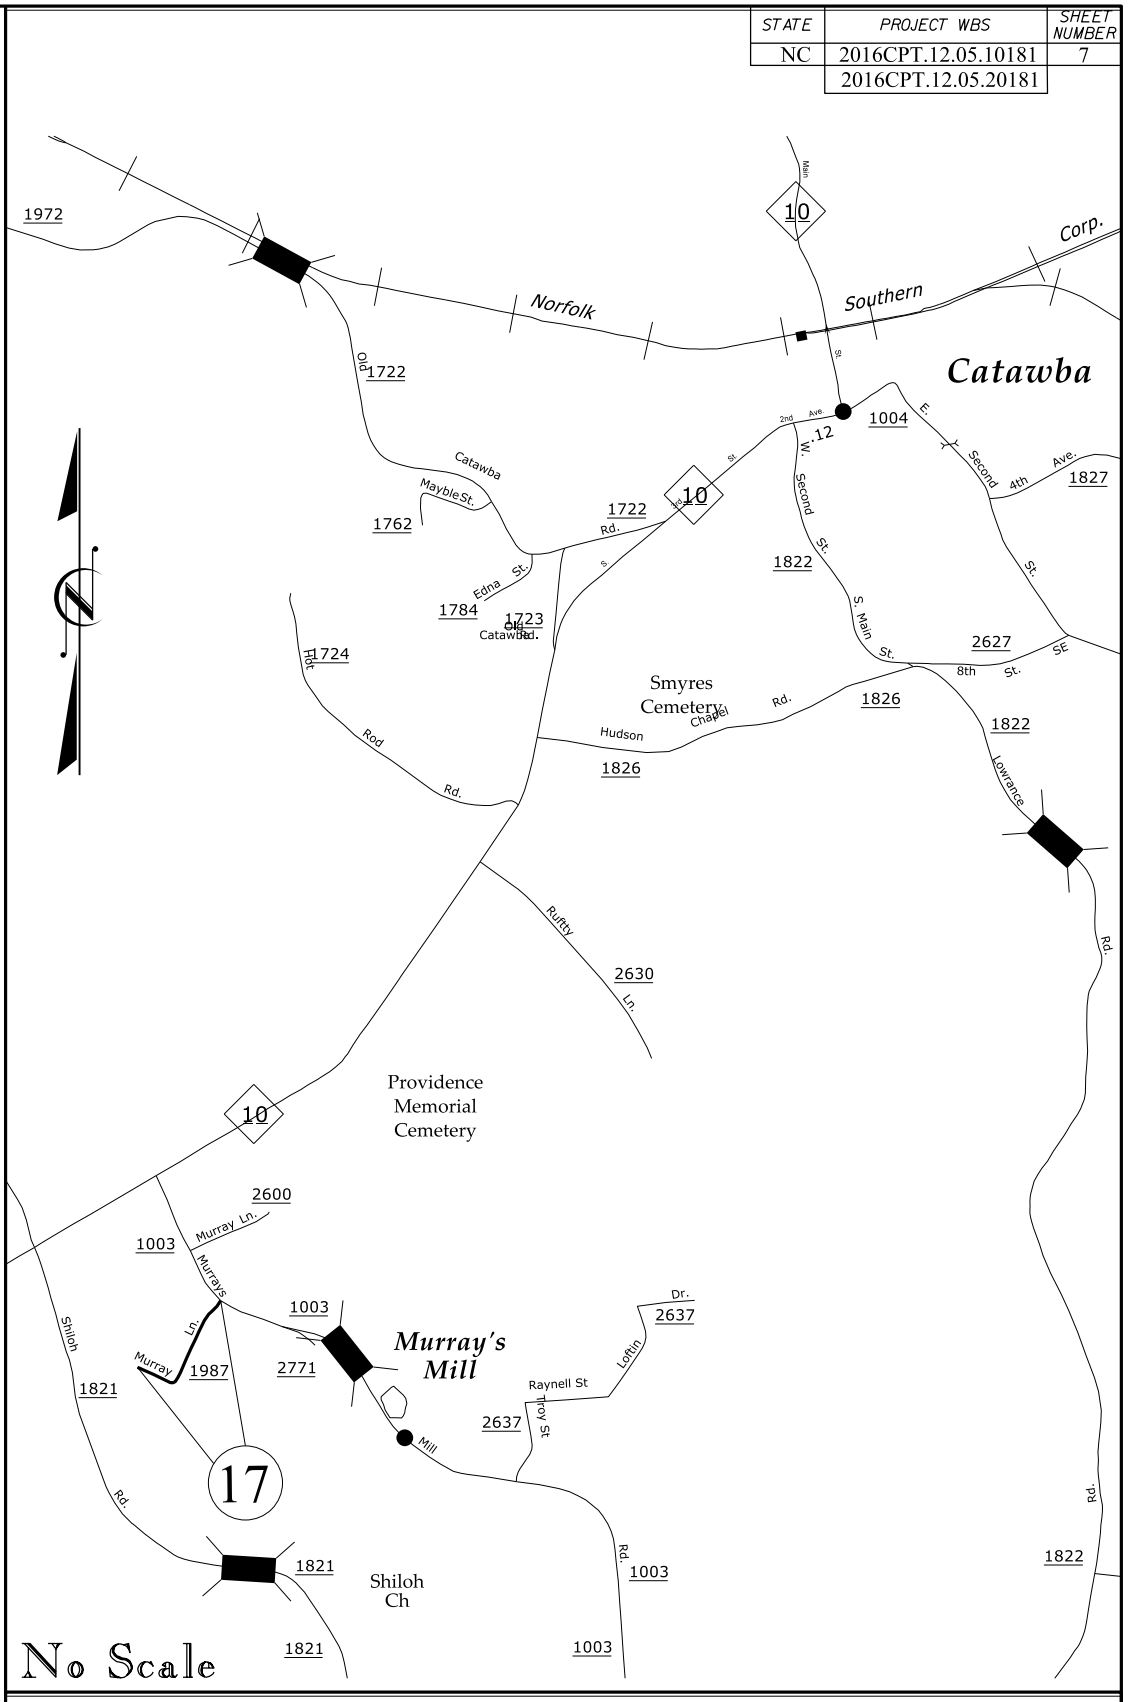


STATE	PROJECT WBS	SHEET NUMBER
NC	2016CPT.12.05.10181	7
	2016CPT.12.05.20181	

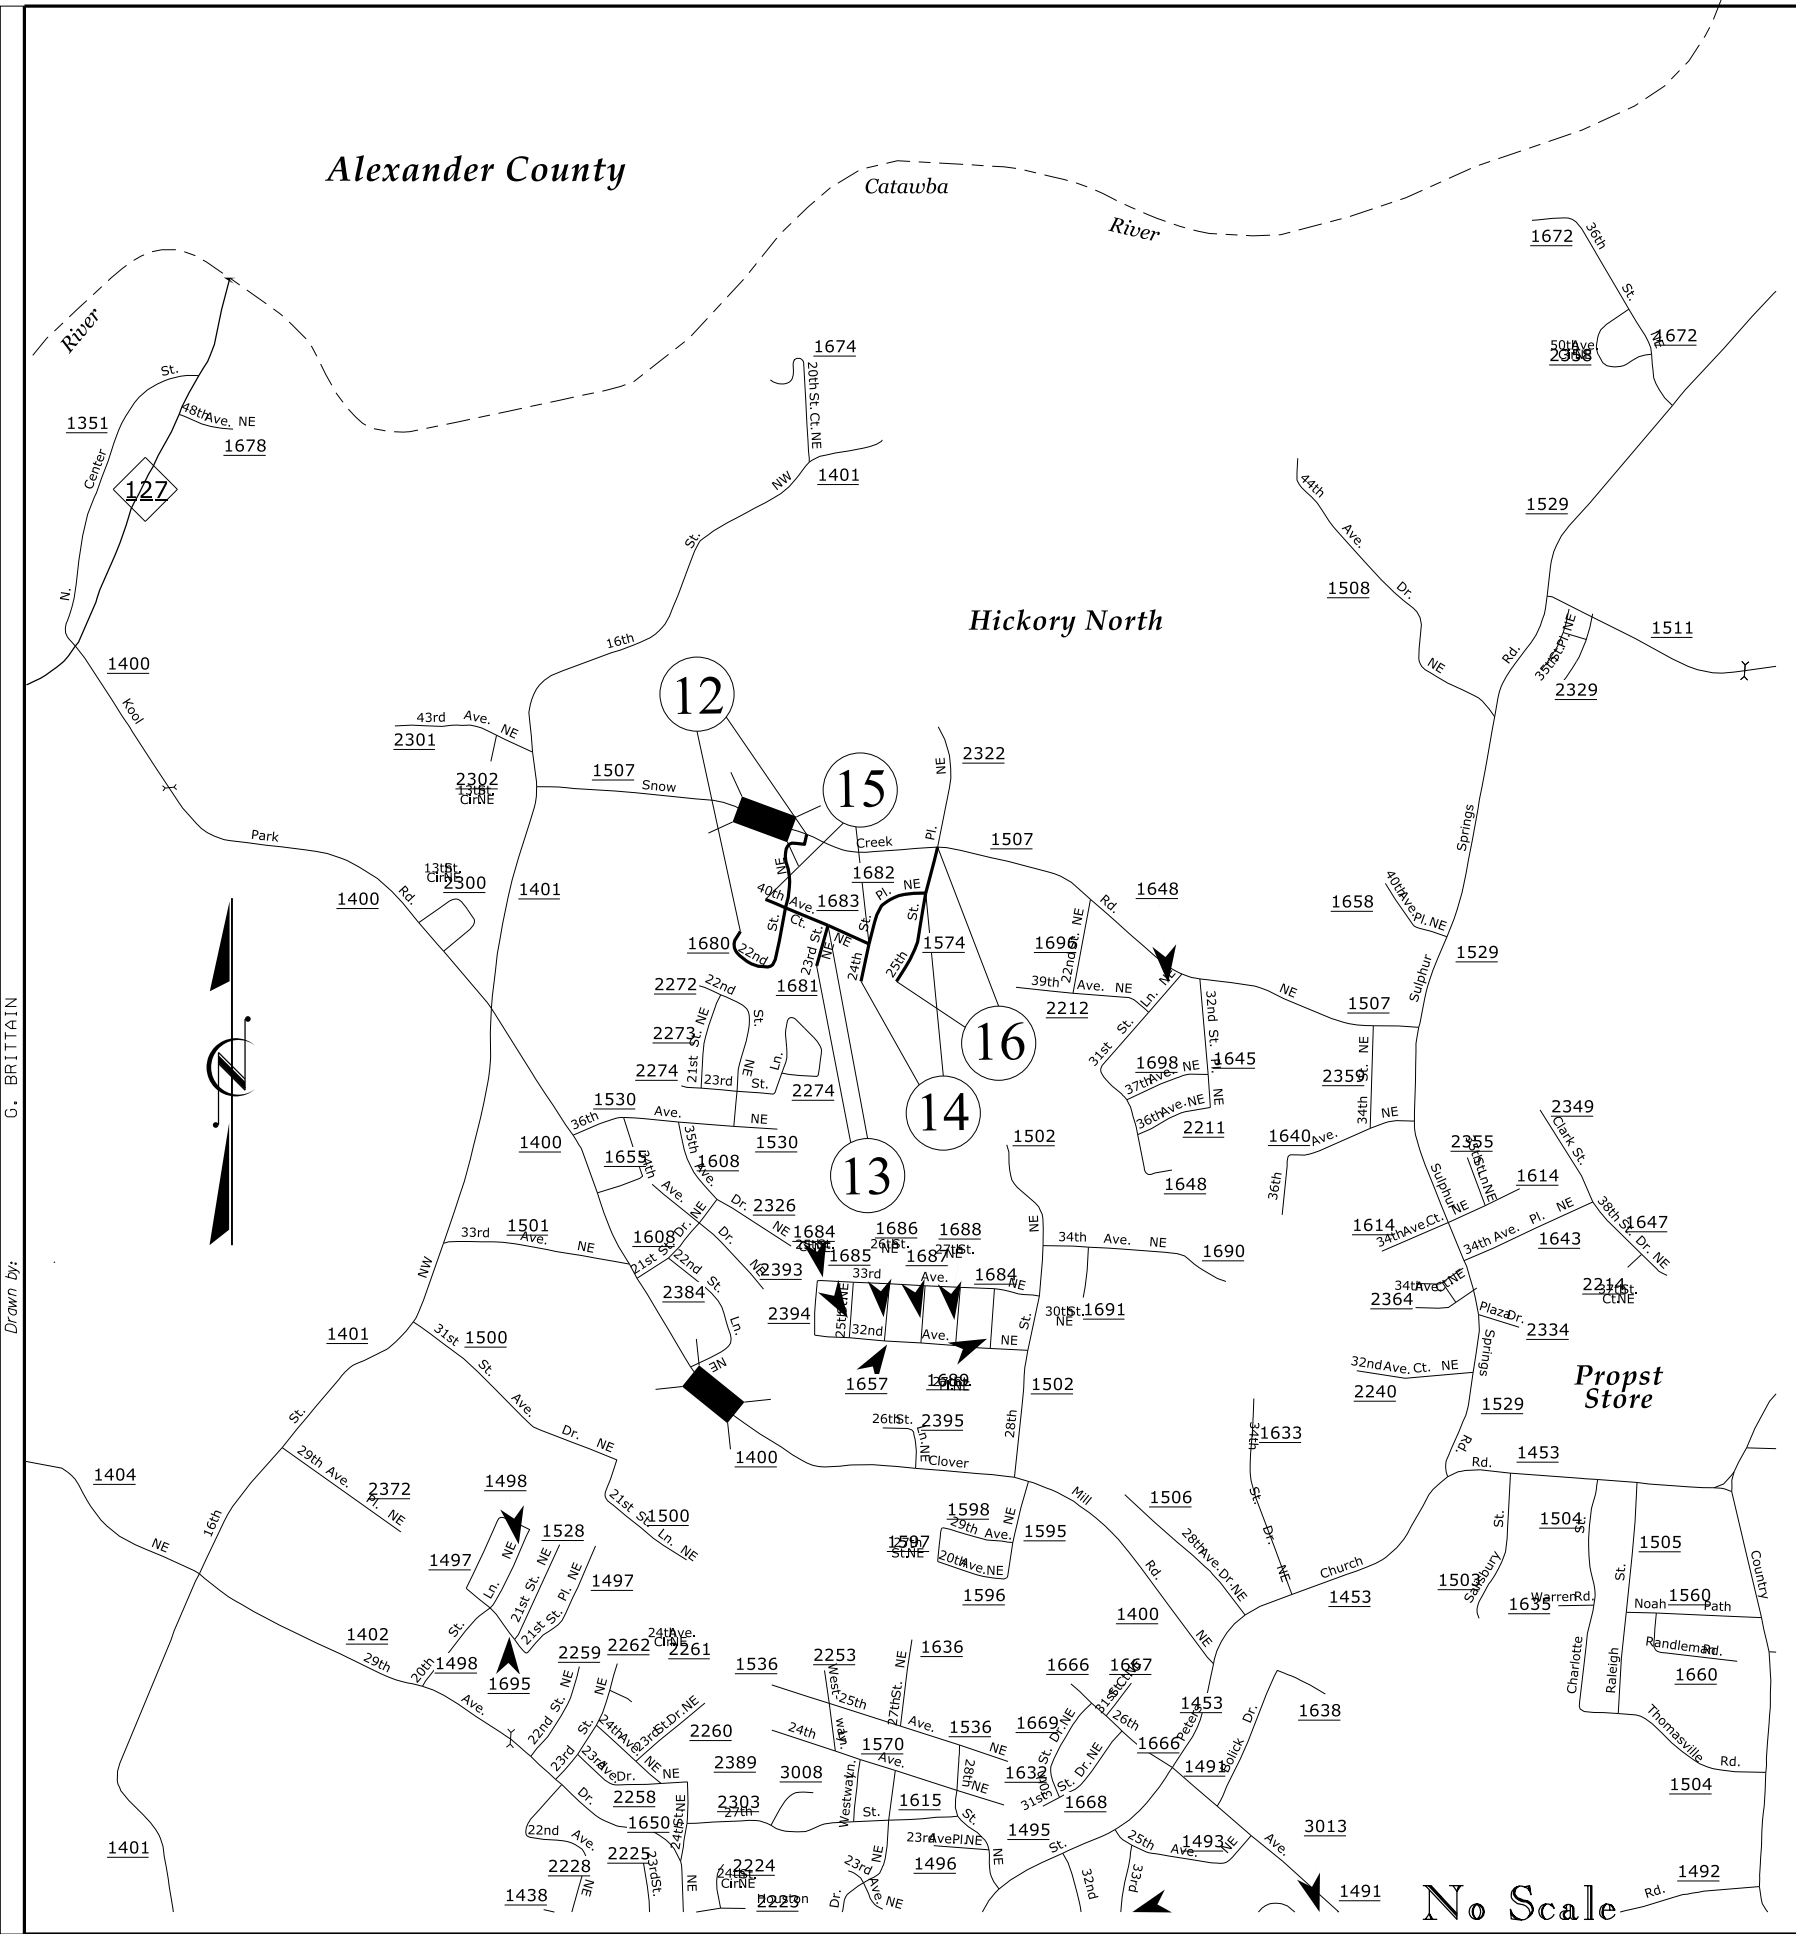

No Scale

2016-2017 Resurfacing Map

CATAWBA COUNTY NC

Drawn by: G. BRITAIN