


STATE	PROJECT WBS	SHEET NUMBER
NC	2016CPT.12.05.10181	10
	2016CPT.12.05.20181	

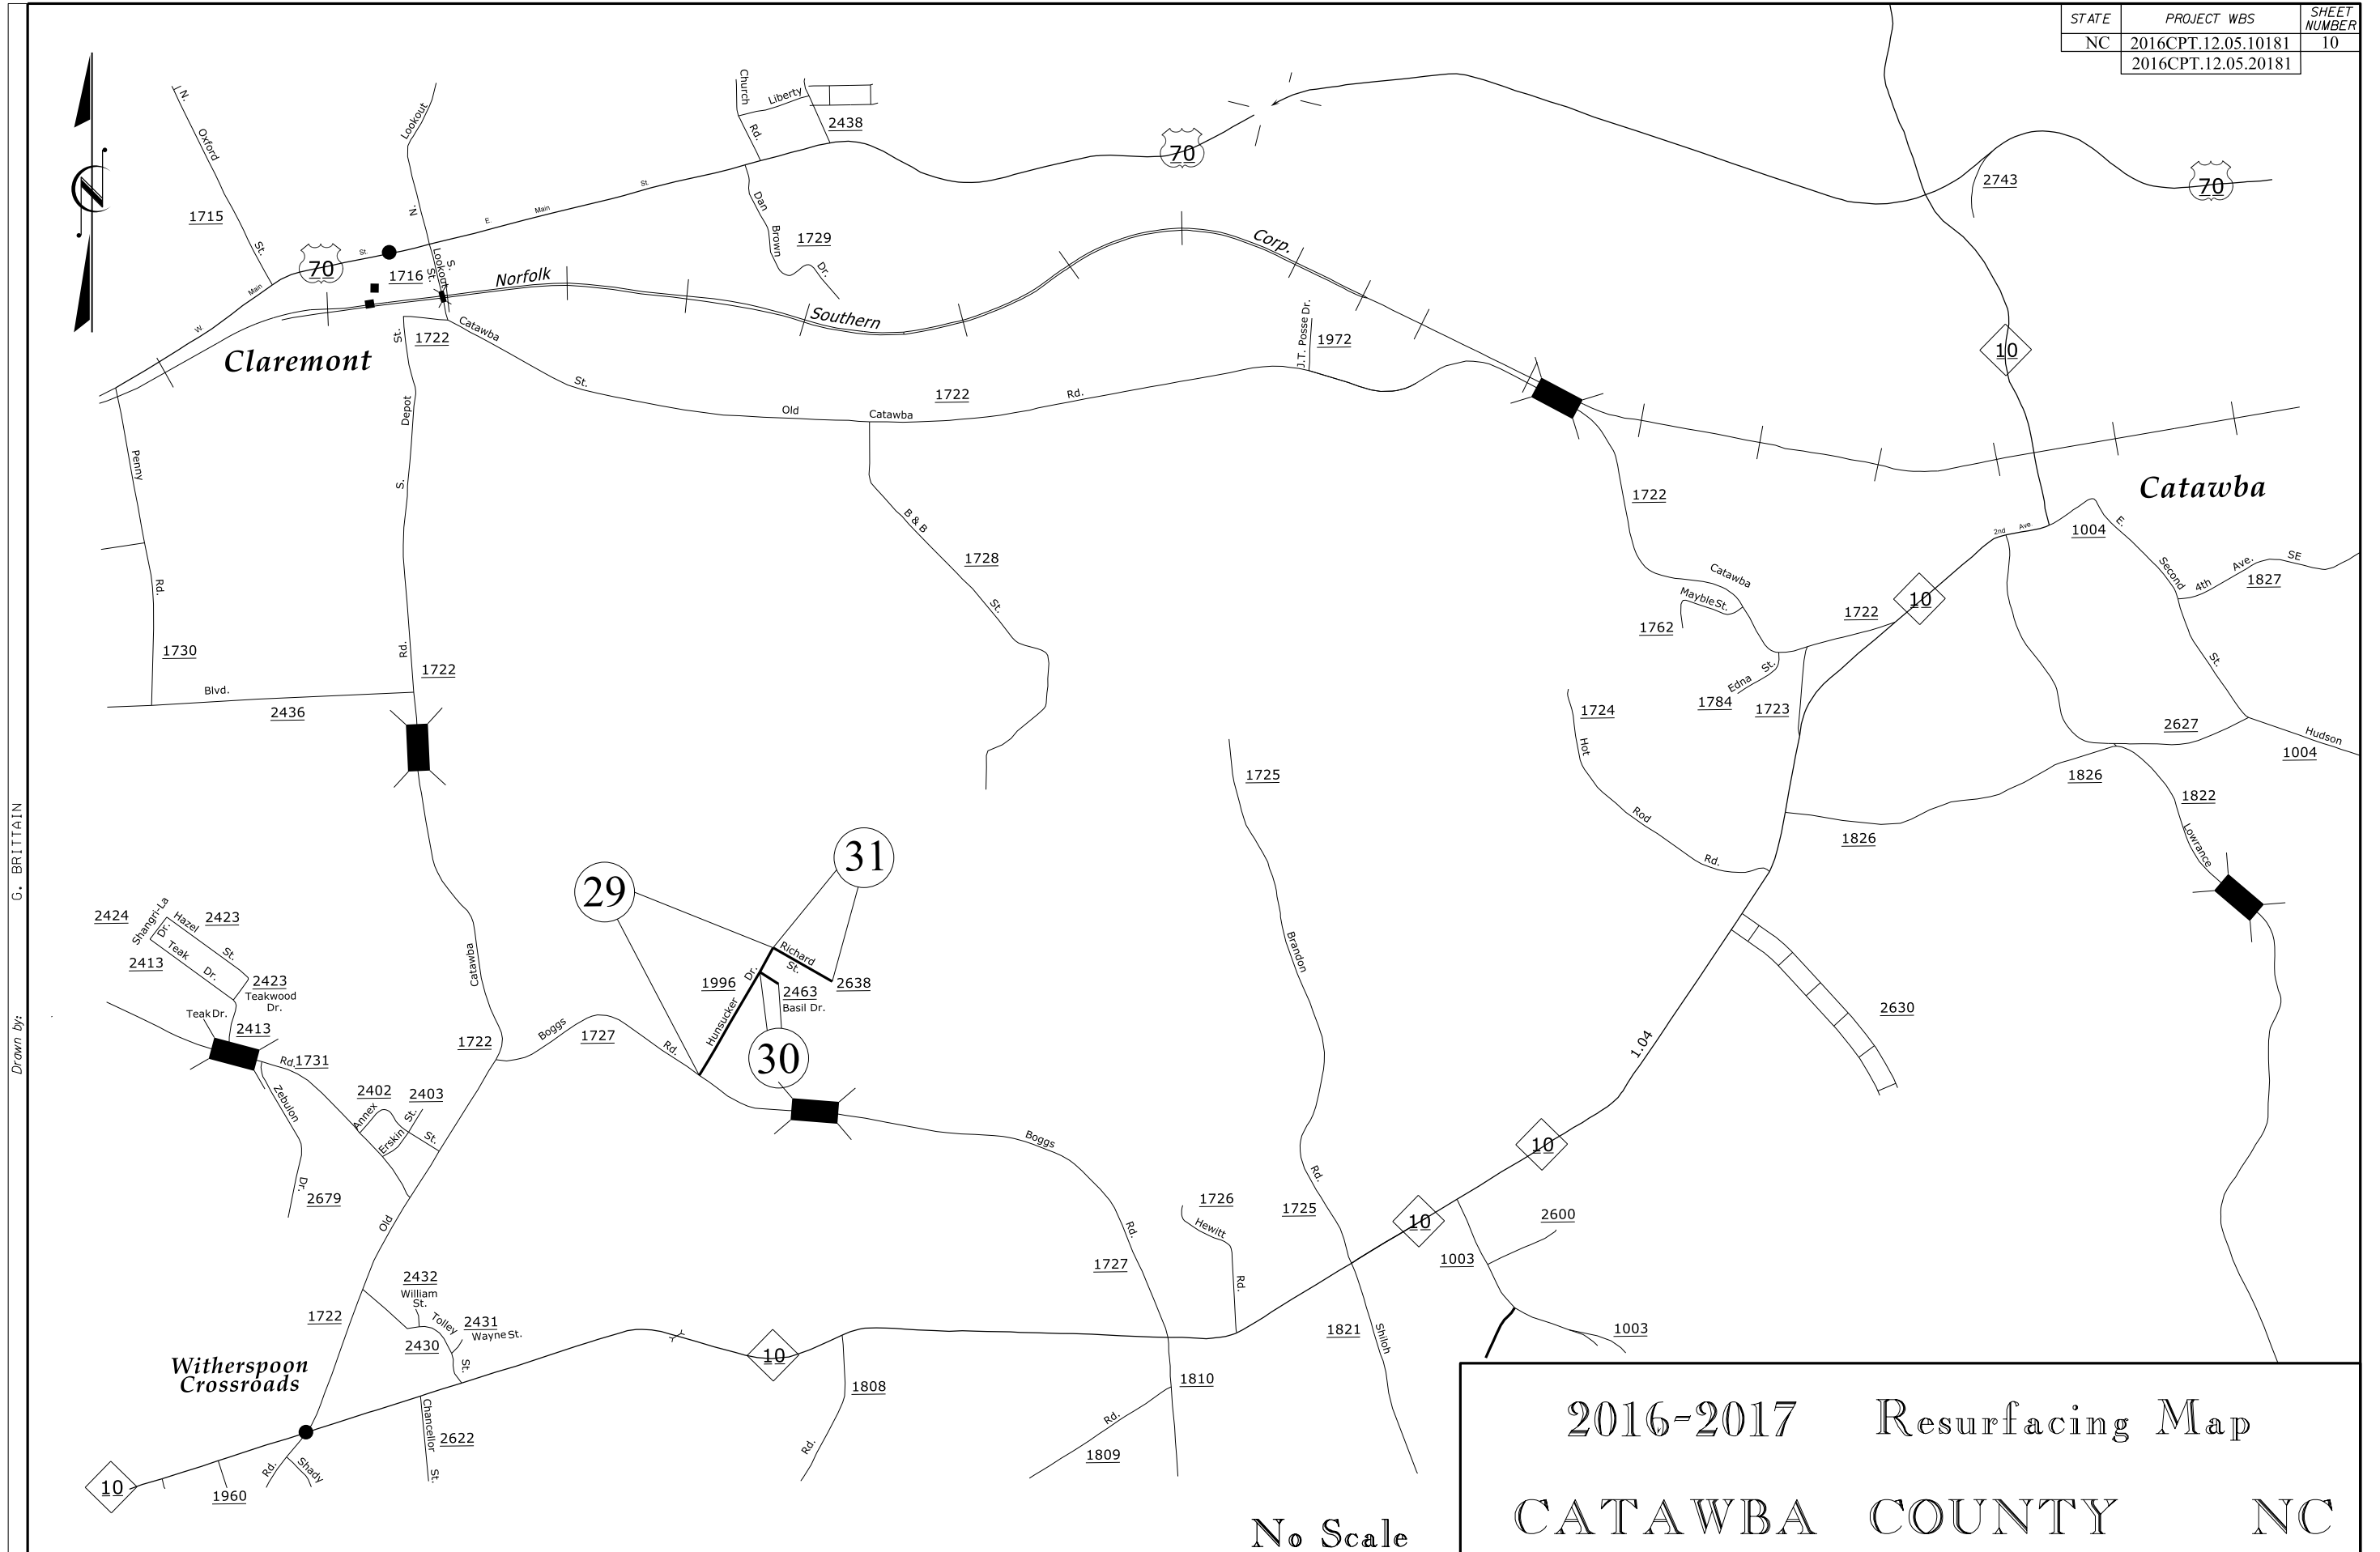

G. BRITAIN

Drawn by:

**2016-2017 Resurfacing Map**  
**CATAWBA COUNTY NC**

No Scale