


SECTION ALONG CL OF ROADWAY

NOTE:
 THE PROFILE INFORMATION IS TAKEN FROM THE ORIGINAL PLANS AND THE ROUTINE INSPECTION REPORT DATED 02/14/2015.
 BRIDGE ORIENTATION CONFORMS TO EXISTING BRIDGE PLANS. ORIENTATION OF INSPECTION REPORTS MAY VARY.

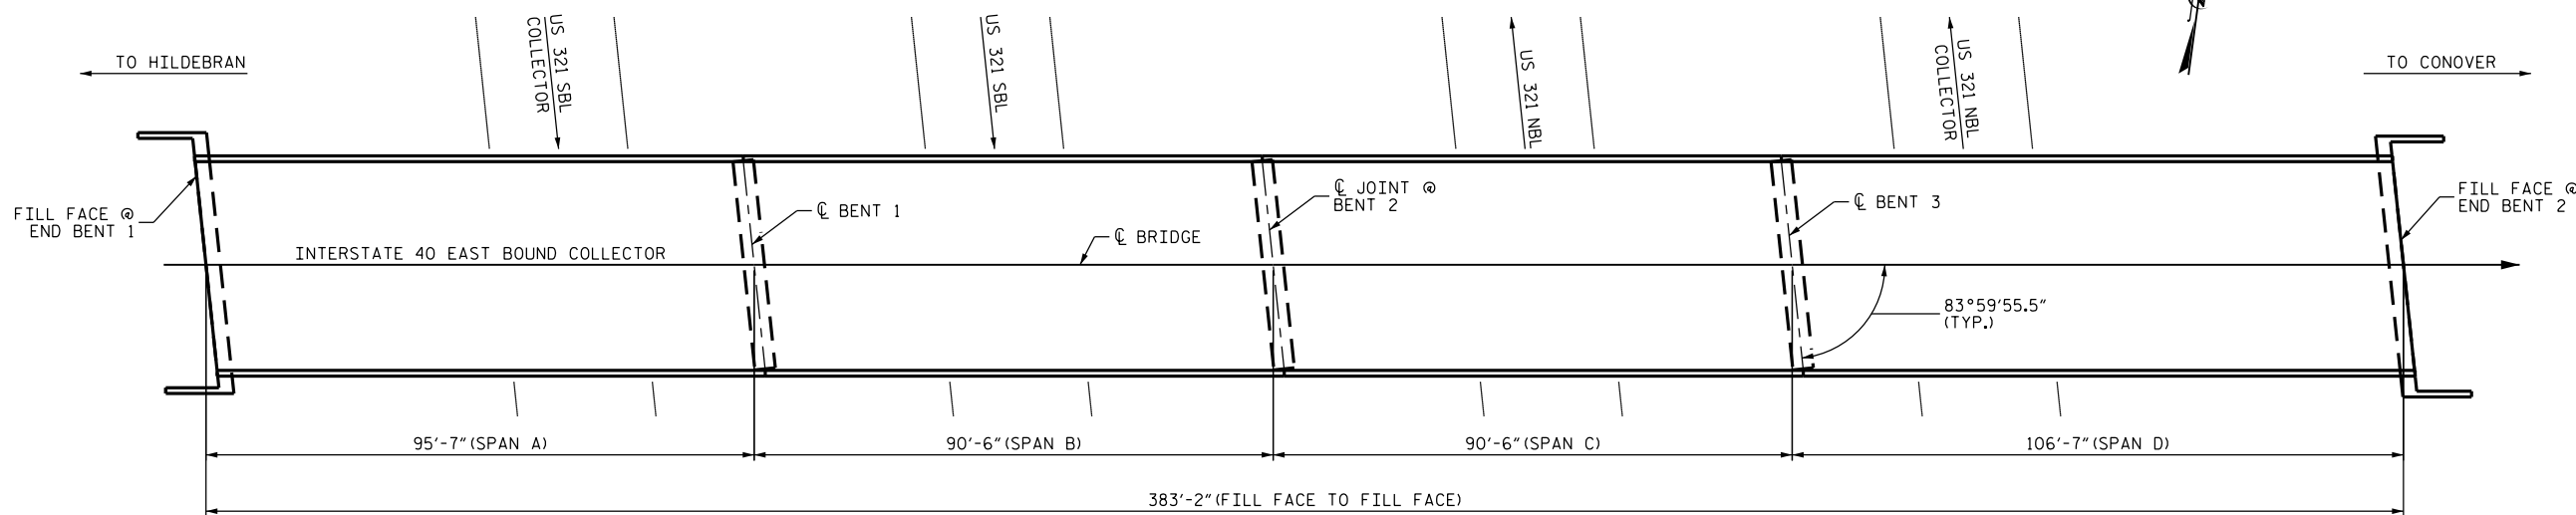

PLAN

SCOPE OF WORK


- CLEAN AND PAINT STEEL GIRDERS AND BEARINGS.

PROJECT NO. BP-5500D
CATAWBA COUNTY
 BRIDGE NO. 104

SHEET 4 OF 5

DocuSigned by:

John A. Yannaccone

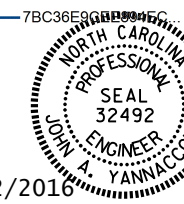

1/12/2016

STATE OF NORTH CAROLINA
 DEPARTMENT OF TRANSPORTATION
 RALEIGH
 GENERAL DRAWING
 FOR BRIDGE ON I-40
 EAST BOUND COLLECTOR
 OVER US 321

DRAWN BY : R.PUTEK DATE : 07/15
 CHECKED BY : J.YANACCONO DATE : 07/15

DOCUMENT NOT CONSIDERED
 FINAL UNLESS ALL
 SIGNATURES COMPLETED

REVISIONS						SHEET NO.
NO.	BY:	DATE:	NO.	BY:	DATE:	S-5
1			3			TOTAL SHEETS
2			4			12