


NOTE:
 THE PROFILE INFORMATION IS TAKEN FROM THE ORIGINAL PLANS AND THE ROUTINE INSPECTION REPORT DATED 03/23/2015.
 BRIDGE ORIENTATION CONFORMS TO EXISTING BRIDGE PLANS. ORIENTATION OF INSPECTION REPORTS MAY VARY.

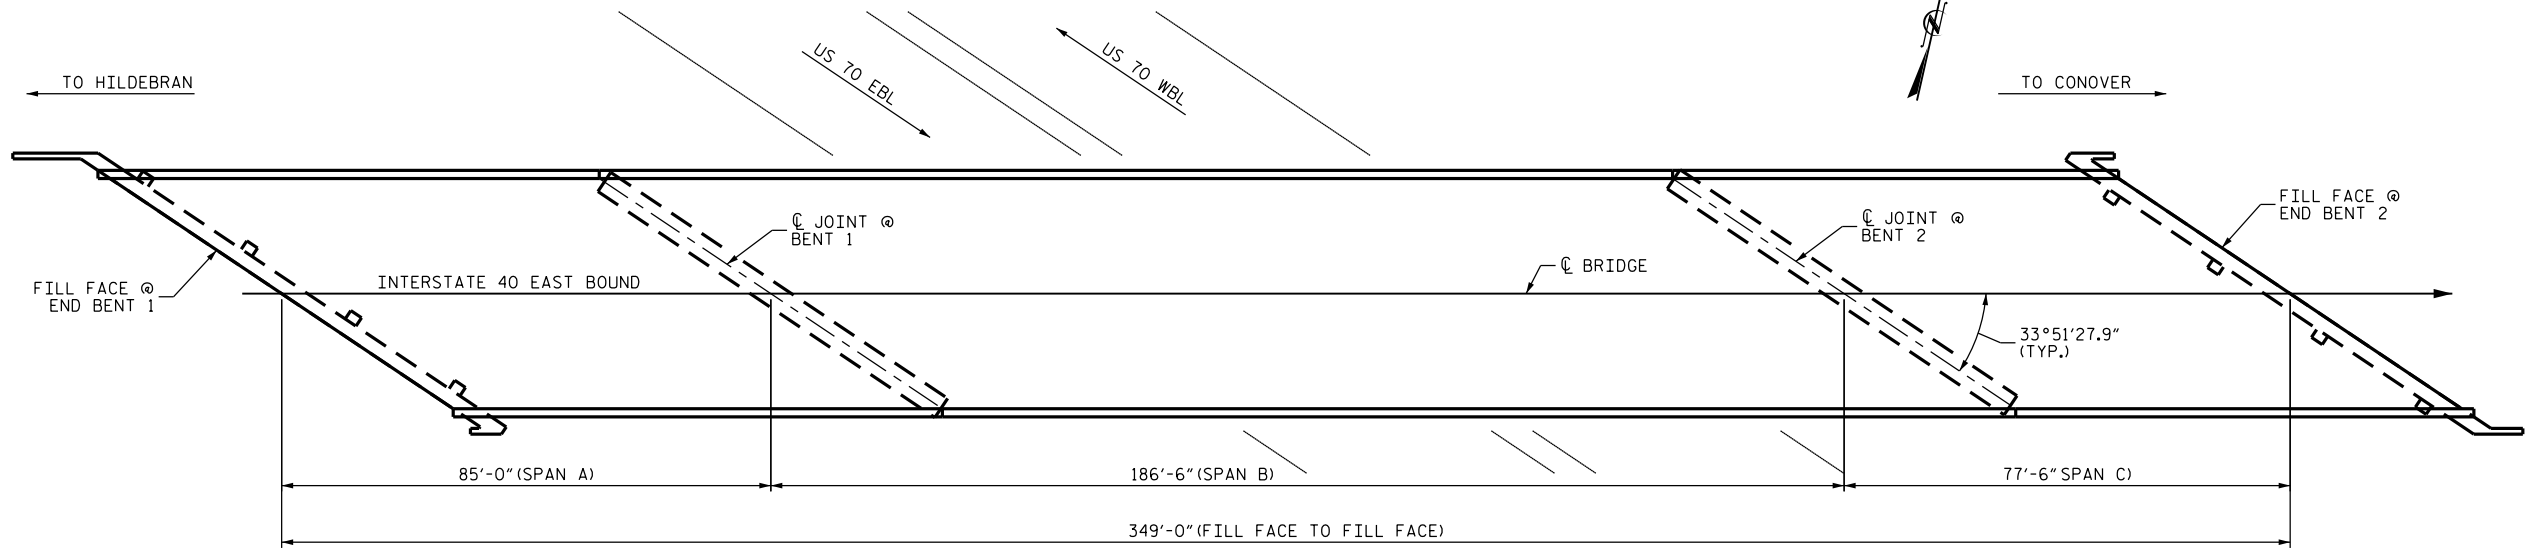

PLAN

SCOPE OF WORK

- CLEAN AND PAINT STEEL BEAMS, GIRDERS AND BEARINGS.

PROJECT NO. BP-5500D
CATAWBA COUNTY
 BRIDGE NO. 143

DocuSigned by:
John A. Yannaccone
 7BC36E9C680015
 NORTH CAROLINA PROFESSIONAL ENGINEER SEAL 32492
 JOHN A. YANNACCONE
 1/12/2016

STATE OF NORTH CAROLINA
 DEPARTMENT OF TRANSPORTATION
 RALEIGH
 GENERAL DRAWING
 FOR BRIDGE ON
 I-40 EAST BOUND
 OVER US 70

REVISIONS						SHEET NO.
NO.	BY:	DATE:	NO.	BY:	DATE:	S-8
1			3			TOTAL SHEETS
2			4			12

DRAWN BY : R. PUTEK DATE : 07/15
 CHECKED BY : J. YANNACCONE DATE : 07/15

DOCUMENT NOT CONSIDERED FINAL UNLESS ALL SIGNATURES COMPLETED