



STATE OF NORTH CAROLINA
DIVISION OF HIGHWAYS


TRANSPORTATION MANAGEMENT PLAN
CATAWBA COUNTY

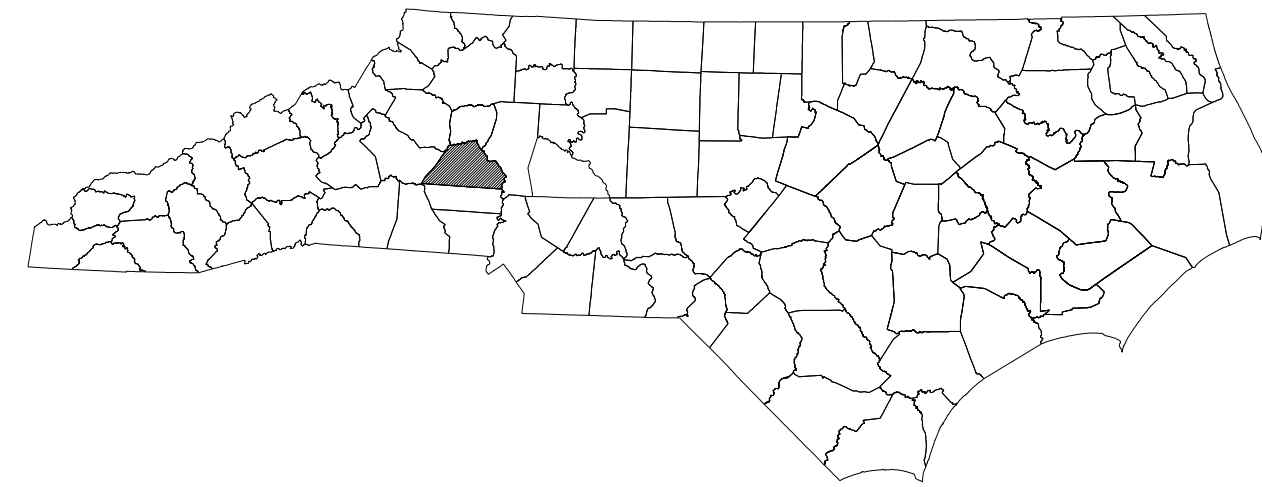

LOCATION: CATAWBA COUNTY:
BRIDGE #32 ON SR 1124 (33rd STREET SW) OVER INTERSTATE 40
BRIDGE #68 ON SR 2959 (SOUTH CENTER STREET) OVER INTERSTATE 40
BRIDGE #123 ON NC 127 (2nd STREET SW) OVER INTERSTATE 40
BRIDGE #149 ON SR 1462 (10th AVENUE DR. SE) OVER INTERSTATE 40
BRIDGE #161 ON SR 1007 (LENOIR RHYNE BLVD.) OVER INTERSTATE 40
BRIDGE #165 ON SR 1468 (21st STREET DR. SE) OVER INTERSTATE 40
BRIDGE #168 ON SR 1476 (FAIRGROVE CHURCH RD. SE) OVER INTERSTATE 40
BRIDGE #170 ON SR 1007 (1st STREET SW) OVER INTERSTATE 40

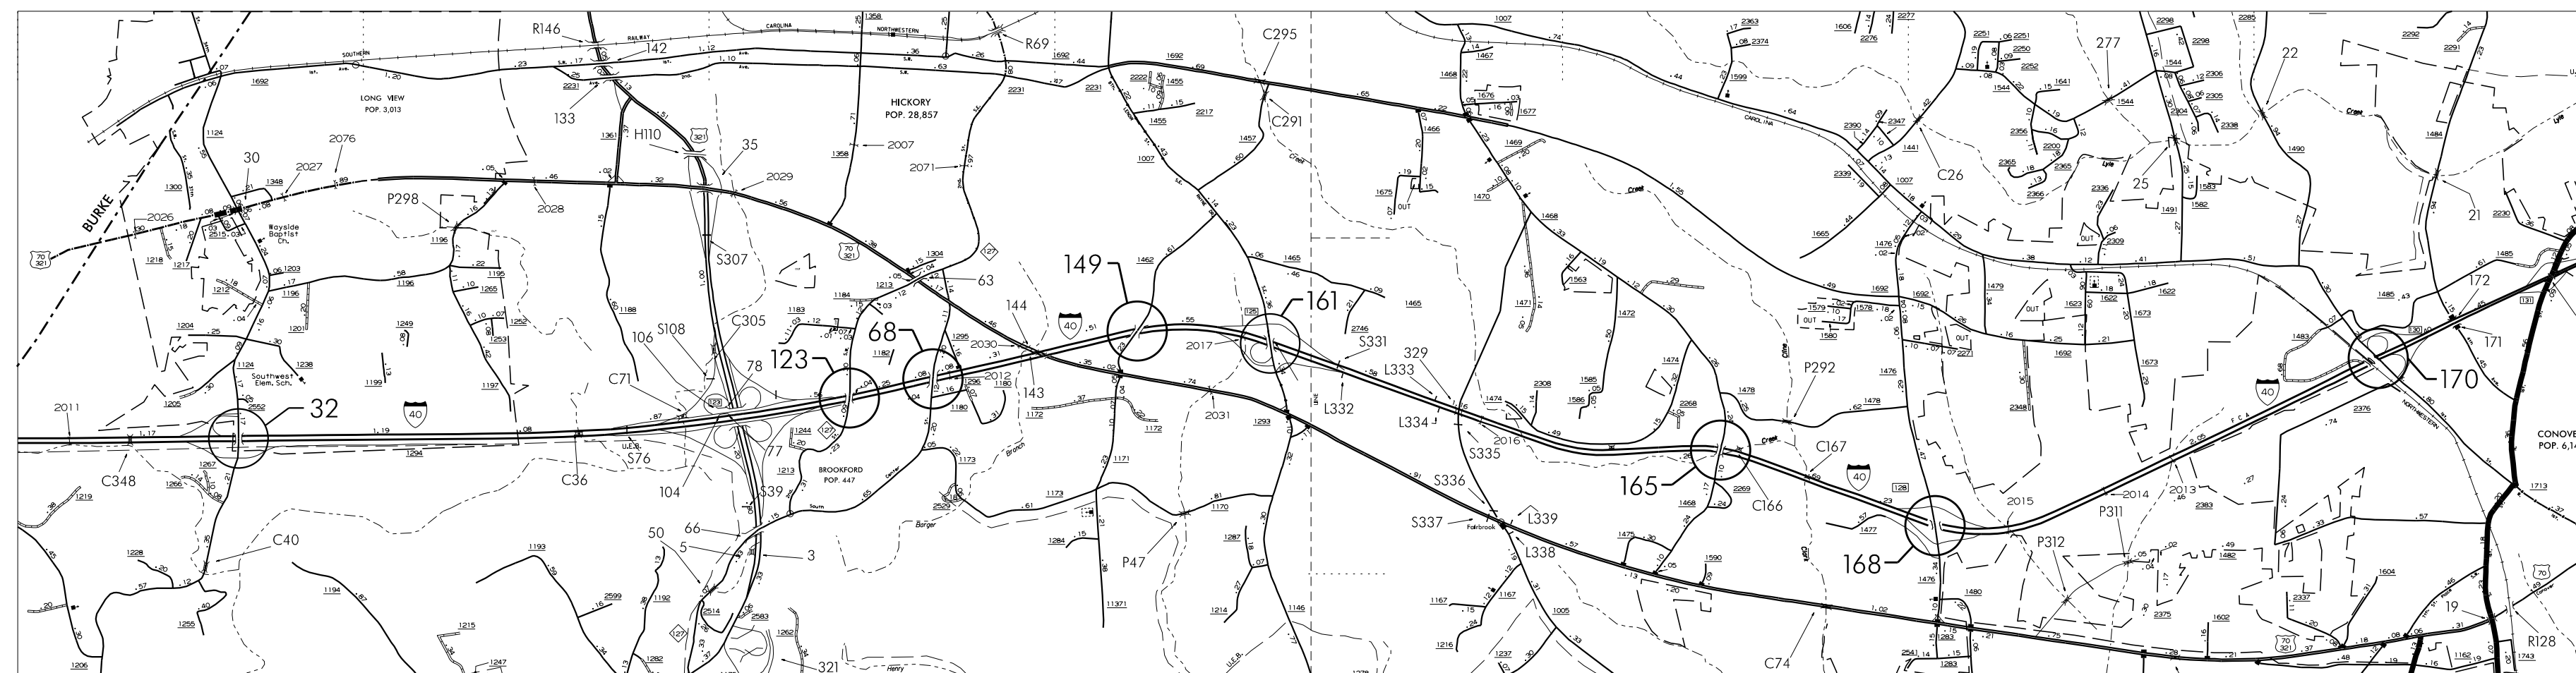


SHEET NO.	TITLE
TMP-1	TITLE SHEET, VICINITY MAP AND INDEX OF SHEETS
TMP-1A	LIST OF APPLICABLE ROADWAY STANDARD DRAWINGS, LEGEND AND TRANSPORTATION MANAGEMENT PHASING
TMP-1B	TRANSPORTATION OPERATIONS PLAN: (MANAGEMENT STRATEGIES, GENERAL NOTES AND LOCAL NOTES)
TMP-1C	SPECIAL SIGN DESIGNS
TMP-2	PROJECT OVERVIEW
TMP-3	BRIDGE NO. 32 ON SR 1124 (33RD ST. SW) - DETOUR FOR I-40 W EXIT RAMP CLOSURE AT EXIT 121
TMP-4	BRIDGE NO. 123 ON NC 127 (2ND ST. SW) - DETOURS TO I-40 E FOR US 321 N EXIT 43A & US 321 S EXIT 43A RAMP CLOSURES
TMP-5	BRIDGE NO. 123 ON NC 127 (2ND ST. SW) - DETOURS FOR I-40 W EXIT 123 A & B TO US 321
TMP-6	BRIDGE NO. 161 ON SR 1007 (LENOIR RHYNE BLVD.) - DETOUR FOR I-40 E ENTRANCE RAMP CLOSURE AT EXIT 125
TMP-7	BRIDGE NO. 170 ON SR 1007 (1ST ST. SW) - DETOUR FOR I-40 E EXIT RAMP CLOSURE AT EXIT 130
TMP-8	BRIDGE NO. 170 ON SR 1007 (1ST ST. SW) - DETOUR FOR I-40 W ENTRANCE RAMP CLOSURE AT EXIT 130
TMP-9	DETOUR RAMP CLOSURE INSETS
TMP-10	TEMPORARY SHOULDER CLOSURES
TMP-11	TEMPORARY LANE CLOSURES - DIVIDED MULTI-LANE ROADWAY

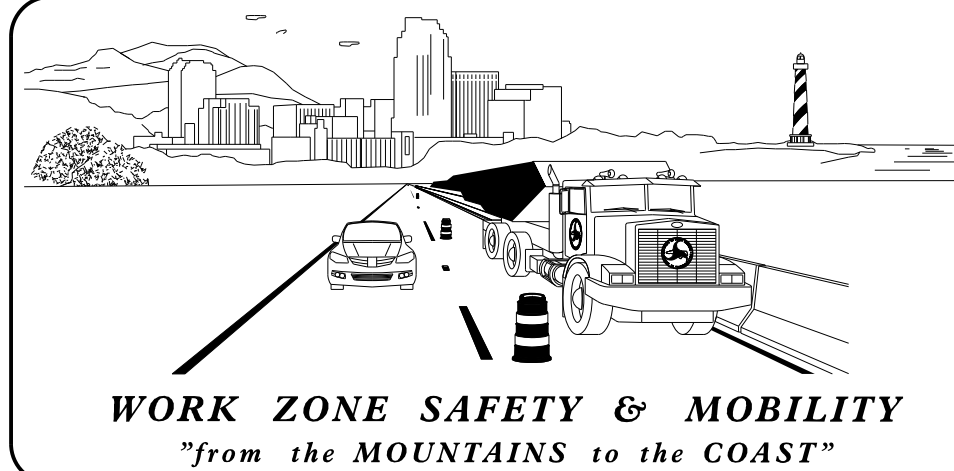

N.C.D.O.T. WORK ZONE TRAFFIC CONTROL
 1561 MAIL SERVICE CENTER (MSC) RALEIGH, NC 27699-1561
 750 N. GREENFIELD PARKWAY, GARNER, NC 27529 (DELIVERY)
 PHONE: (919) 773-2800 FAX: (919) 771-2745

J. S. BOURNE, P.E. STATE TRAFFIC MANAGEMENT ENGINEER
 J. W. WOOLARD, P.E. TRAFFIC CONTROL PROJECT ENGINEER
 L. D. STOUCHKO, P.E. TRAFFIC CONTROL PROJECT DESIGN ENGINEER
 TRAFFIC CONTROL DESIGN ENGINEER

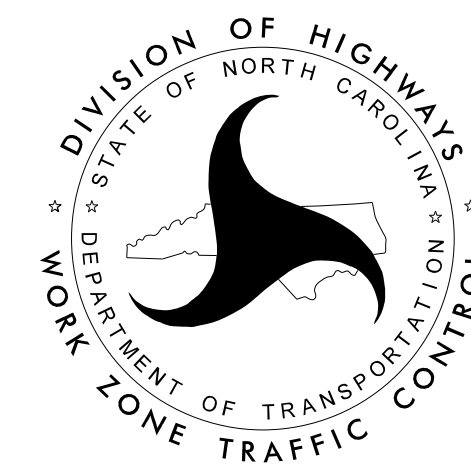

APPROVED: *Lori Stouchko*
 DATE: 8/17/2015

SEAL

8/17/2015 P:\TIP\Projects-BP\BP5500E\Traffic\TrafficControl\TCP-BP-5500E_TC_TMP-0111e.dgn User:idsfouchko

SHEET NO.
TMP-1

BP-5500E

TIP PROJECT: