


SECTION ALONG CL OF ROADWAY

NOTE:
 THE PROFILE INFORMATION IS TAKEN FROM THE ORIGINAL PLANS AND THE ROUTINE INSPECTION REPORT DATED 03/10/2015.
 BRIDGE ORIENTATION CONFORMS TO EXISTING BRIDGE PLANS. ORIENTATION OF INSPECTION REPORTS MAY VARY.

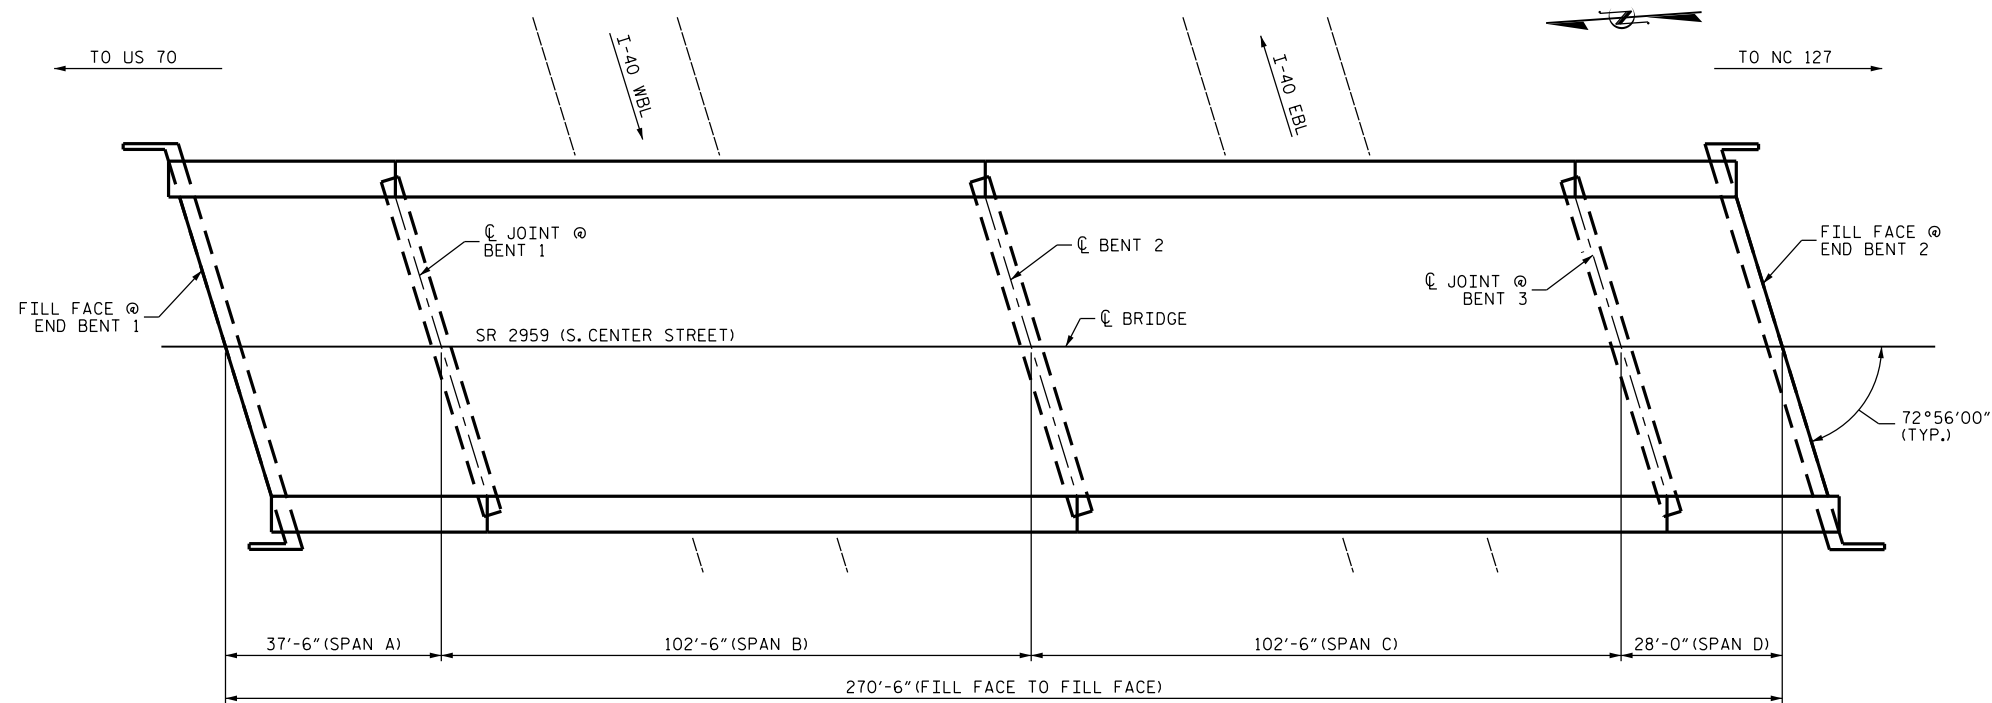

PLAN

SCOPE OF WORK


- CLEAN AND PAINT STEEL BEAMS, GIRDERS AND BEARINGS.

PROJECT NO. BP-5500E
CATAWBA COUNTY
 BRIDGE NO. 68

SHEET 2 OF 2

DocuSigned by:

John A. Yannaccone

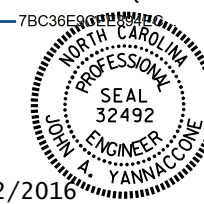

1/12/2016

STATE OF NORTH CAROLINA
 DEPARTMENT OF TRANSPORTATION
 RALEIGH
 GENERAL DRAWING FOR
 BRIDGE ON SR 2959
 (S. CENTER STREET)
 OVER I-40

DRAWN BY : R. PUTEK DATE : 08/15
 CHECKED BY : J. YANNACCONE DATE : 08/15

DOCUMENT NOT CONSIDERED
 FINAL UNLESS ALL
 SIGNATURES COMPLETED

REVISIONS						SHEET NO.
NO.	BY:	DATE:	NO.	BY:	DATE:	S-5
1			3			TOTAL SHEETS
2			4			17