


SECTION ALONG  $\text{CL}$  OF ROADWAY

NOTE:  
 THE PROFILE INFORMATION IS TAKEN FROM THE ORIGINAL PLANS AND THE ROUTINE INSPECTION REPORT DATED 04/07/2015.  
 BRIDGE ORIENTATION CONFORMS TO EXISTING BRIDGE PLANS. ORIENTATION OF INSPECTION REPORTS MAY VARY.

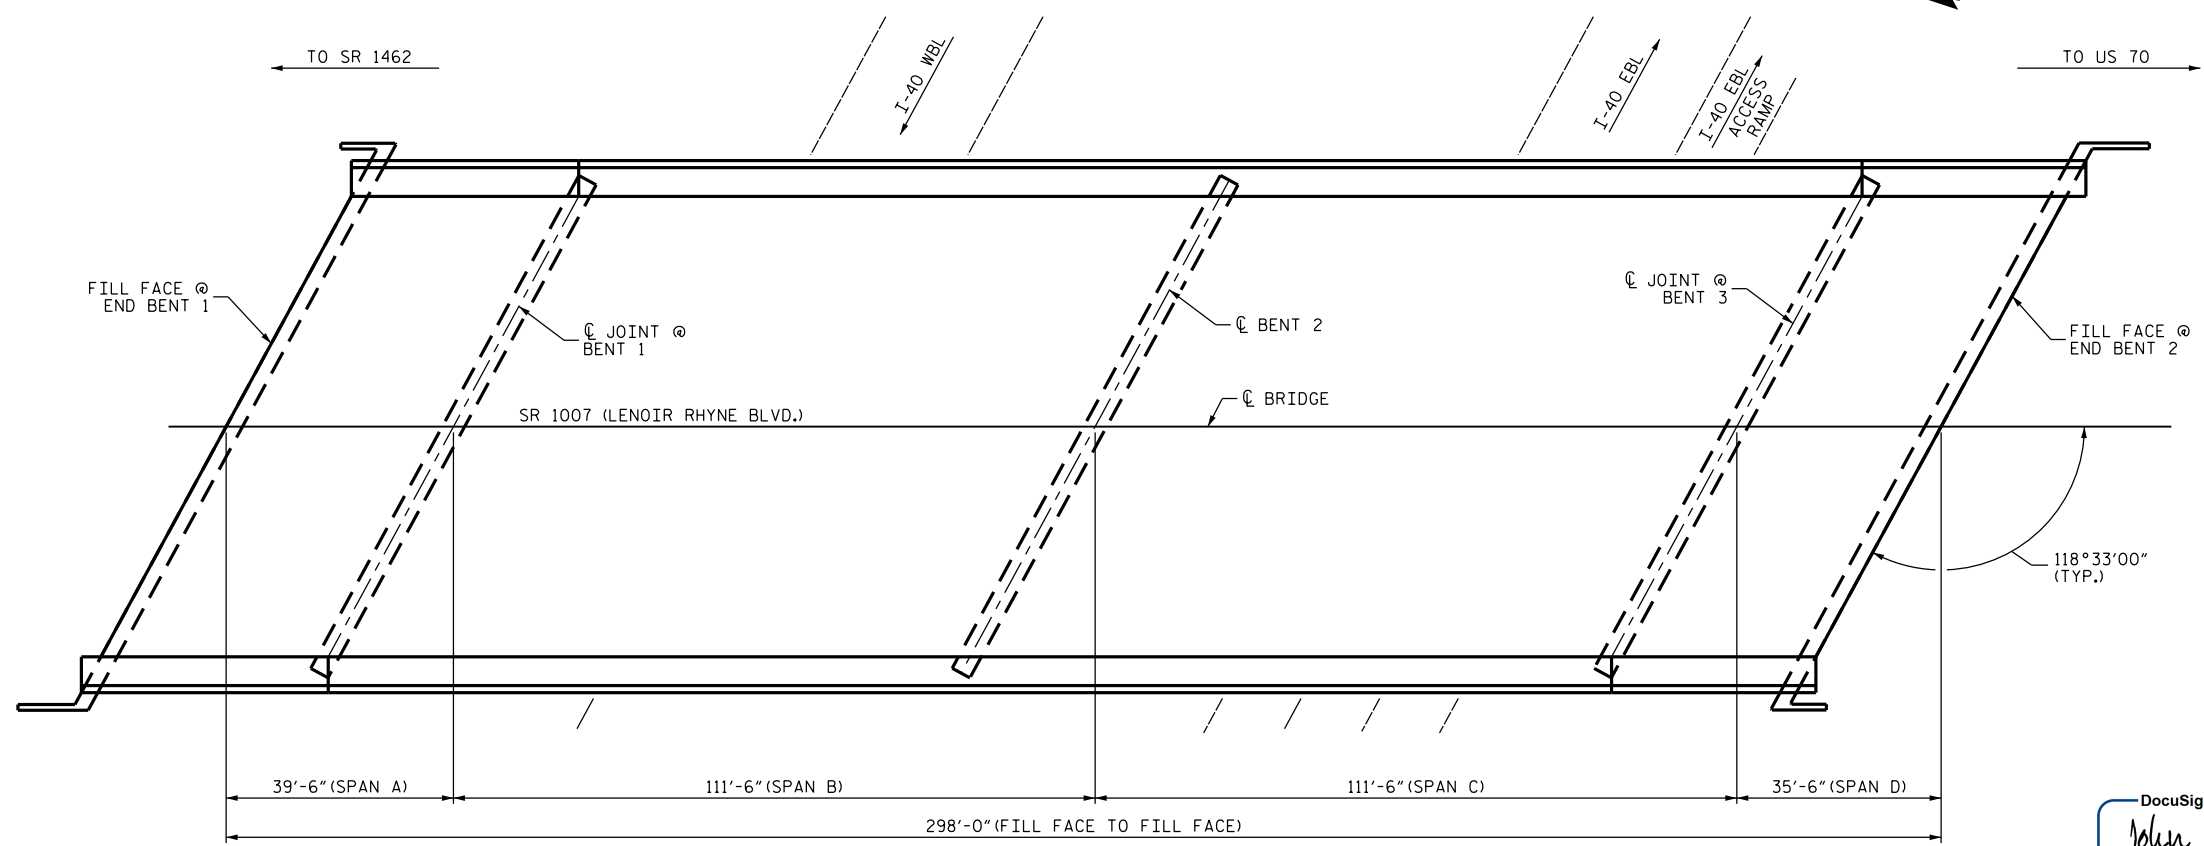

PLAN

SCOPE OF WORK

- CLEAN AND PAINT STEEL BEAMS, GIRDERS AND BEARINGS.

PROJECT NO. BP-5500E  
CATAWBA COUNTY  
 BRIDGE NO. 161

SHEET 2 OF 2

DocuSigned by:  
*John A. Yannaccone*  
 7BC38E...  
 NORTH CAROLINA PROFESSIONAL ENGINEER  
 SEAL 32492  
 JOHN A. YANNACCONI  
 1/12/2016

STATE OF NORTH CAROLINA  
 DEPARTMENT OF TRANSPORTATION  
 RALEIGH  
 GENERAL DRAWING FOR  
 BRIDGE ON SR 1007  
 (LENOIR RHYNE BLVD.)  
 OVER I-40

DRAWN BY : R. PUTEK DATE : 08/15  
 CHECKED BY : J. YANNACCONI DATE : 08/15

DOCUMENT NOT CONSIDERED  
 FINAL UNLESS ALL  
 SIGNATURES COMPLETED

REVISIONS						SHEET NO.
NO.	BY:	DATE:	NO.	BY:	DATE:	S-11
1			3			TOTAL SHEETS
2			4			17