


SECTION ALONG $\text{\textcircled{C}}$ OF ROADWAY

NOTE:

THE PROFILE INFORMATION IS TAKEN FROM THE ORIGINAL PLANS AND THE ROUTINE INSPECTION REPORT DATED 06/29/2015.

BRIDGE ORIENTATION CONFORMS TO EXISTING BRIDGE PLANS. ORIENTATION OF INSPECTION REPORTS MAY VARY.

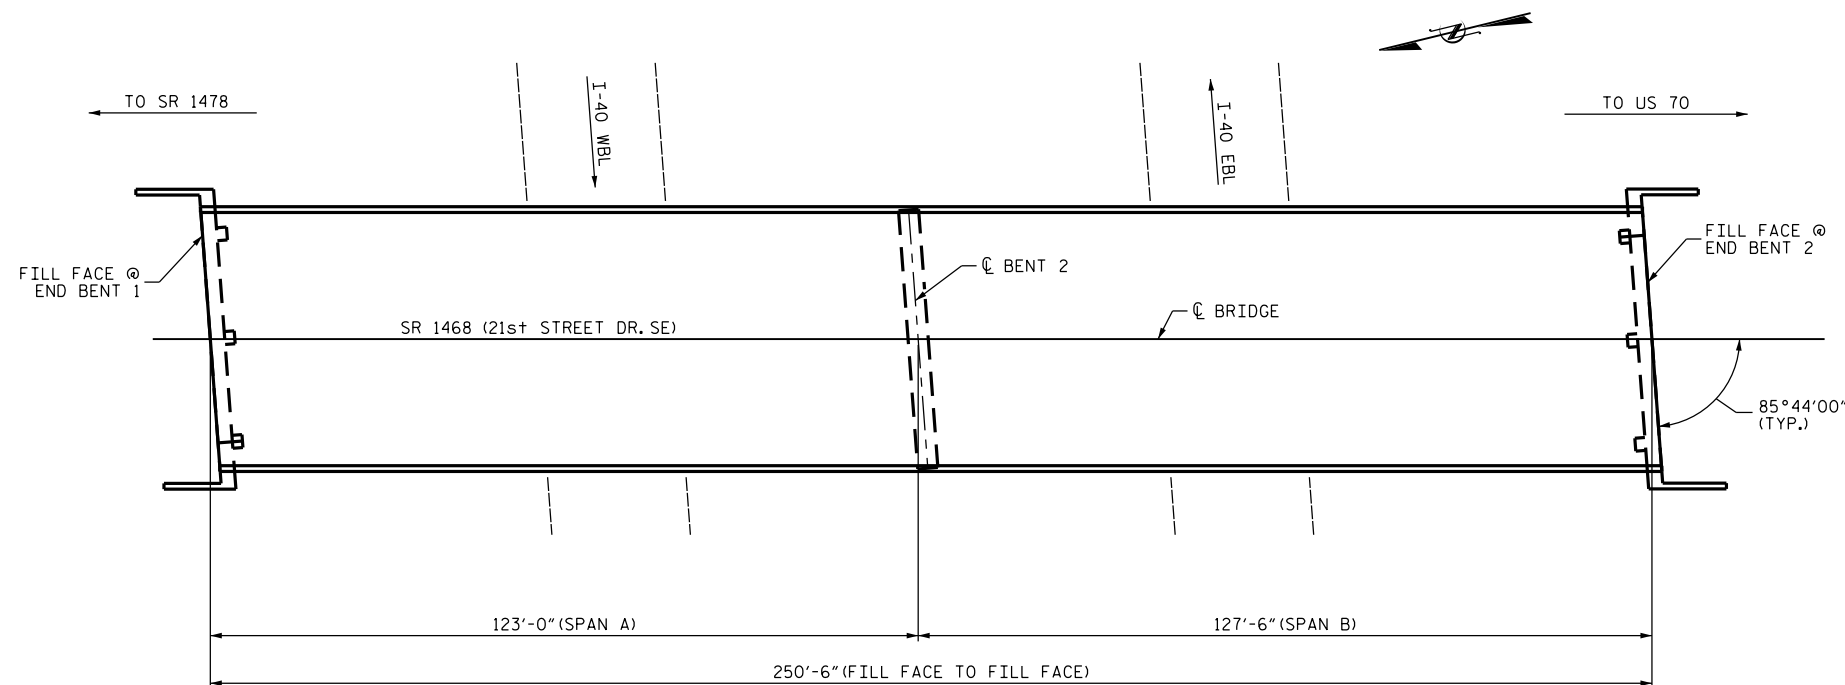

PLAN

SCOPE OF WORK


- CLEAN AND PAINT STEEL GIRDERS AND BEARINGS.

PROJECT NO. BP-5500E
CATAWBA COUNTY
 BRIDGE NO. 165

SHEET 2 OF 2

DocuSigned by:

John A. Yannaccone

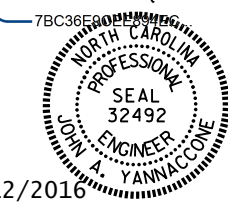

1/12/2016

STATE OF NORTH CAROLINA
 DEPARTMENT OF TRANSPORTATION
 RALEIGH
 GENERAL DRAWING FOR
 BRIDGE ON SR 1468
 (21st STREET DR. SE)
 OVER I-40

DRAWN BY :	R. PUTEK	DATE :	08/15
CHECKED BY :	J. YANNACCONI	DATE :	08/15

DOCUMENT NOT CONSIDERED FINAL UNLESS ALL SIGNATURES COMPLETED

REVISIONS						SHEET NO.
NO.	BY:	DATE:	NO.	BY:	DATE:	S-13
1			3			TOTAL SHEETS
2			4			17