


NOTE:  
 THE PROFILE INFORMATION IS TAKEN FROM THE ORIGINAL PLANS AND THE ROUTINE INSPECTION REPORT DATED 06/29/2015.  
 BRIDGE ORIENTATION CONFORMS TO EXISTING BRIDGE PLANS. ORIENTATION OF INSPECTION REPORTS MAY VARY.

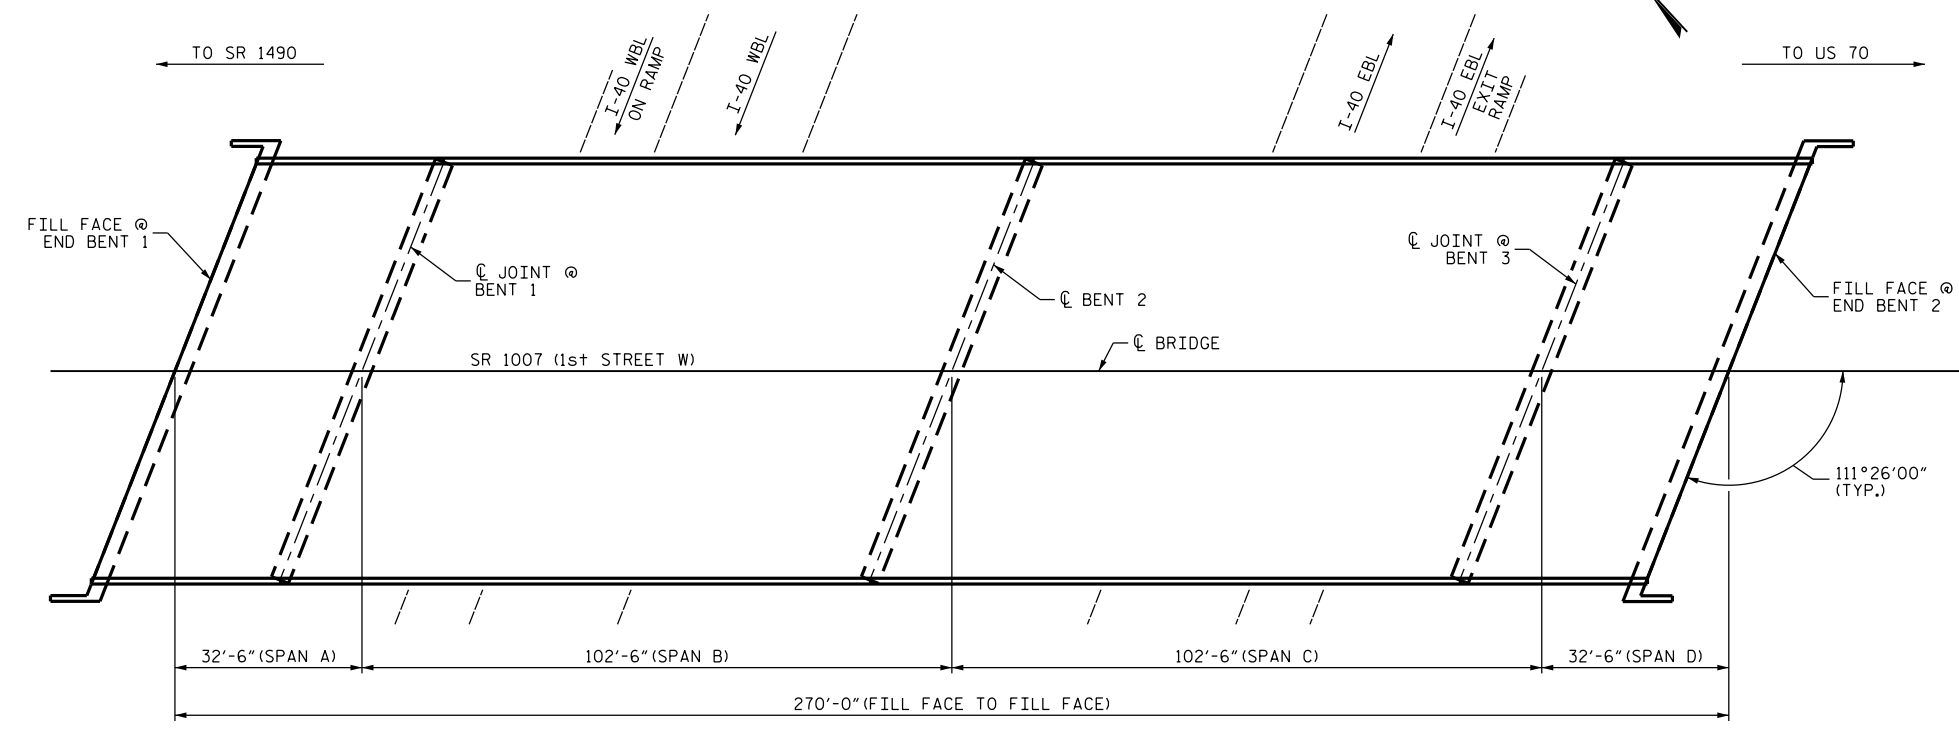

**PLAN**

**SCOPE OF WORK**

- CLEAN AND PAINT STEEL BEAMS, GIRDERS AND BEARINGS.

PROJECT NO. BP-5500E  
CATAWBA COUNTY  
 BRIDGE NO. 170

SHEET 2 OF 2

DocuSigned by:  
*John A. Yannaccone*  
 7BC385...  
 NORTH CAROLINA PROFESSIONAL ENGINEER SEAL 32492  
 JOHN A. YANNACCONE  
 1/12/2016

STATE OF NORTH CAROLINA  
 DEPARTMENT OF TRANSPORTATION  
 RALEIGH  
 GENERAL DRAWING FOR  
 BRIDGE ON SR 1007  
 (1st STREET W)  
 OVER I-40

DRAWN BY : R. PUTEK DATE : 08/15  
 CHECKED BY : J. YANNACCONE DATE : 08/15

DOCUMENT NOT CONSIDERED FINAL UNLESS ALL SIGNATURES COMPLETED

REVISIONS						SHEET NO.	
NO.	BY:	DATE:	NO.	BY:	DATE:	S-17	
1			3			TOTAL SHEETS	17
2			4				