


PROJECT REFERENCE NO.	SHEET NO.
2016CPT.09.22.10341.1 2016CPT.09.23.20341.1	3

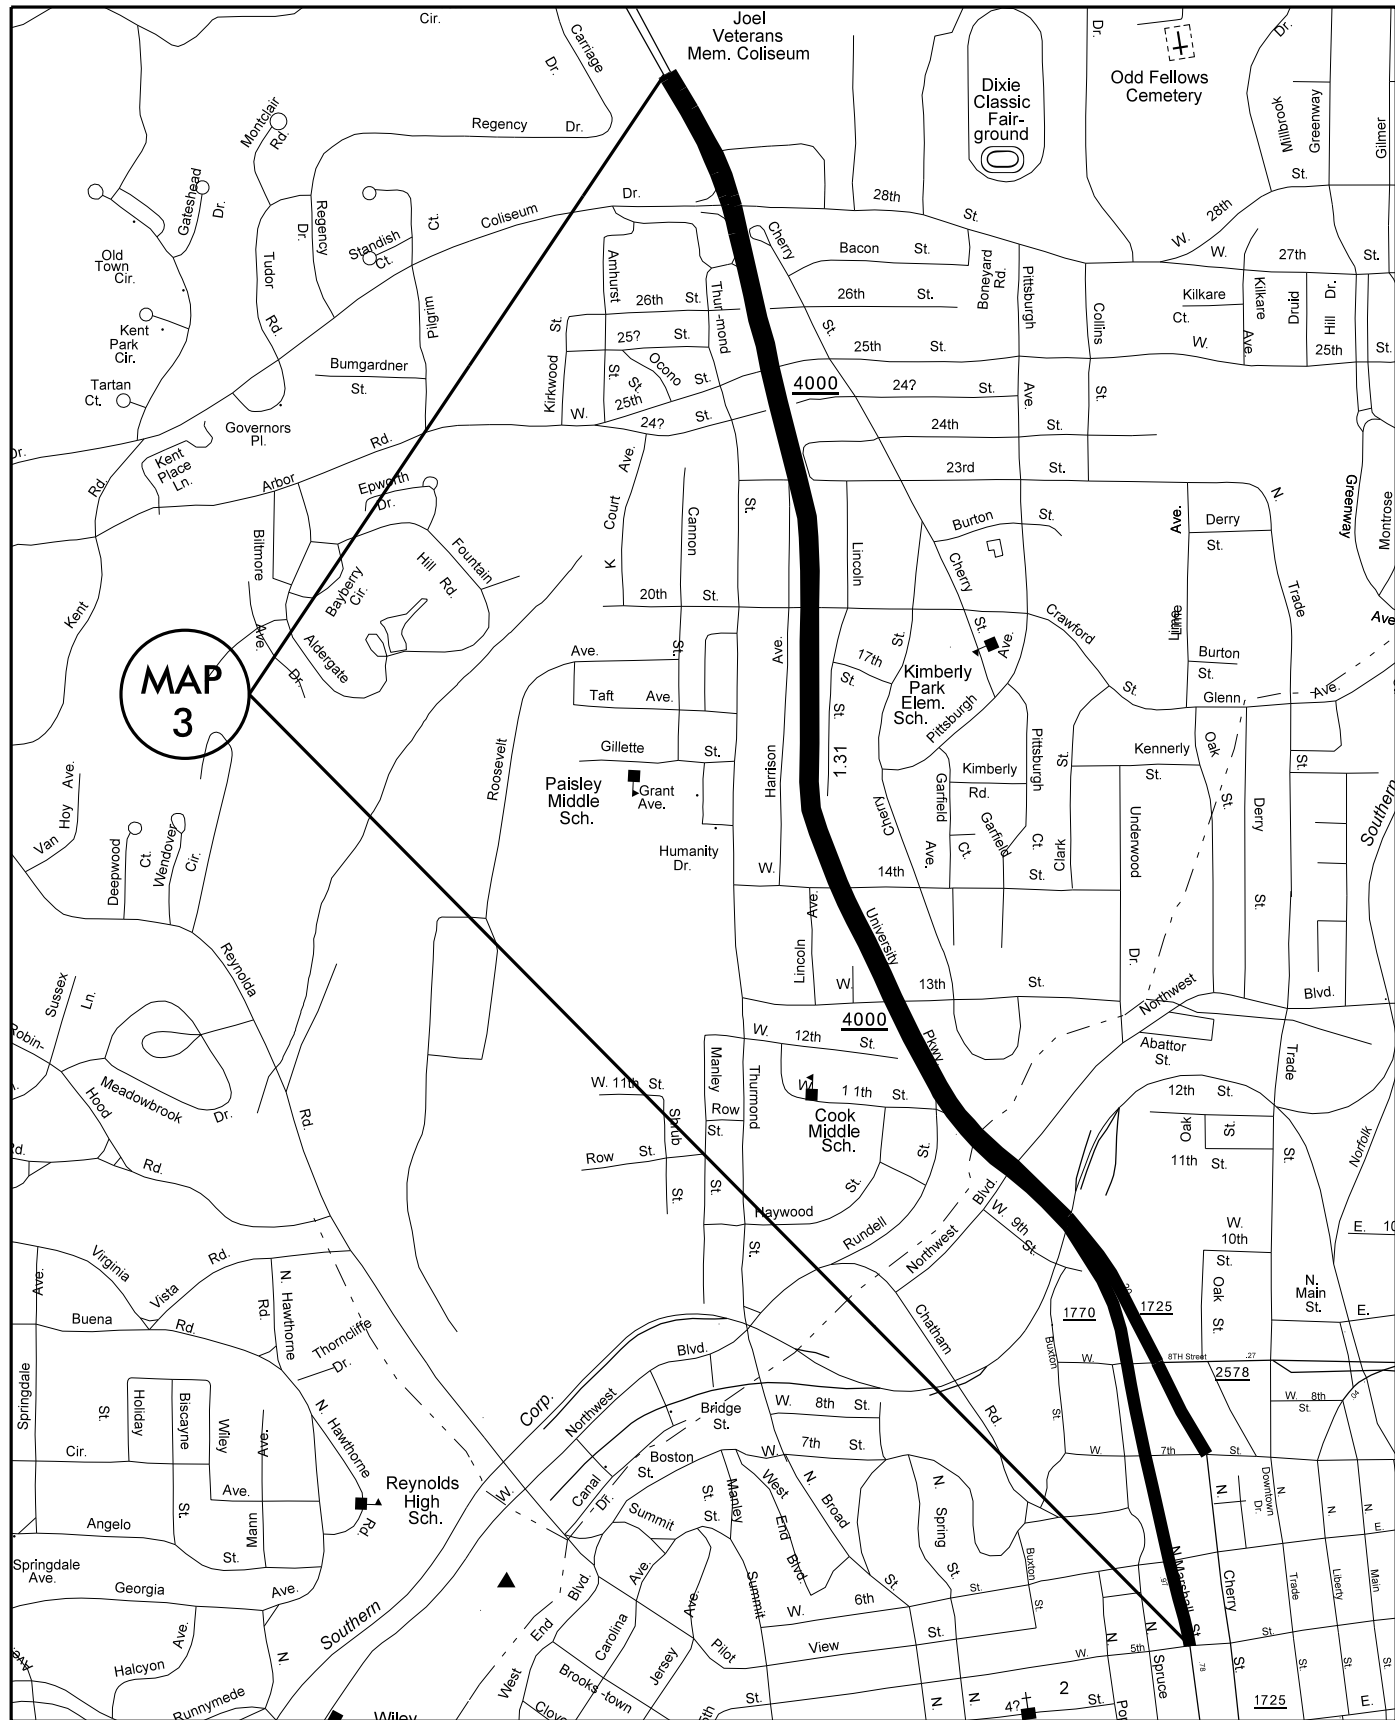

MAP 3 NORTH BOUND
Cherry St. SR 1725
University Parkway SR 1725

MAP 3 SOUTH BOUND
University Parkway SR 1725
N. Marshall St. SR 1770

ALL WORK ON THESE MAPS TO BE
NIGHT TIME ONLY 8 P.M. TO 6 A.M., Monday-Sunday.
ORDER OF OPERATION:
1. DIAMOND GRIND CONCRETE PAVEMENT.
2. MILL ASPHALT PAVEMENT SO THAT WHEN
RE PAVED WITH 1½" S9.5C SURFACE COURSE,
DRIVING SURFACE WILL BE FLUSH TO DIAMOND
GRINDING SURFACE.

FORSYTH COUNTY
NORTH CAROLINA