


PROJECT REFERENCE NO.	SHEET NO.
2016CPT.09.22.10341.1 2016CPT.09.23.20341.1	4

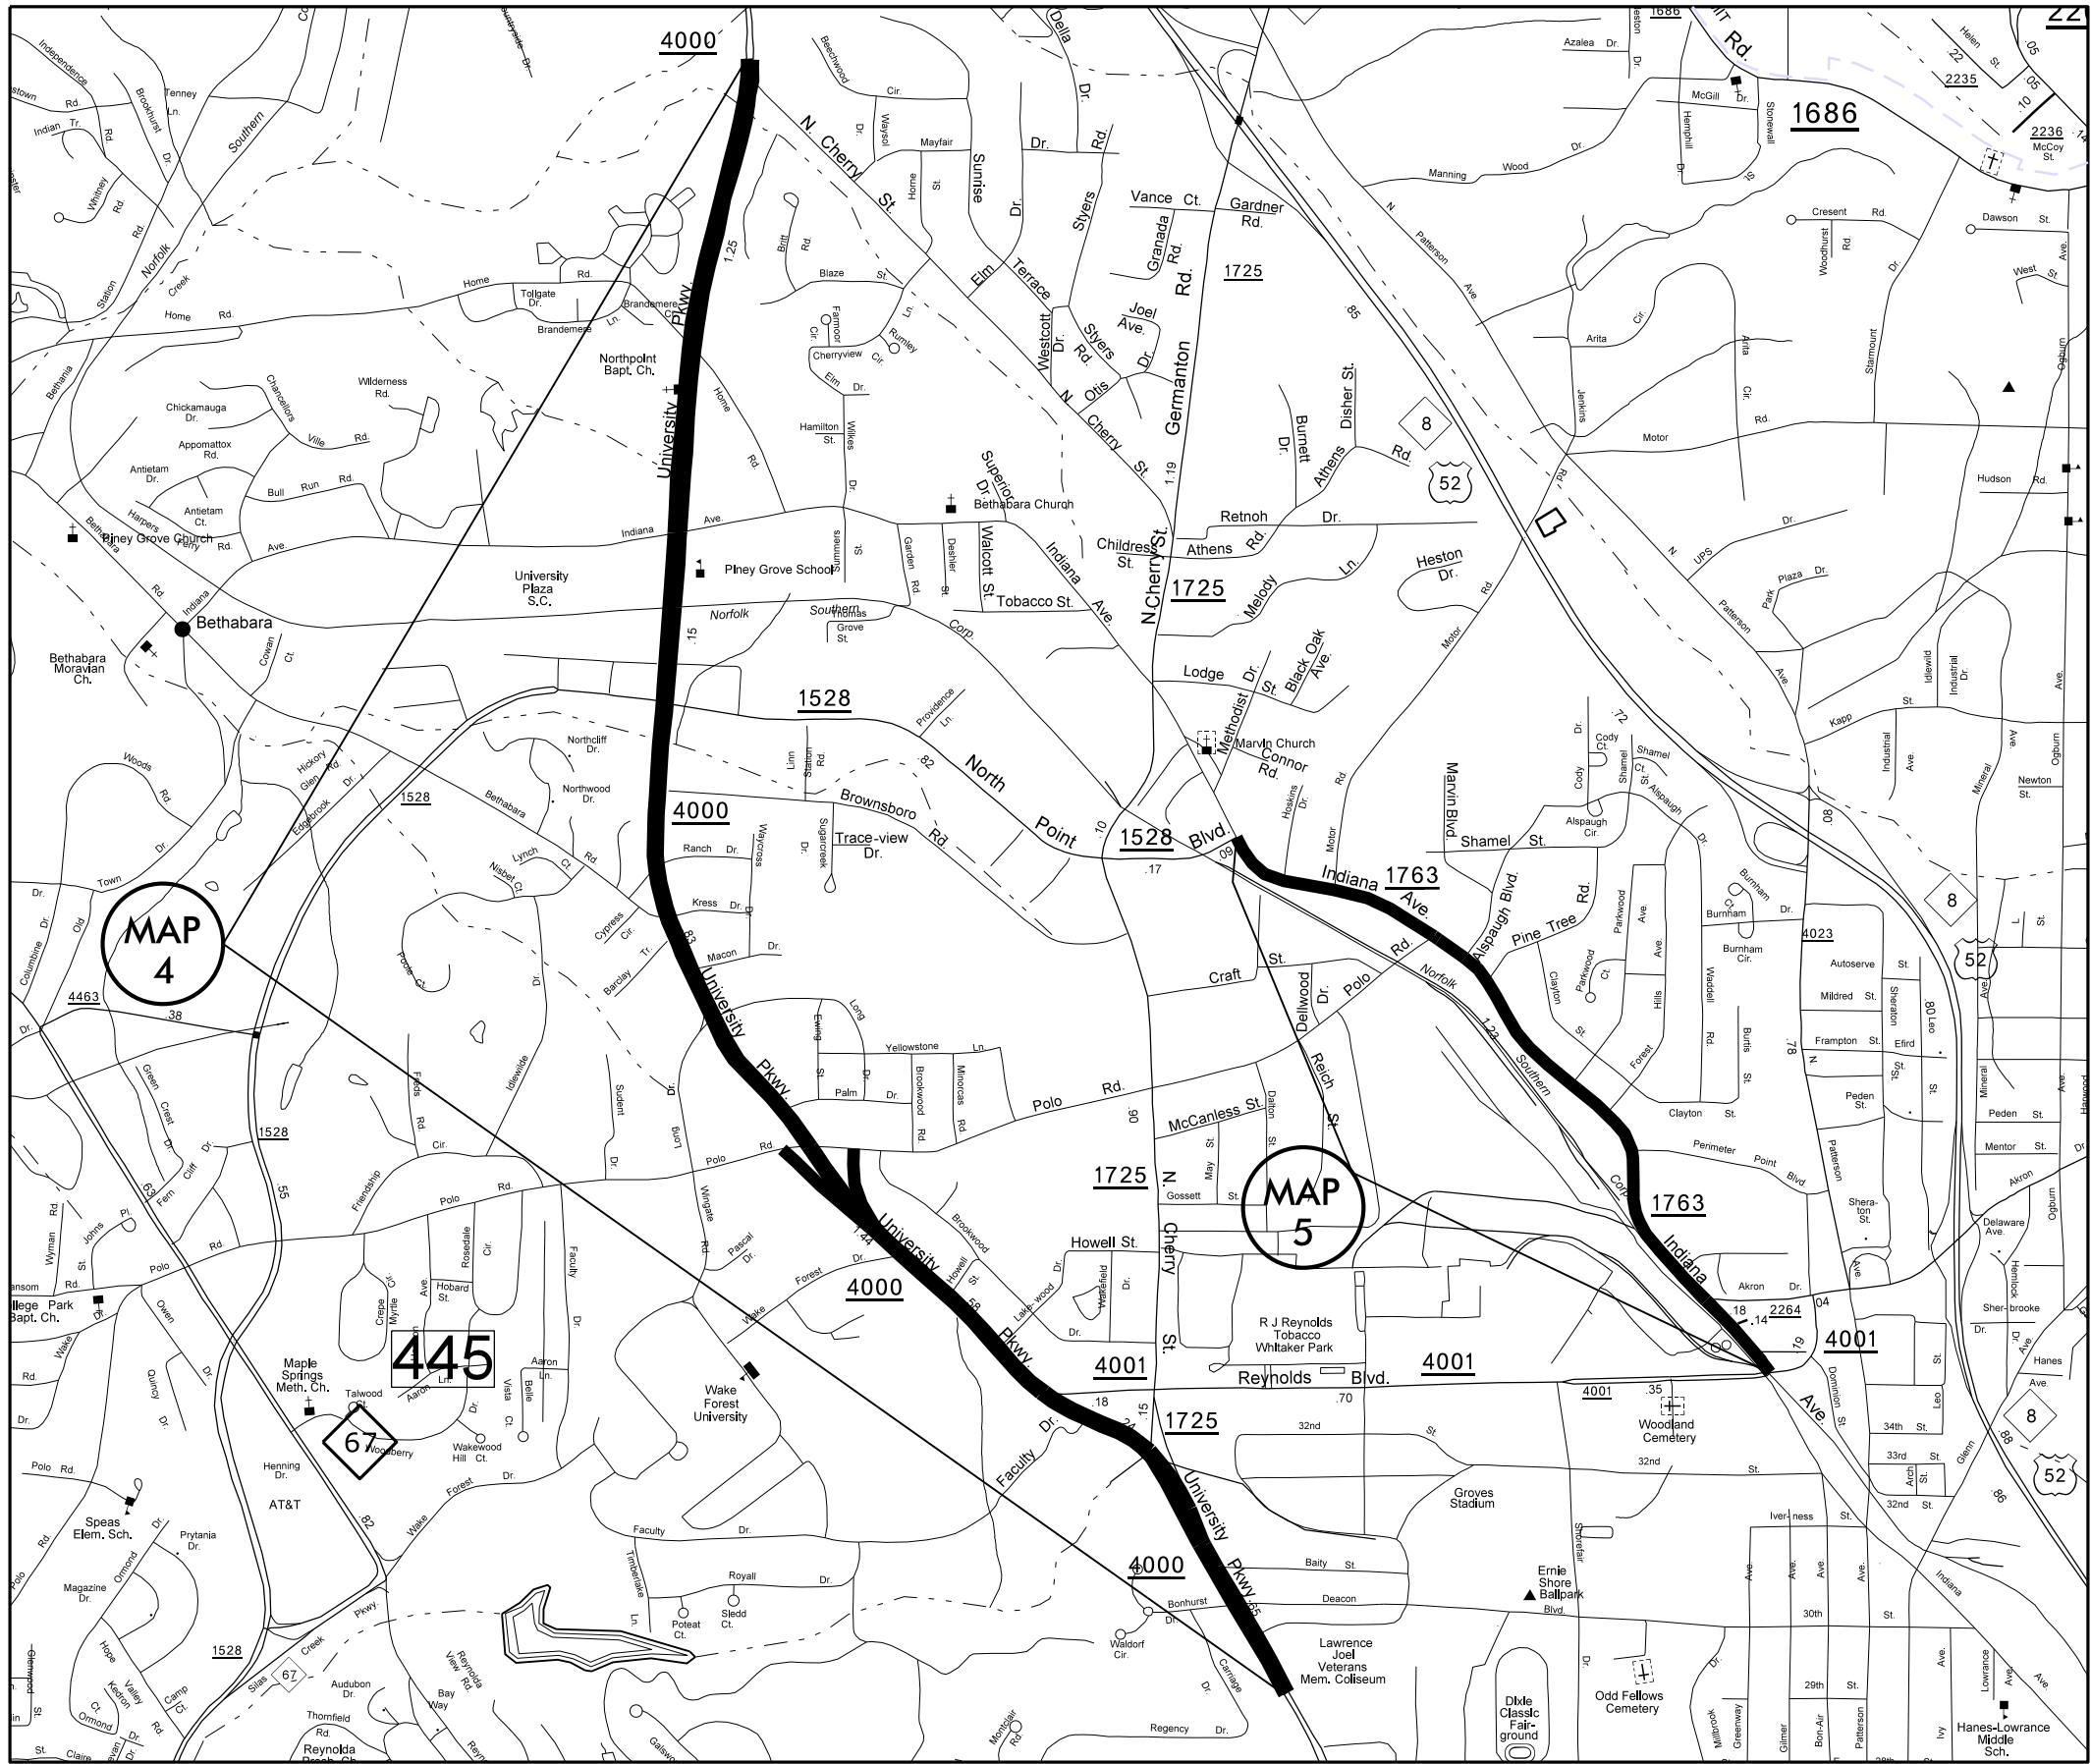

**MAP 4**  
 University Parkway SR 4000  
 Includes Ramps at Polo Road.  
 MILL 1½" DEPTH FULL WIDTH  
 OF PAVEMENT.  
 PAVE BACK WITH 1½" S9.5C  
 ALL WORK ON THIS MAP TO BE  
 NIGHT TIME ONLY 8 P.M. TO 6 A.M.,  
 Monday-Sunday.

**MAP 5**  
 Indiana Ave. SR 1763  
 MILL 1½" DEPTH FULL WIDTH  
 OF PAVEMENT.  
 PAVE BACK WITH 1½" S9.5C  
 ALL WORK ON THIS MAP TO BE  
 NIGHT TIME ONLY 8 P.M. TO 6 A.M.,  
 Monday-Sunday.

**FORSYTH COUNTY**  
 NORTH CAROLINA