


| | |
|--|-----------|
| PROJECT REFERENCE NO. | SHEET NO. |
| 2016CPT.09.22.10341.1 2016CPT.09.23.20341.1 | 6 |

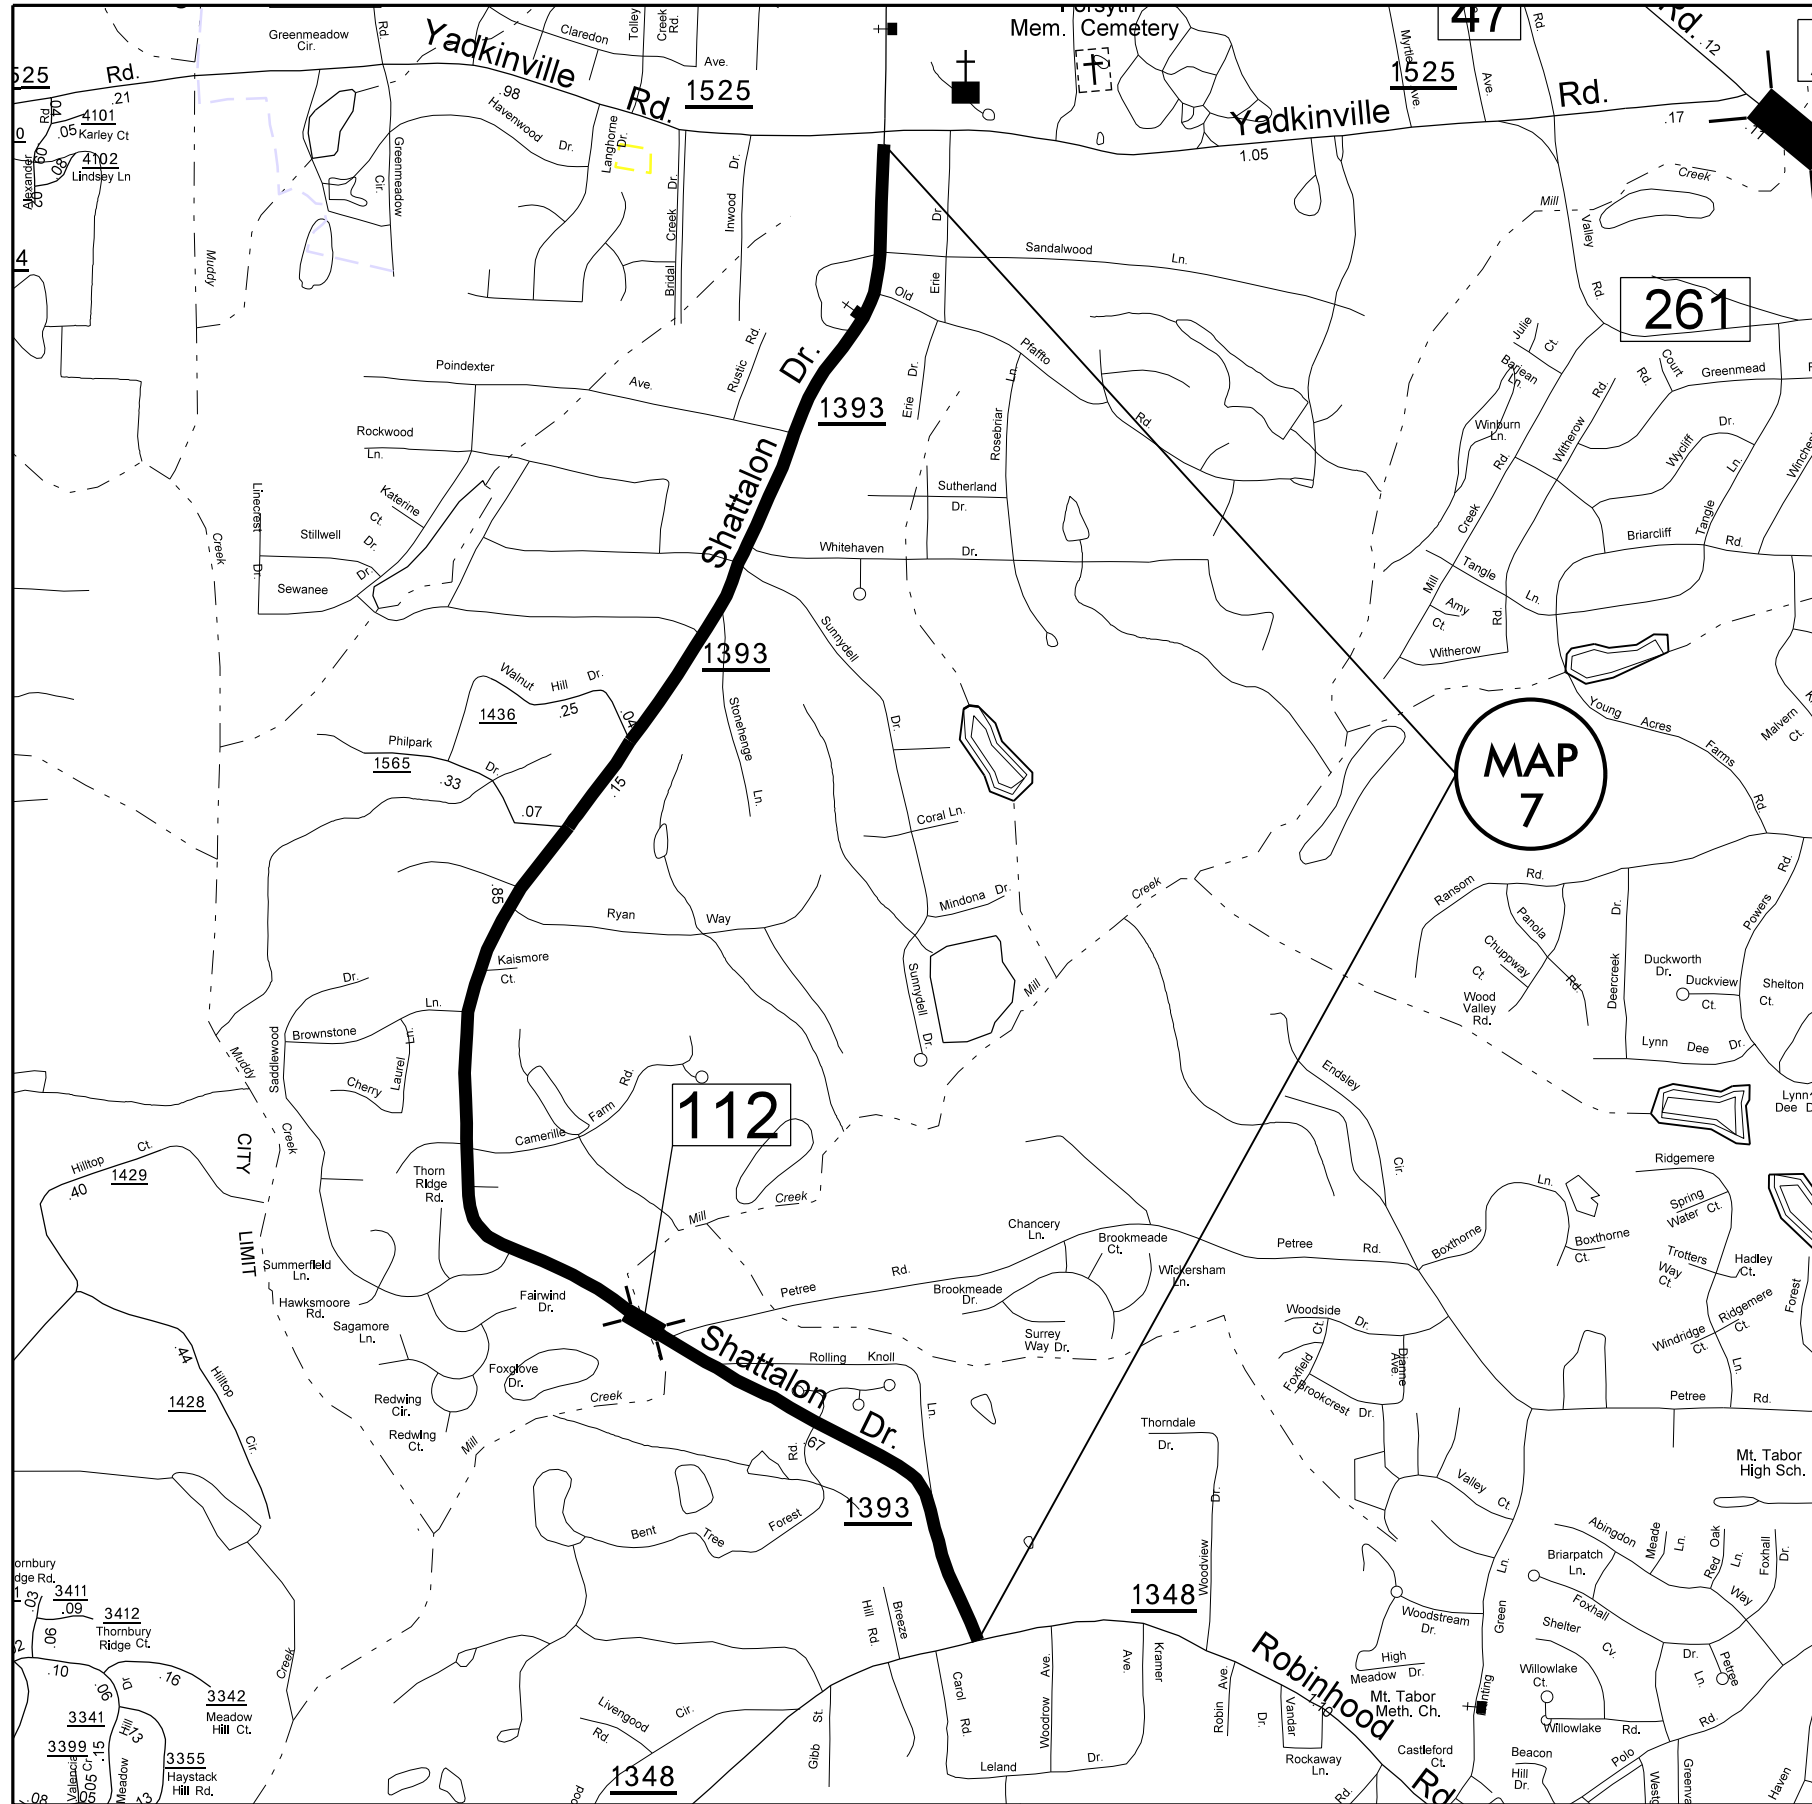

MAP 7
 Shattalon Rd. SR 1393
 Patching by NCDOT Forces.
 Mill and tie into pavement joints at
 Yadkinville Rd.
 Do Not Pave through intersection
 at Yadkinville Rd. SR 1525
 Curb Mill 0-1½" a 12 foot width at
 all curbs.

FORSYTH COUNTY
 NORTH CAROLINA