


PROJECT REFERENCE NO.	SHEET NO.
2016CPT.09.22.10341.1	7
2016CPT.09.23.20341.1	

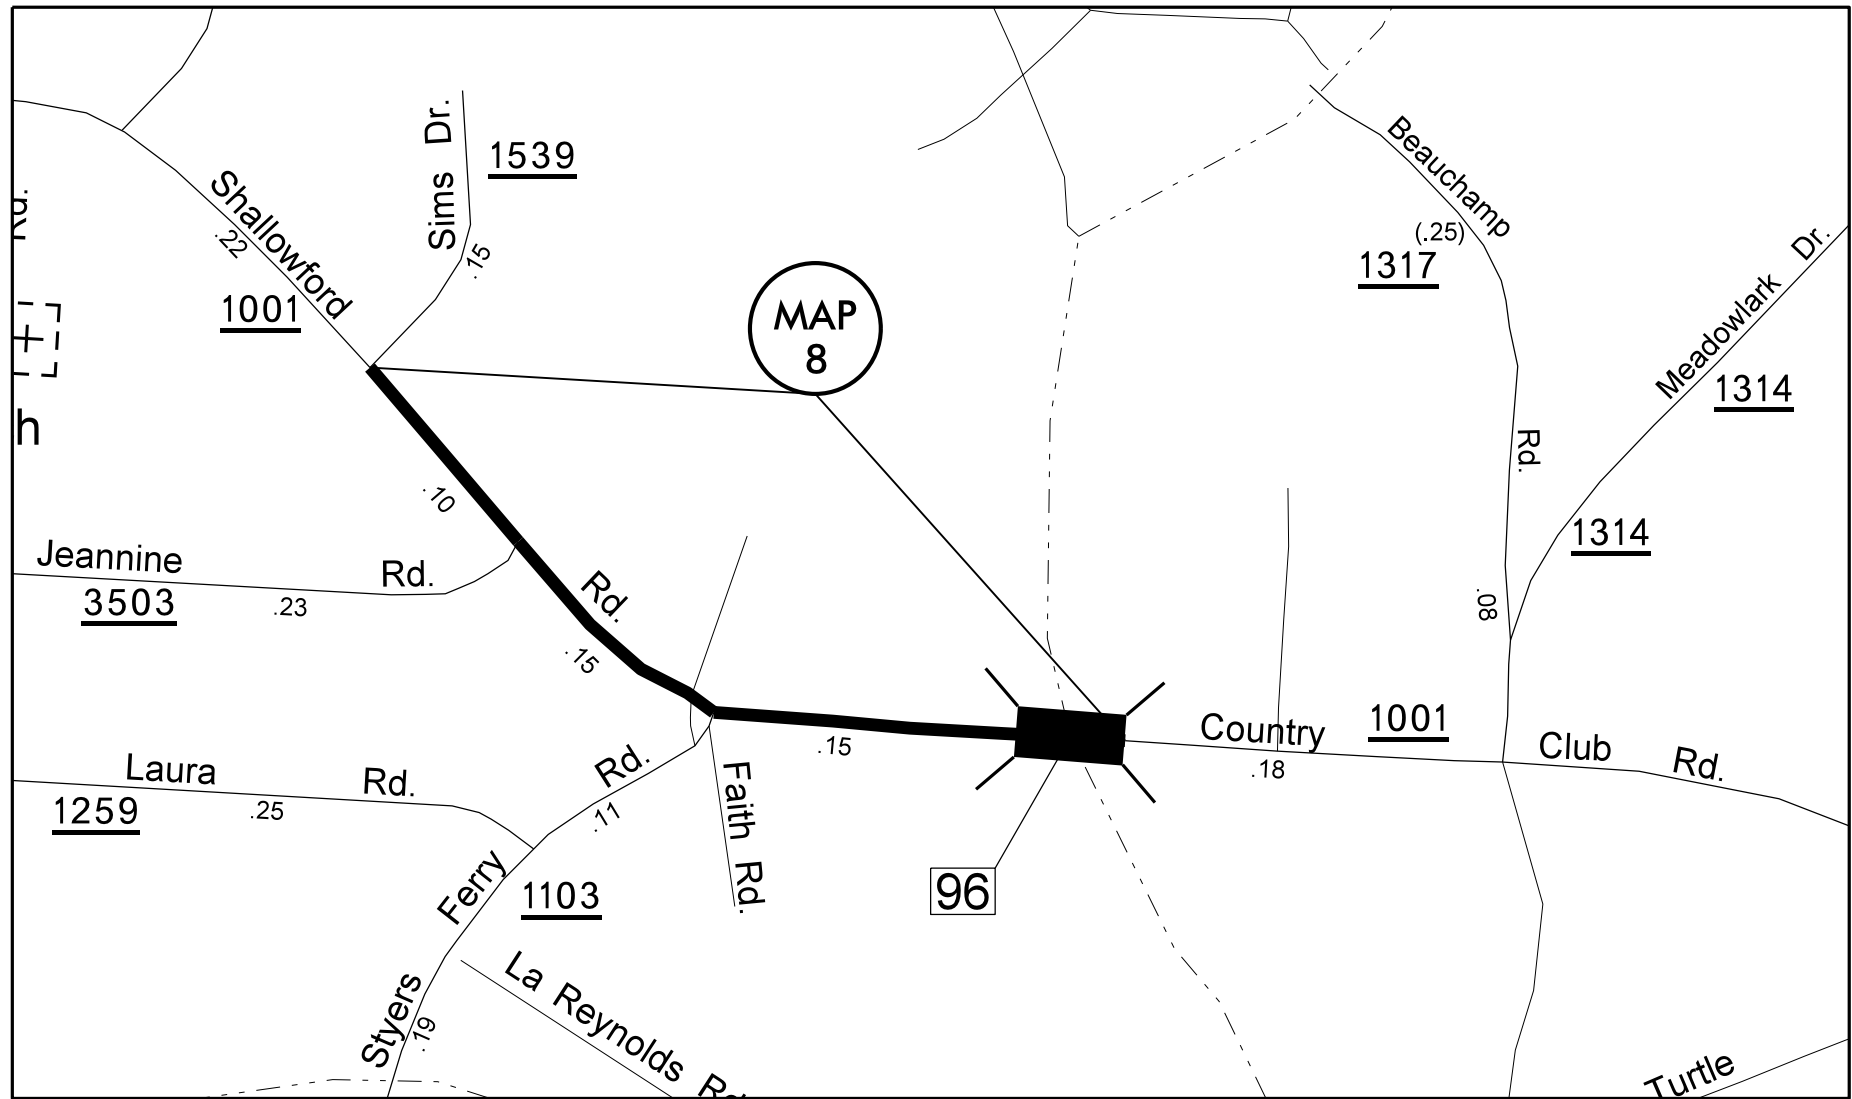

MAP 8  
Country Club Rd/Shallowford Rd. SR 1001  
Patching done by NCDOT.  
Tie-In Mill at Map end,  
Mill Bridge deck 1½" and repave.

**FORSYTH COUNTY**  
NORTH CAROLINA