

SEPI
ENGINEERING & CONSTRUCTION




1025 Wade Avenue
Raleigh, NC 27605
Tel: 919-789-9977
Fax: 919-789-9591
License: C-2197

PROJECT REFERENCE NO. U-2707	SHEET NO. 18
ROADWAY DESIGN ENGINEER 2/10/2016	HYDRAULICS ENGINEER 2/11/2016

MULKEY
ENGINEERS & CONSULTANTS

PO BOX 23127
RALEIGH, N.C. 27636
(919) 881-1115 (FAX)
(919) 881-1018 (FAX)
WWW.MULKEYINC.COM

DOCUMENT NOT CONSIDERED FINAL UNLESS ALL SIGNATURES COMPLETED

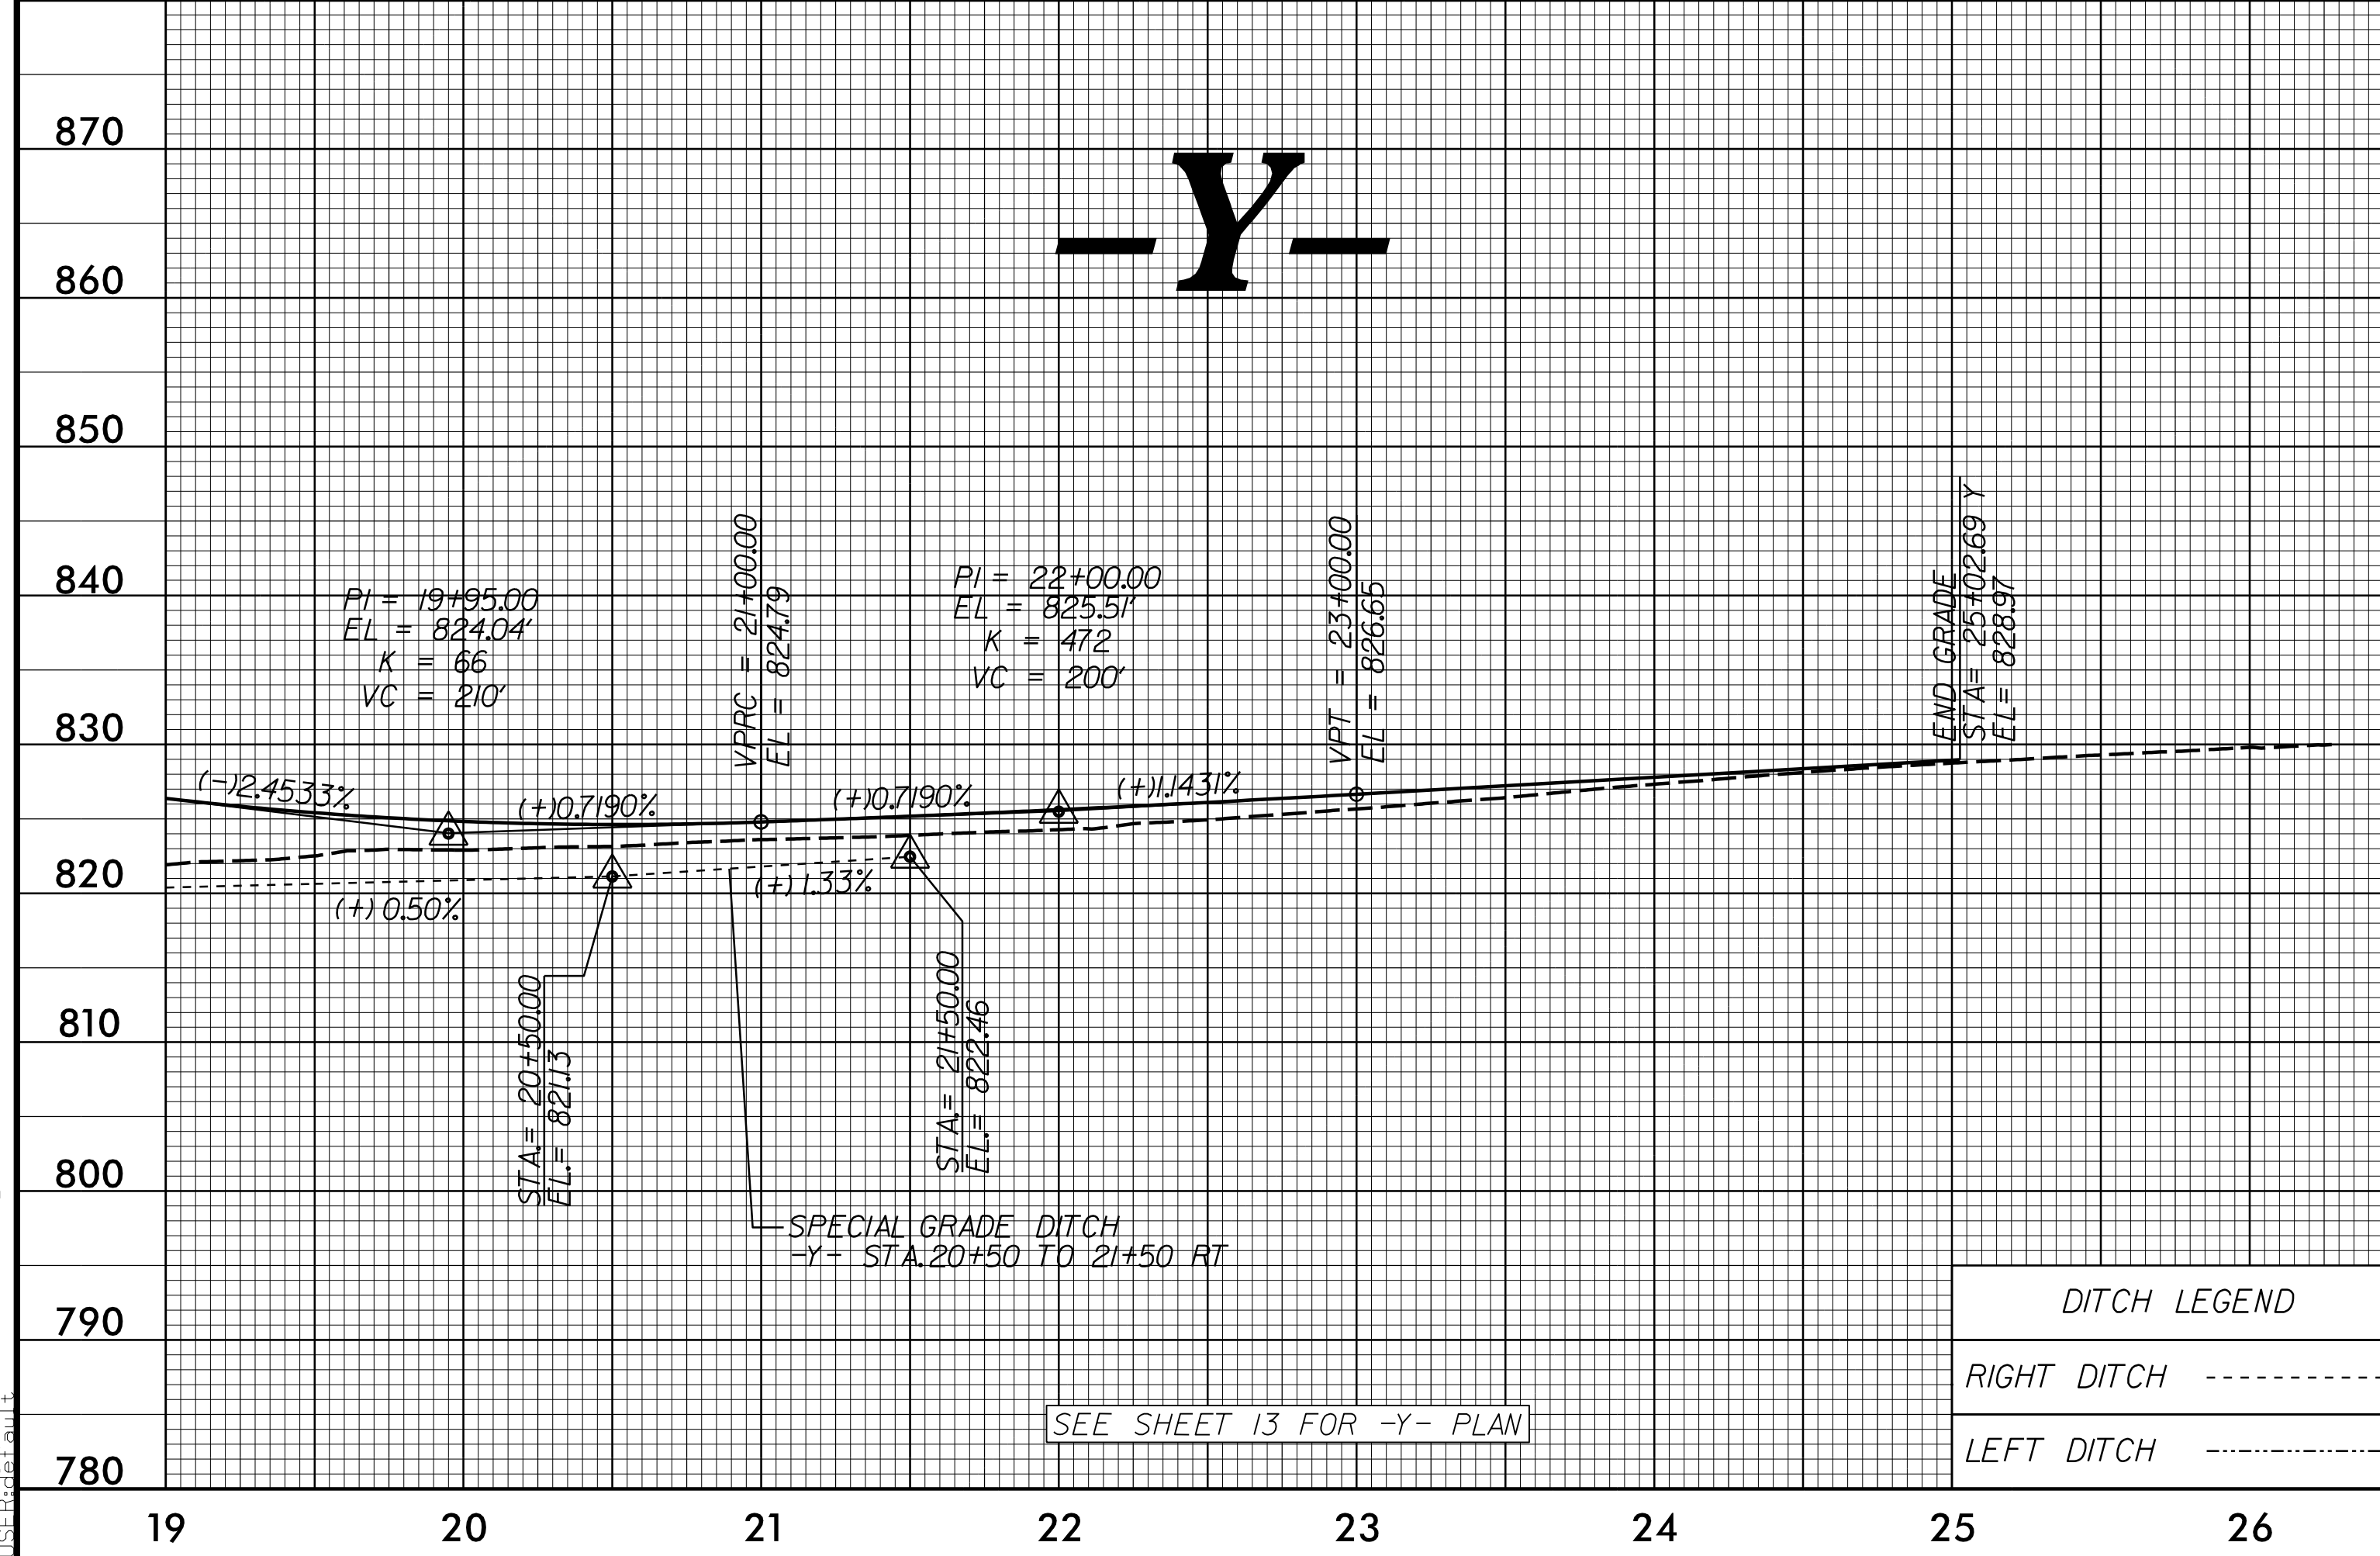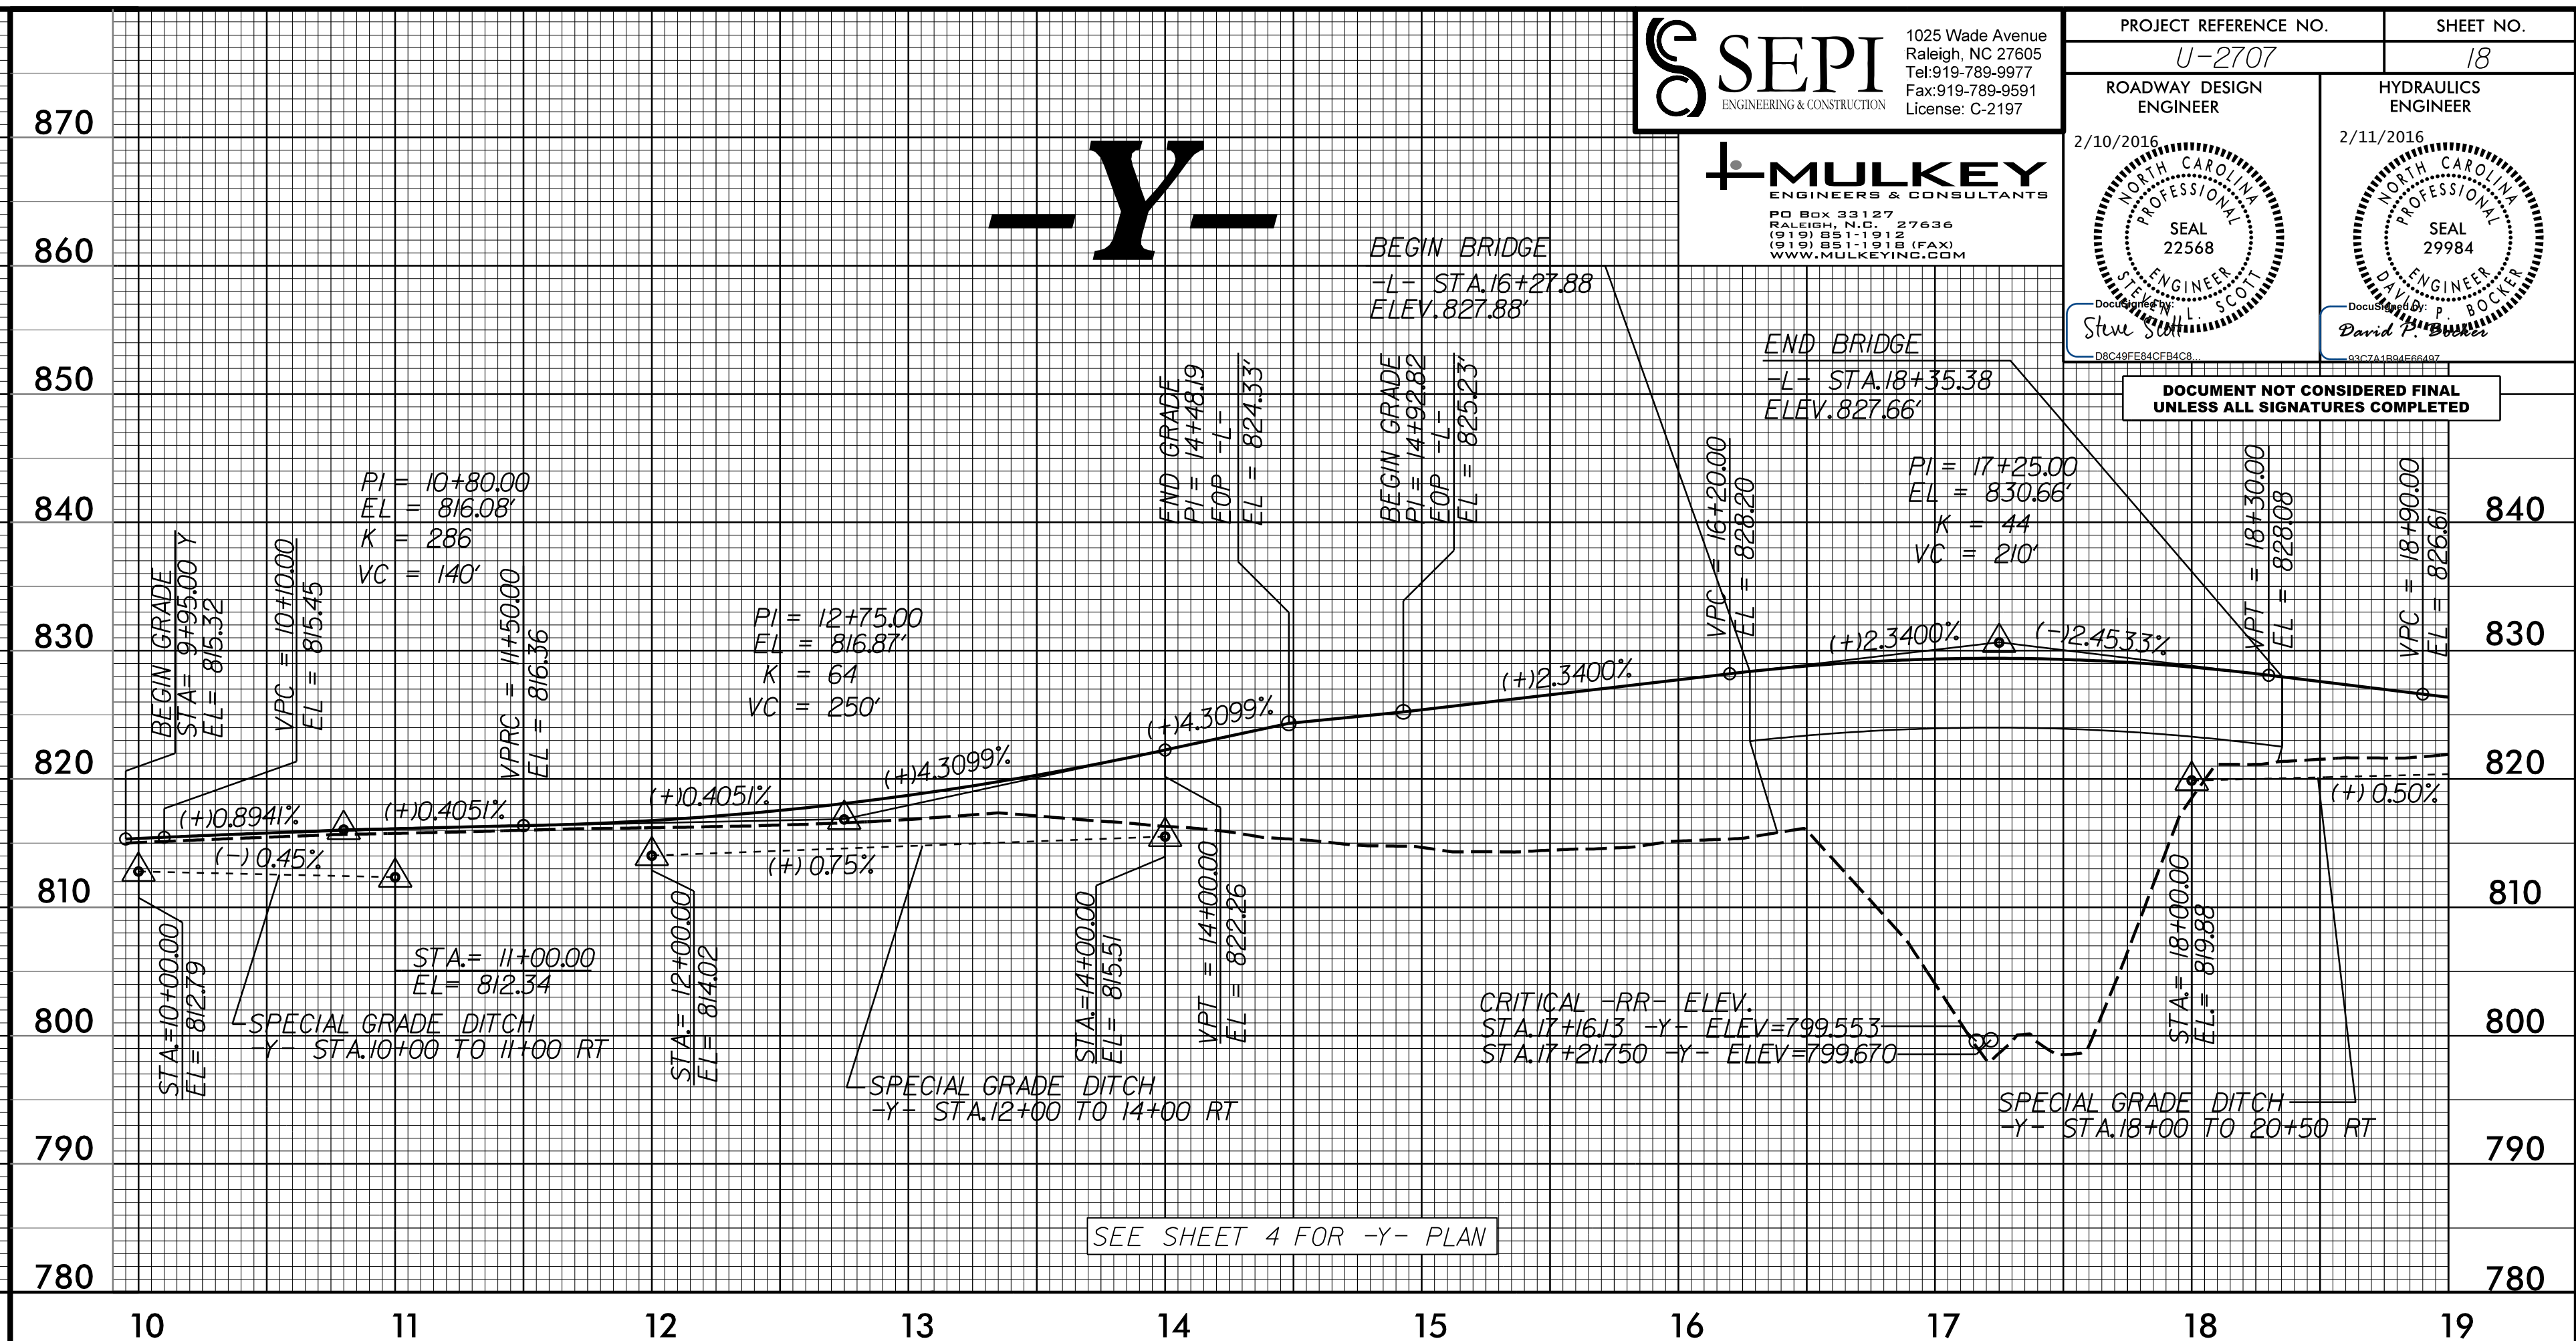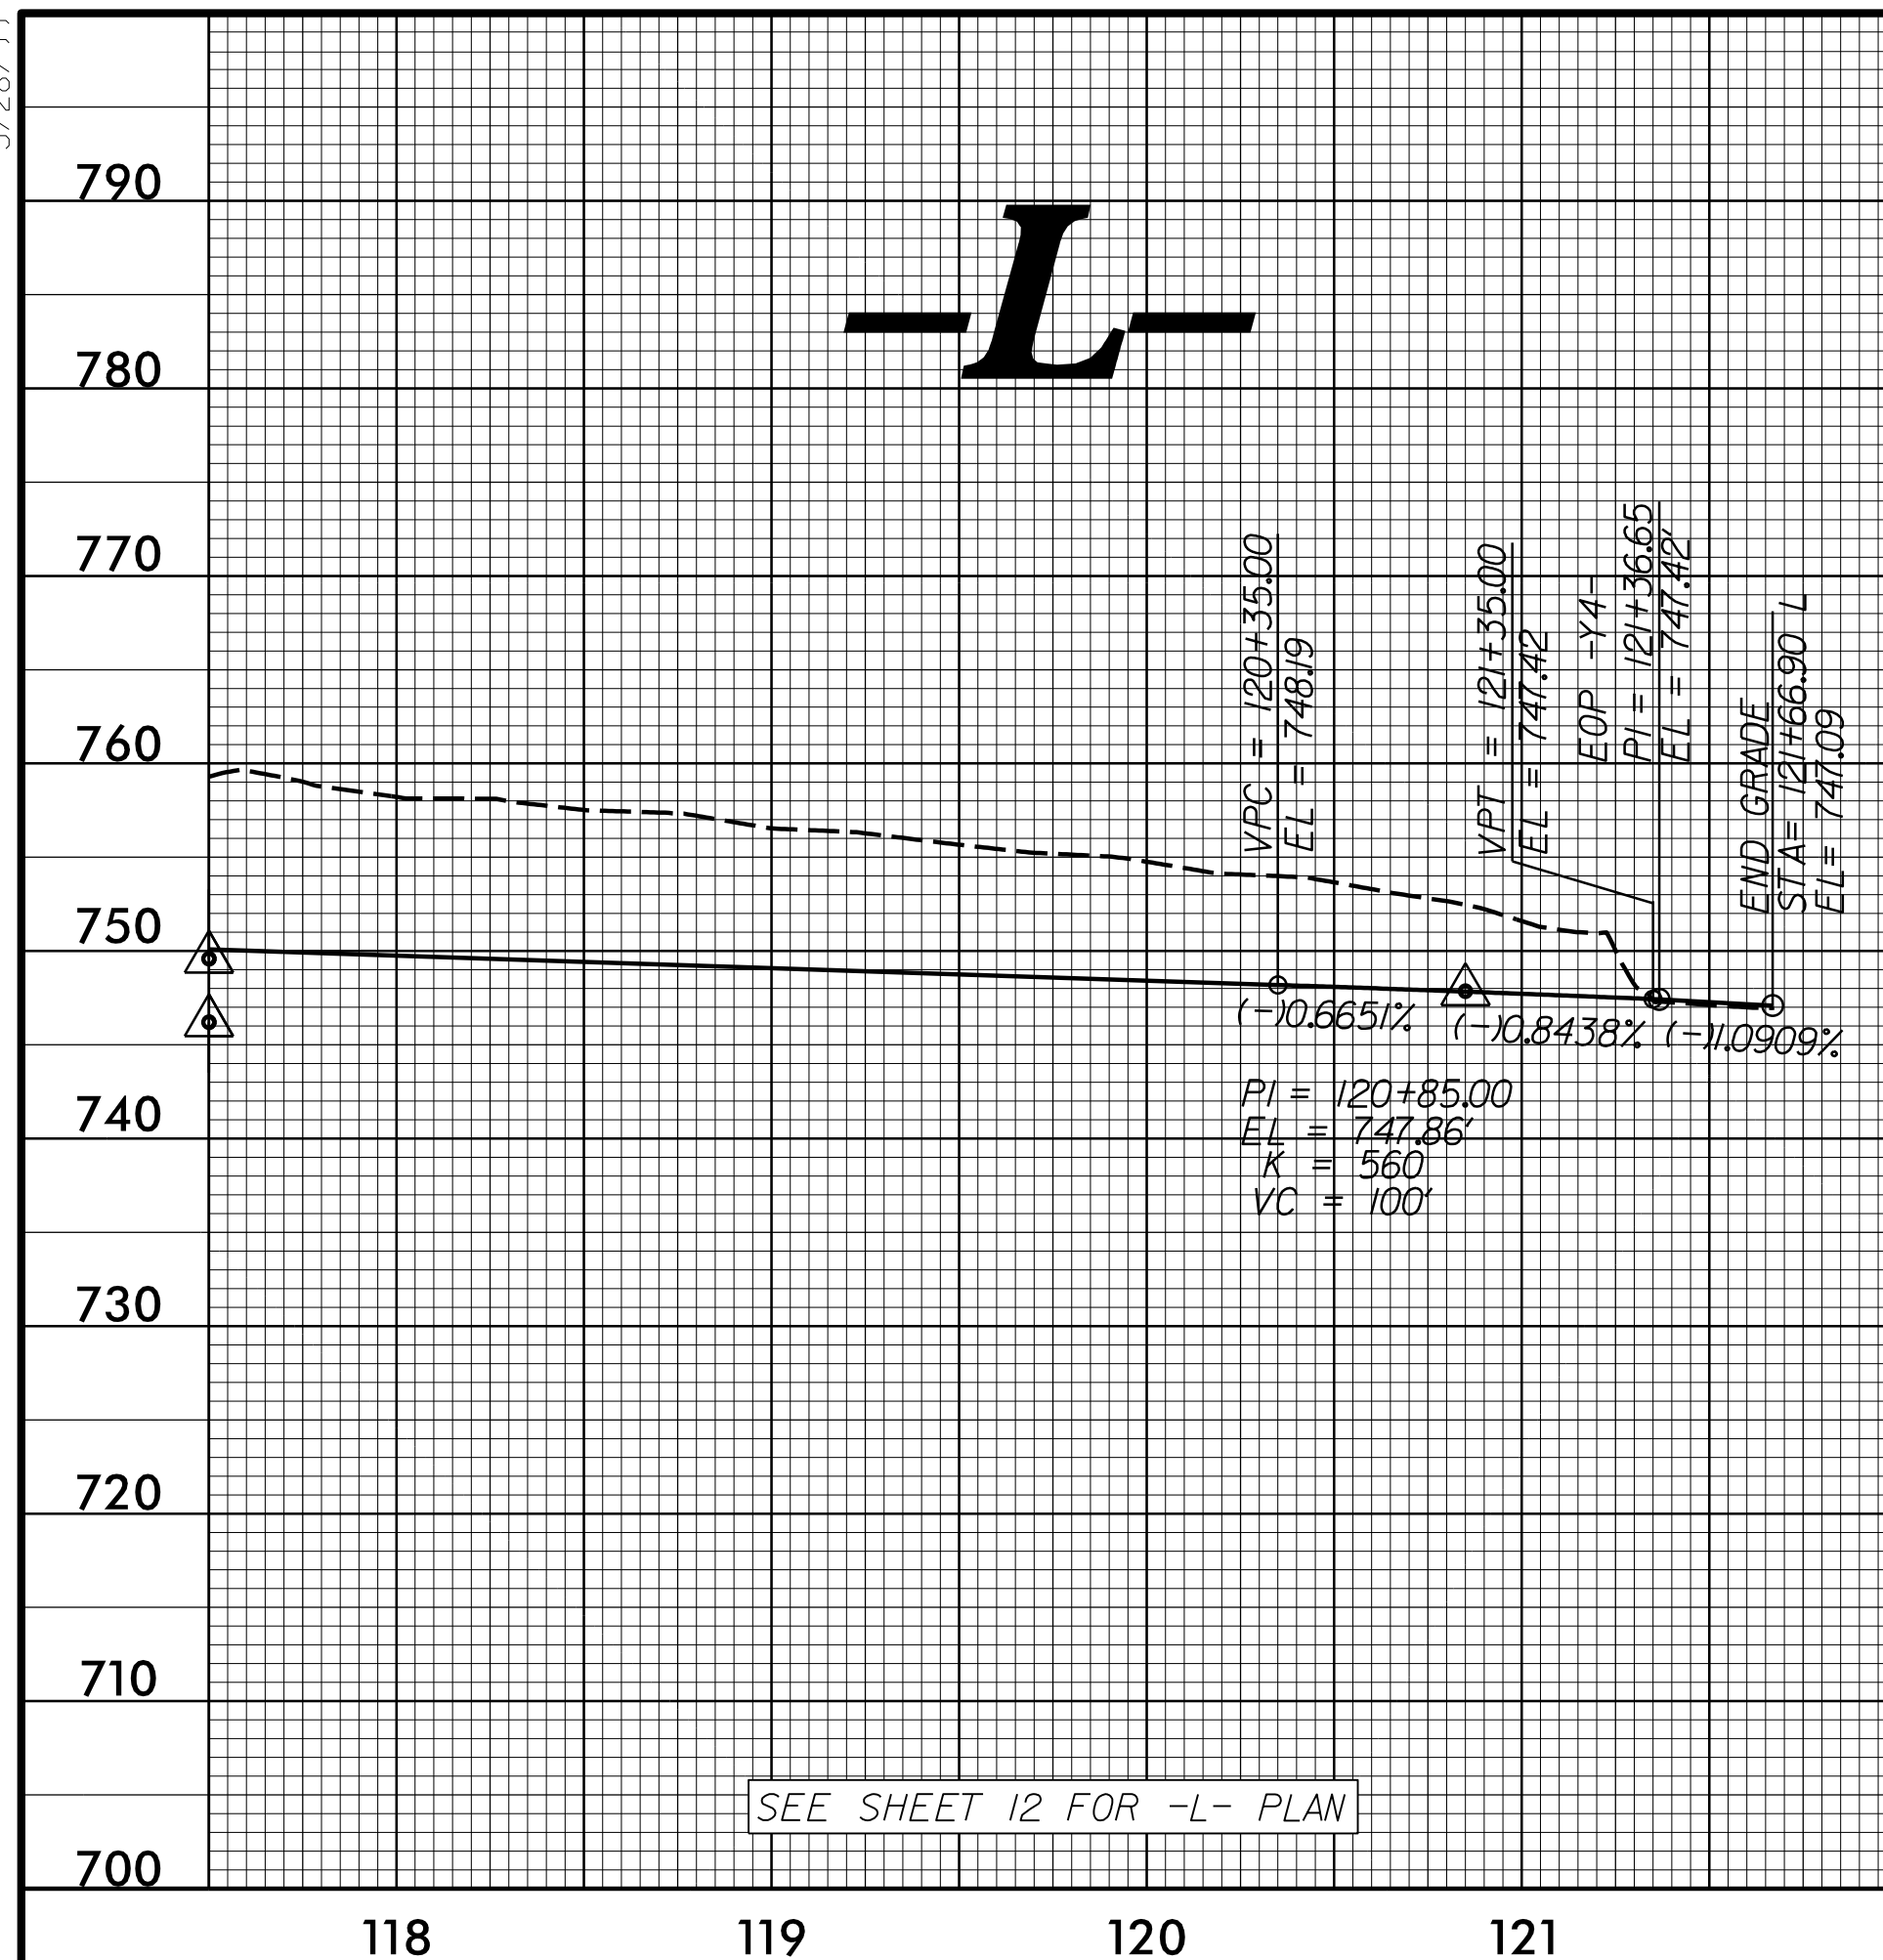

DITCH LEGEND

RIGHT DITCH	-----
LEFT DITCH	-----

