

5/28/16


REVISIONS

PROJECT REFERENCE NO. <i>U-2707</i>	SHEET NO. <i>NS-3</i>
RW SHEET NO.	
HYDRAULICS ENGINEER 2/19/2016 NORTH CAROLINA PROFESSIONAL ENGINEER SEAL 036254 EMMETT PERDUE <small>DocuSign</small> Emmett Perdue <small>12784294-G-03004703</small>	


DOCUMENT NOT CONSIDERED FINAL UNLESS ALL SIGNATURES COMPLETED

RI
Sta. 0+00.00 to 9+20.00


TYPICAL SECTION RIFFLE
 BANKFULL AREA 10.0 SQ FT

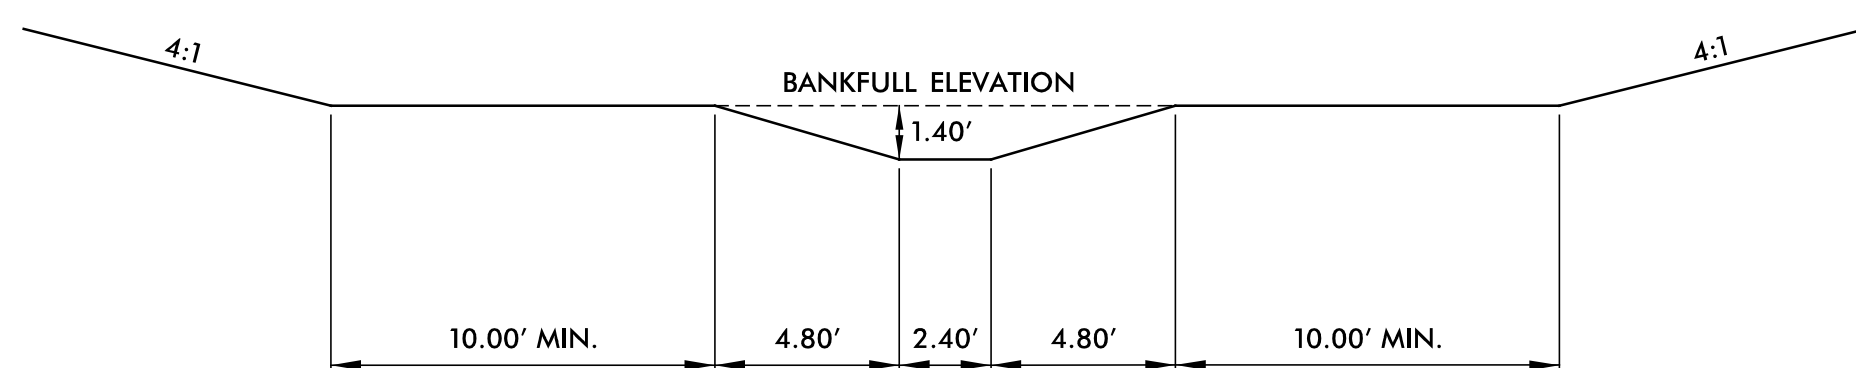

TYPICAL SECTION POOL LEFT
 BANKFULL AREA 11.9 SQ FT

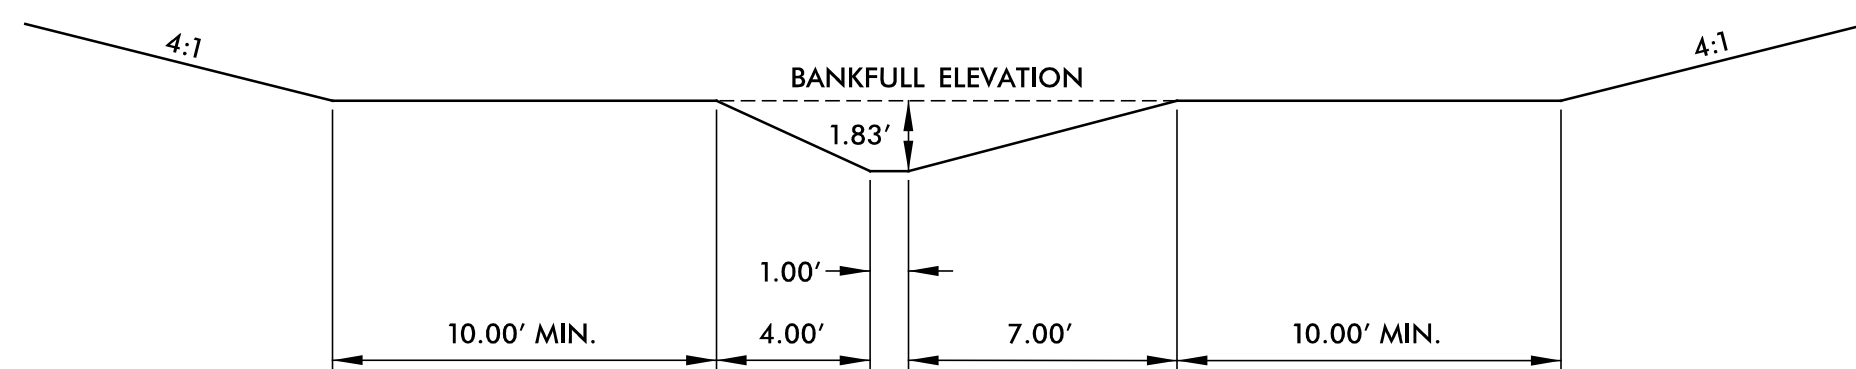


TYPICAL SECTION POOL RIGHT
 BANKFULL AREA 11.9 SQ FT

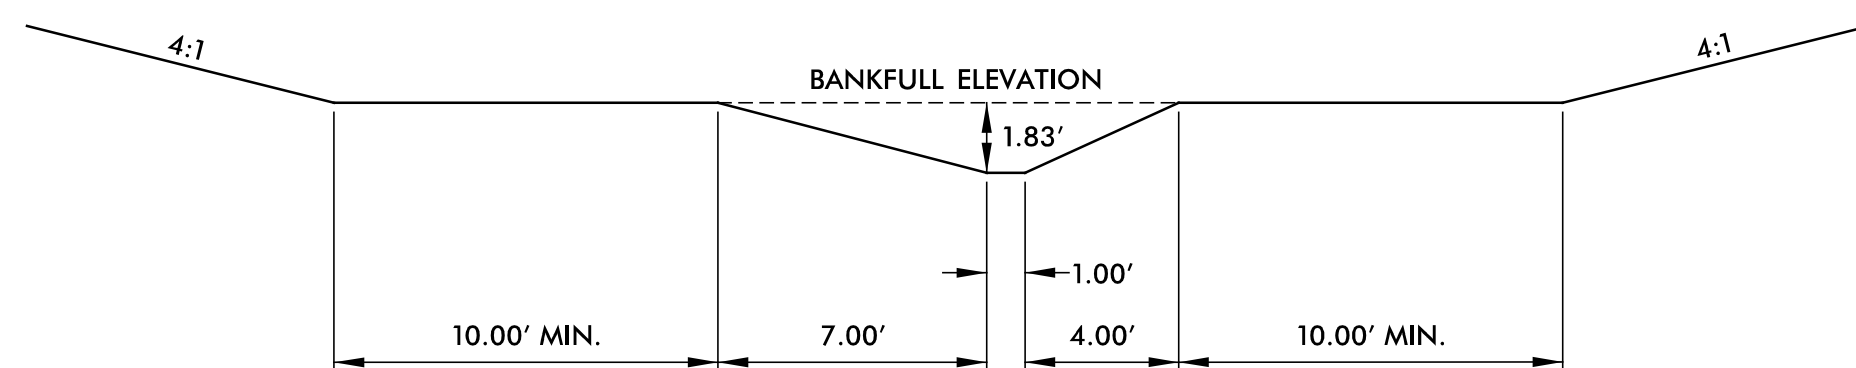


RI
Sta. 9+20.00 to 18+00.00

TYPICAL SECTION RIFFLE
 BANKFULL AREA 15.0 SQ FT

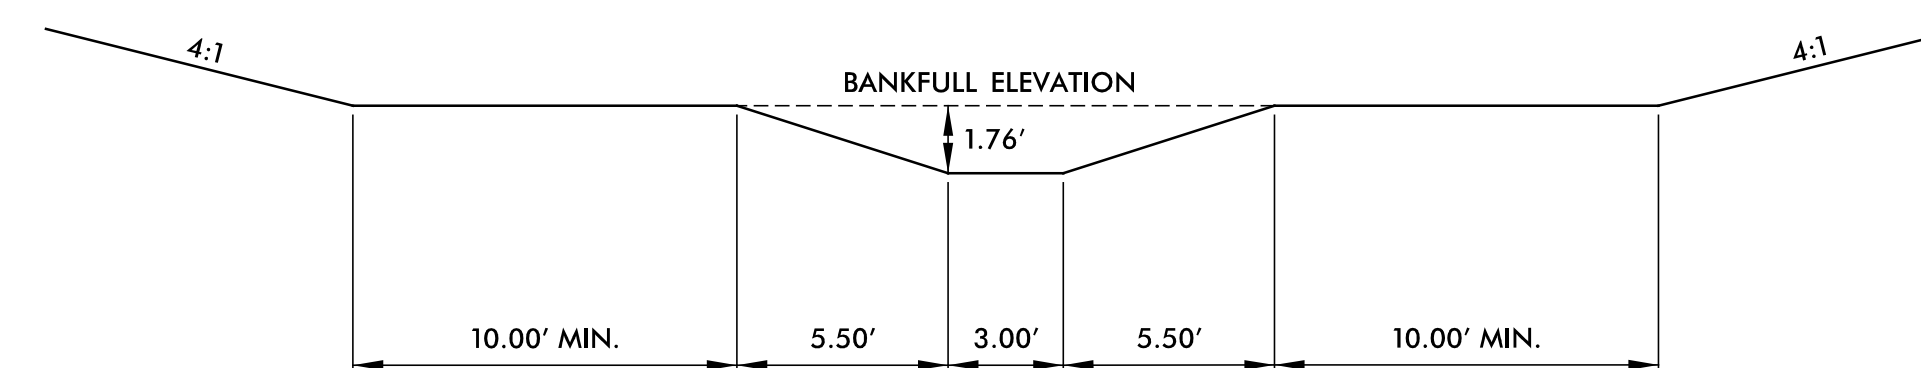

TYPICAL SECTION POOL LEFT
 BANKFULL AREA 19.2 SQ FT

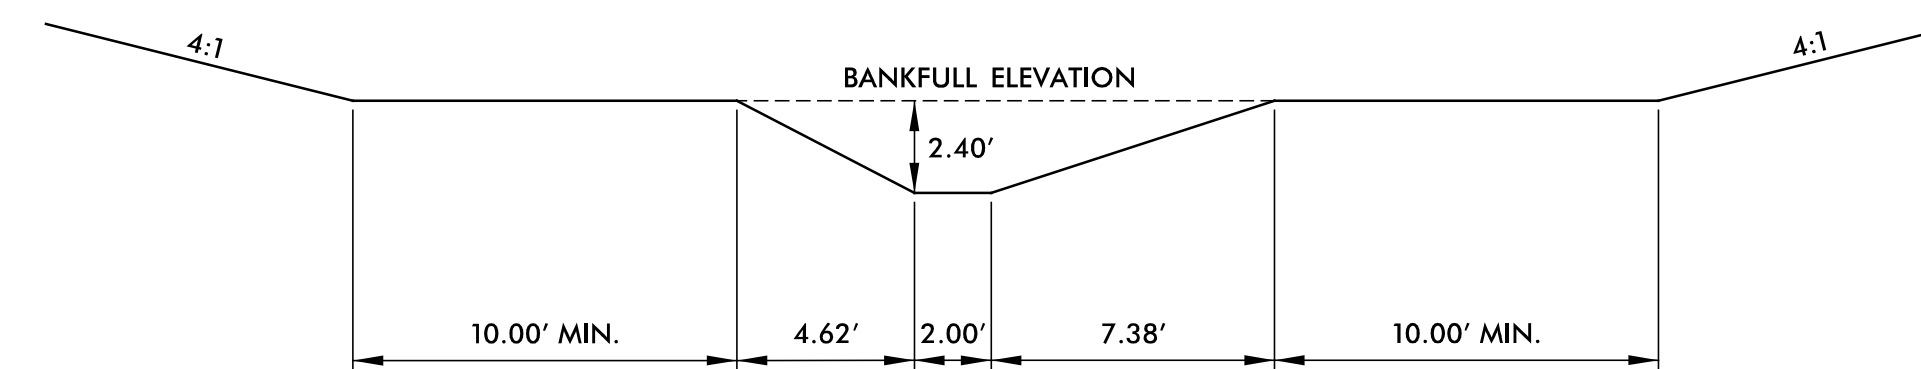

TYPICAL SECTION POOL RIGHT
 BANKFULL AREA 19.2 SQ FT

