
	PAVEMENT
	FORS
5	LOCATION: CLEMMONS –
	(HAMPTON ROAD)
	ROADWAY STANDARD DRAWING
	THE FOLLOWING ROADWAY STANDARDS AS APPEAR IN "ROADWAY STANDARD DRAWINGS" - PROJECT SERVICES UNIT - N.C. DEPARTMENT OF TRANSPORTATION - RALEIGH, N.C., DATED JANUARY 2012 ARE APPLICABLE TO THIS PROJECT AND BY REFERENCE HEREBY ARE CONSIDERED A PART OF THESE PLANS:
	STD. NO.TITLE1205.01PAVEMENT MARKINGS - LINE TYPES AND OFFSETS1205.02PAVEMENT MARKINGS - TWO-LANE AND MULTILANE ROADWAYS
	1205.04PAVEMENT MARKINGS - INTERSECTIONS1205.05PAVEMENT MARKINGS - TURN LANES1205.08PAVEMENT MARKINGS - SYMBOLS AND WORD MESSAGES1205.00PAVEMENT MARKINGS - SYMBOLS AND WORD MESSAGES
	1205.09PAVEMENT MARKINGS - PAINTED ISLANDS1205.12PAVEMENT MARKINGS - BRIDGES1250.01RAISED PAVEMENT MARKERS - INSTALLATION SPACING1251.01RAISED PAVEMENT MARKERS - PERMANENT AND TEMPORARY
	1251.01RAISED FAVEMENT MARKERS - FERMANENT AND TEMPORARY1261.01GUARDRAIL AND BARRIER DELINEATORS - INSTALLATION SPA1261.02GUARDRAIL AND BARRIER DELINEATORS - TYPES AND MOUNT1262.01GUARDRAIL END DELINEATION
\mathbf{v}	C GOANDRAIL END DELINEATION
N	
$\tilde{\mathbf{n}}$	
000	
G	
	INDEX SHEET NO. DESCRIPTION
	PMP-1 PAVEMENT MARKING PLAN TITLE SHEET PMP-2-6 PAVEMENT MARKING DETAIL
6	
IRA	

NORTH CAROLINA *C* OF TRANSPORTATION

MARKING PLAN

YTH COUNTY

SR 3000 (IDOLS ROAD), FROM SR 2999 TO US 158 (CLEMMONS ROAD)

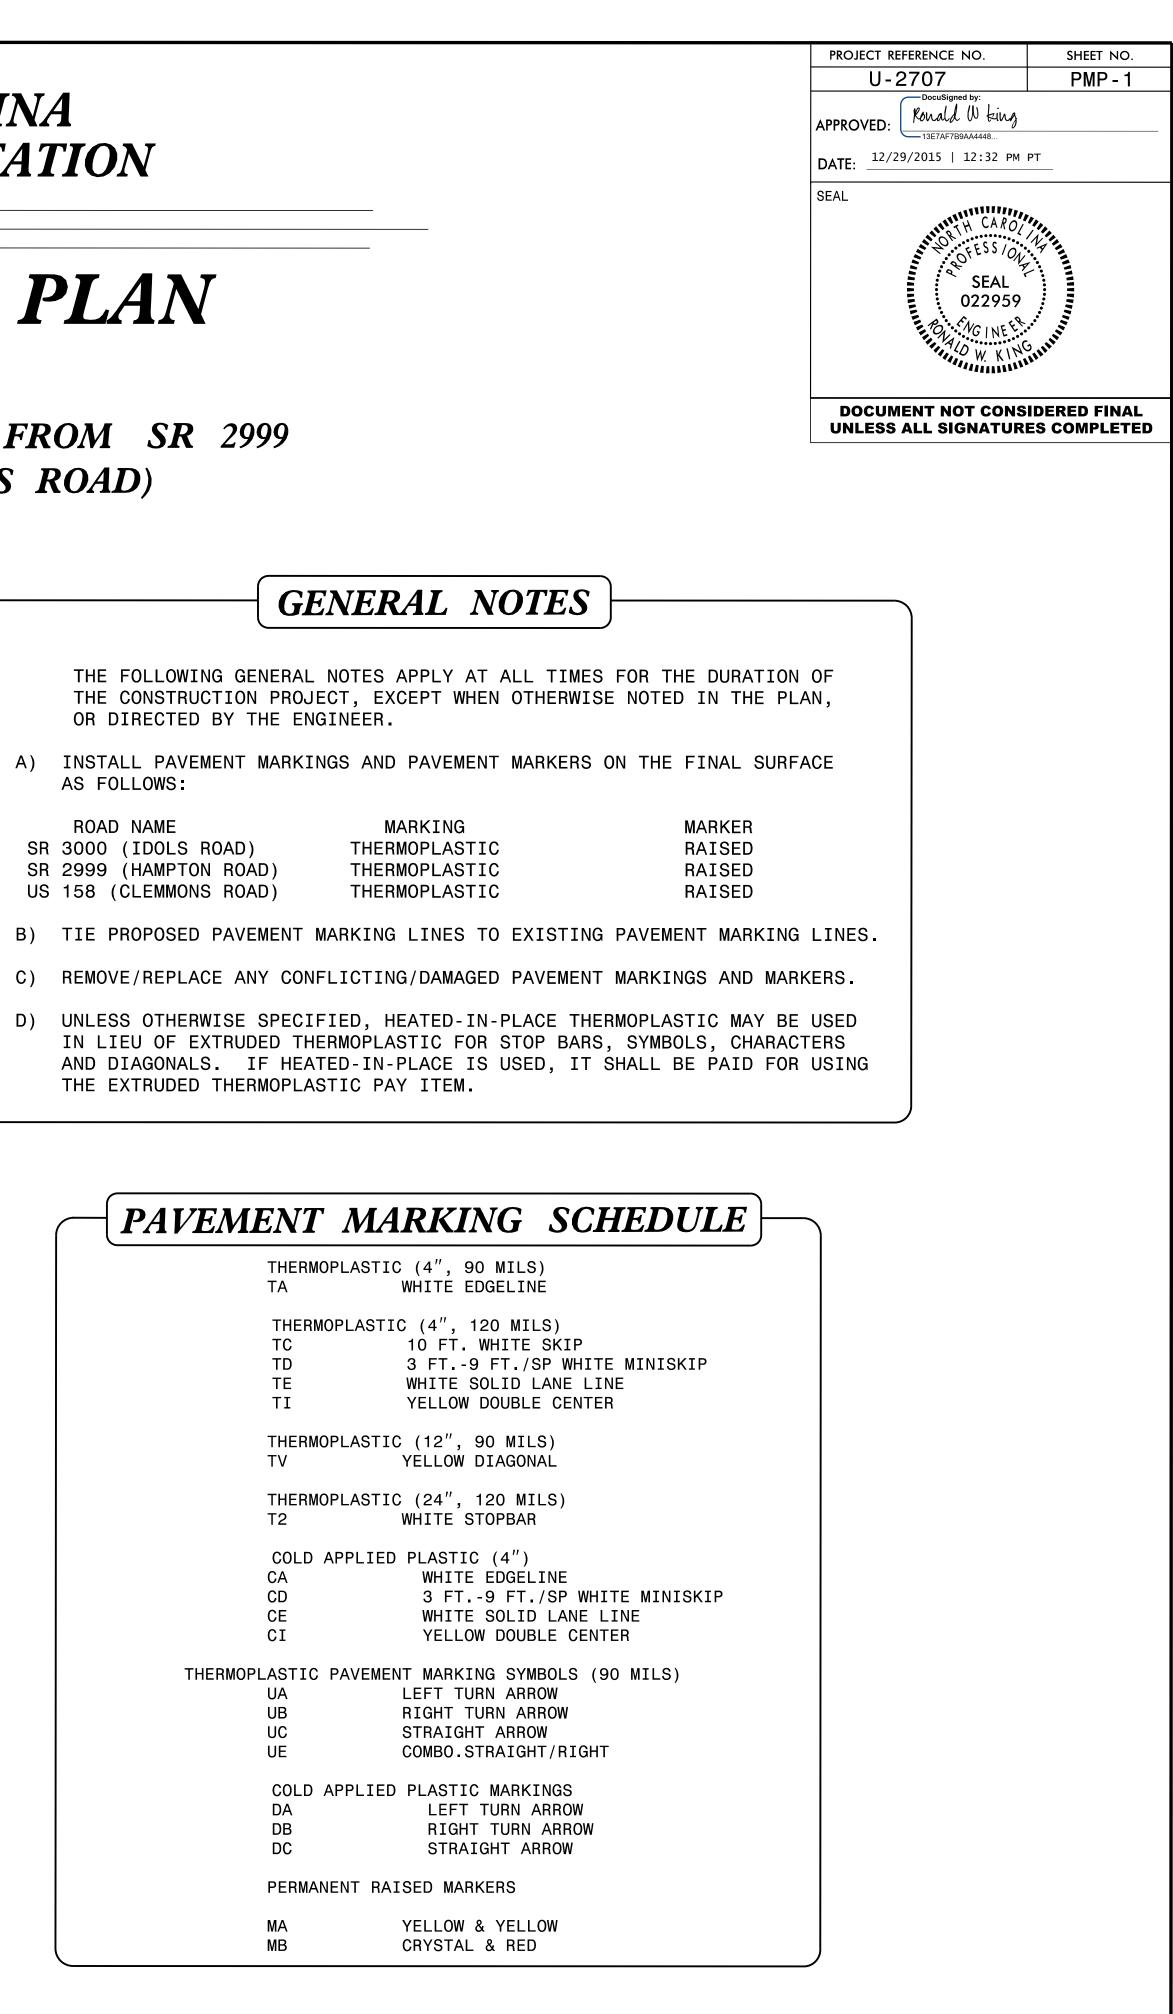

OR DIRECTED BY THE ENGINEER.

AS FOLLOWS:

ROAD NAME SR 3000 (IDOLS ROAD) SR 2999 (HAMPTON ROAD) US 158 (CLEMMONS ROAD)

- THE EXTRUDED THERMOPLASTIC PAY ITEM.

\neg	PAVEMENT
	THERMOPL TA
	THERMOPI TC TD TE TI
	THERMOPL TV
	THERMOPL T2
	COLD APF CA CD CE CI
	THERMOPLASTIC PA UA UB UC UE
	COLD APF DA DB DC
	PERMANEN
	MA MB

