
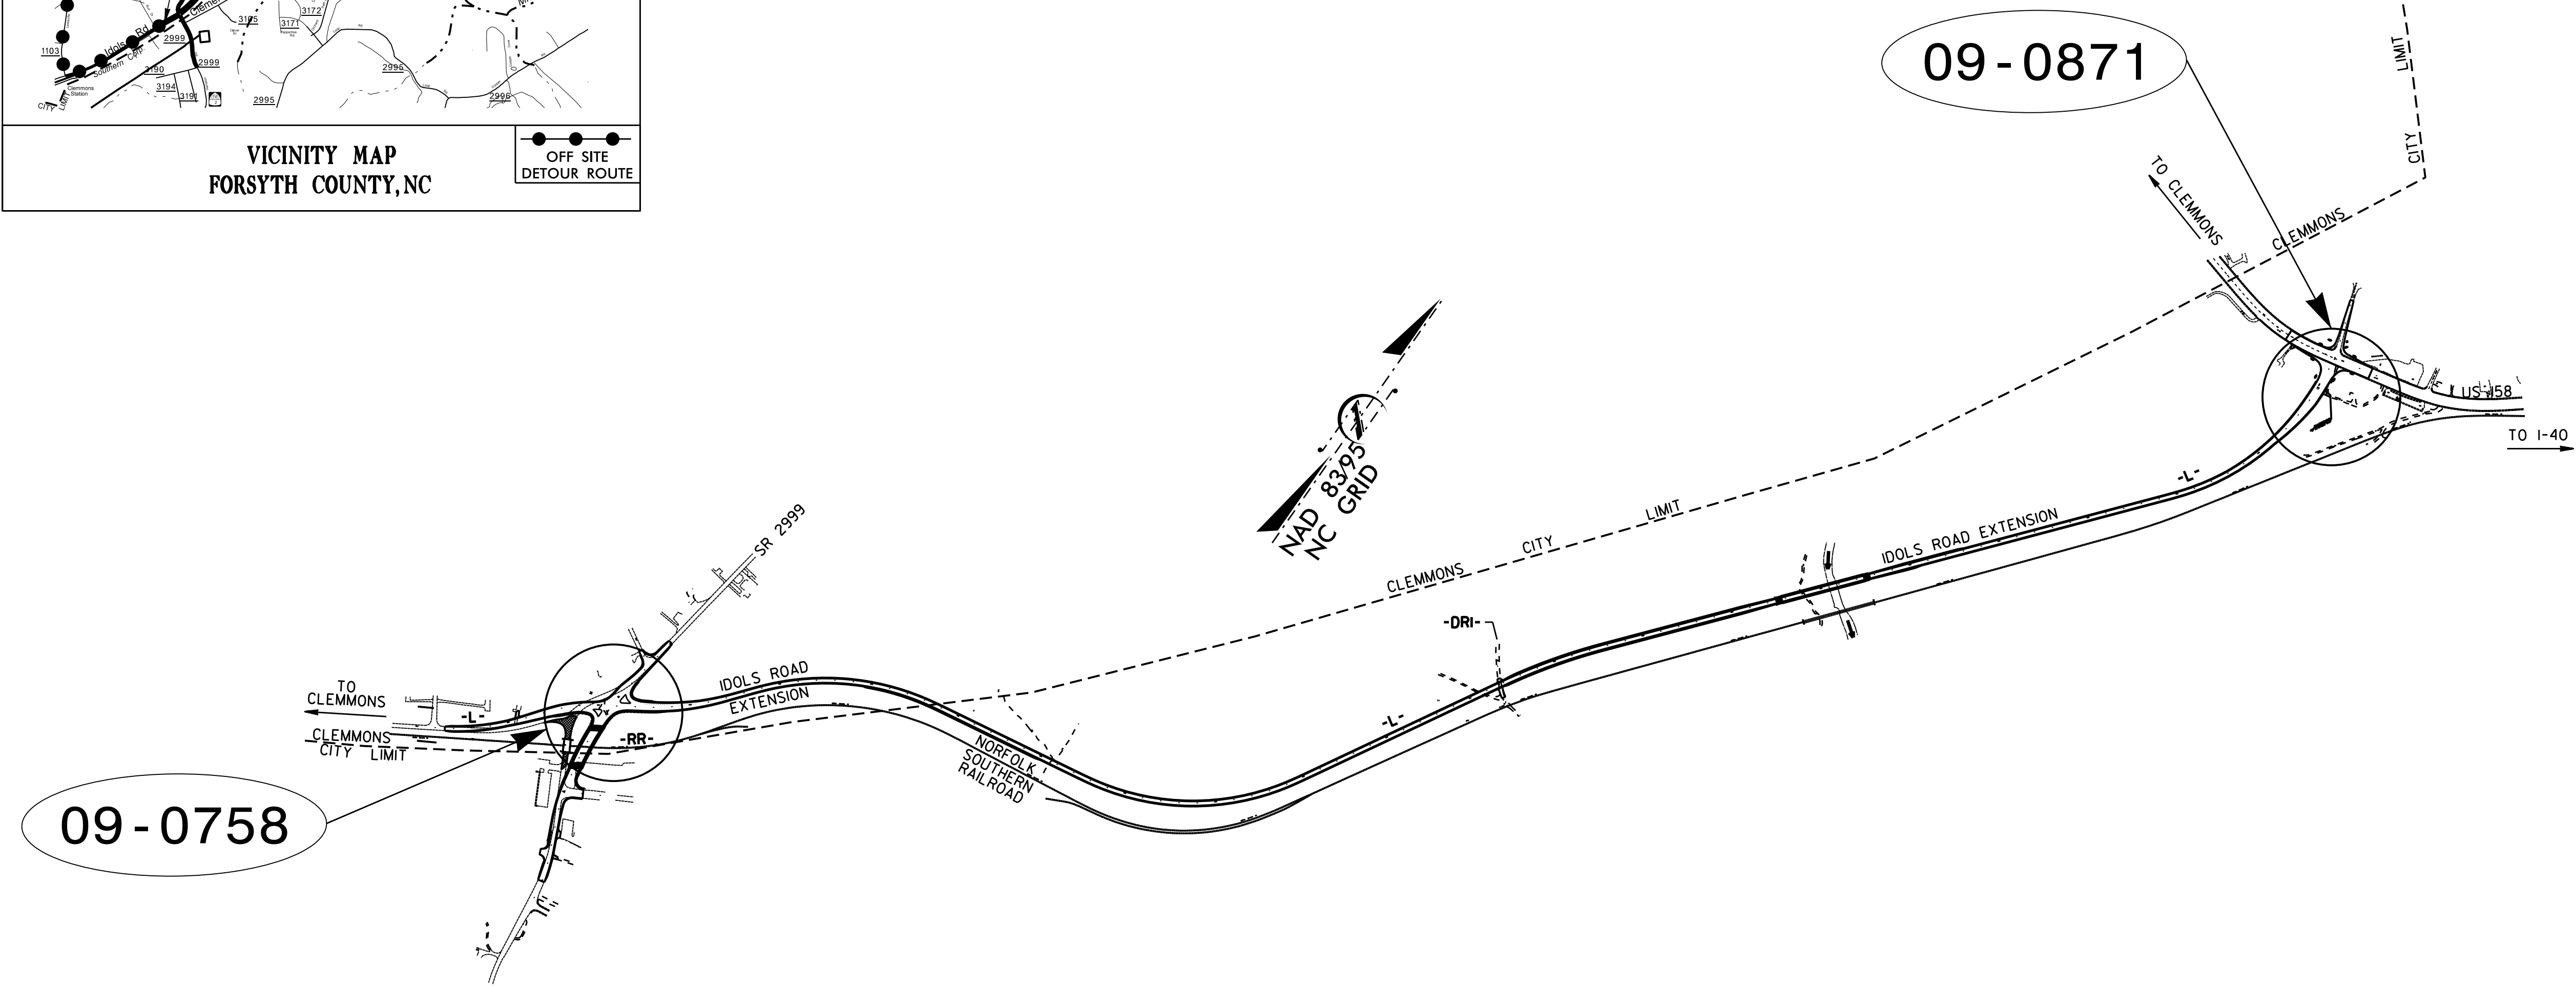


STATE OF NORTH CAROLINA
DIVISION OF HIGHWAYS

FORSYTH COUNTY

LOCATION: SR 3000 (IDOLS ROAD) FROM SR 2999
(HAMPTON ROAD) TO US 158 (CLEMMONS ROAD)

TYPE OF WORK: TRAFFIC SIGNALS

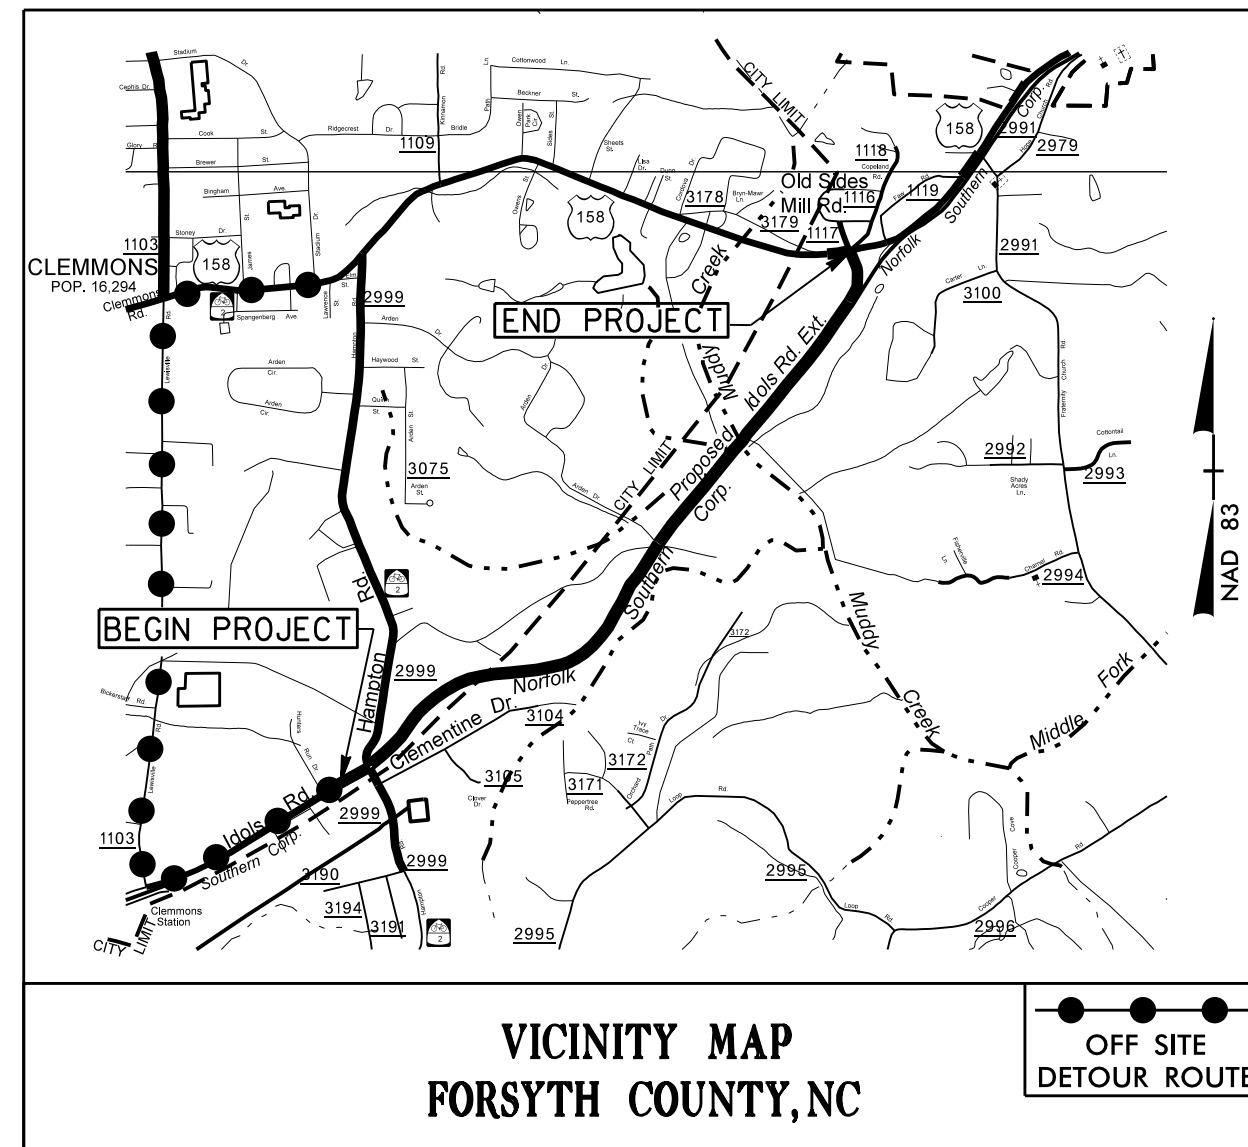

Refer to "Roadway Standard Drawings
NCDOT" dated January 2012 and
"Standard Specifications for Roads
and Structures" dated January 2012.

Index of Plans

Sheet #	Reference #	Location/Description
Sig. 1.0	-----	Title Sheet
Sig. 2.0-2.2	09-0758	SR 2999 (Hampton Road) at SR 3000 (Idols Road)
Sig. 3.0-3.4	09-0871	US 158 (Clemmons Road) at SR 3000 (Idols Road) and SR 1117 (Old Sides Mill Road)
M1-M9	N/A	Standard Drawing For Metal Poles

INTELLIGENT TRANSPORTATION AND SIGNALS UNIT

Robert J. Ziemba, PE – Central Region Signals Engineer
Keith M. Mims, PE – Signal Equipment Design Engineer

Prepared In the Office of:
DIVISION OF HIGHWAYS
TRANSPORTATION MOBILITY AND SAFETY
BRANCH

750 N. Greenfield Parkway, Garner, NC 27529

CONTRACT: C203725 **TIP PROJECT: U-2707**

P:\JAN-2016\642\Projects\U-2707\Trf\Fre\SIGNALS\Design\Titlesheet\Roadway\Proj\U2707_RdJ_tsh.dgn