


8/23/99




PROJ. REFERENCE NO.	SHEET NO.
U-2707	X-21

75 70 65 60 55 50 45 40 35 30 25 20 15 10 5 0 5 10 15 20 25 30 35 40 45 50 55 60 65 70 75

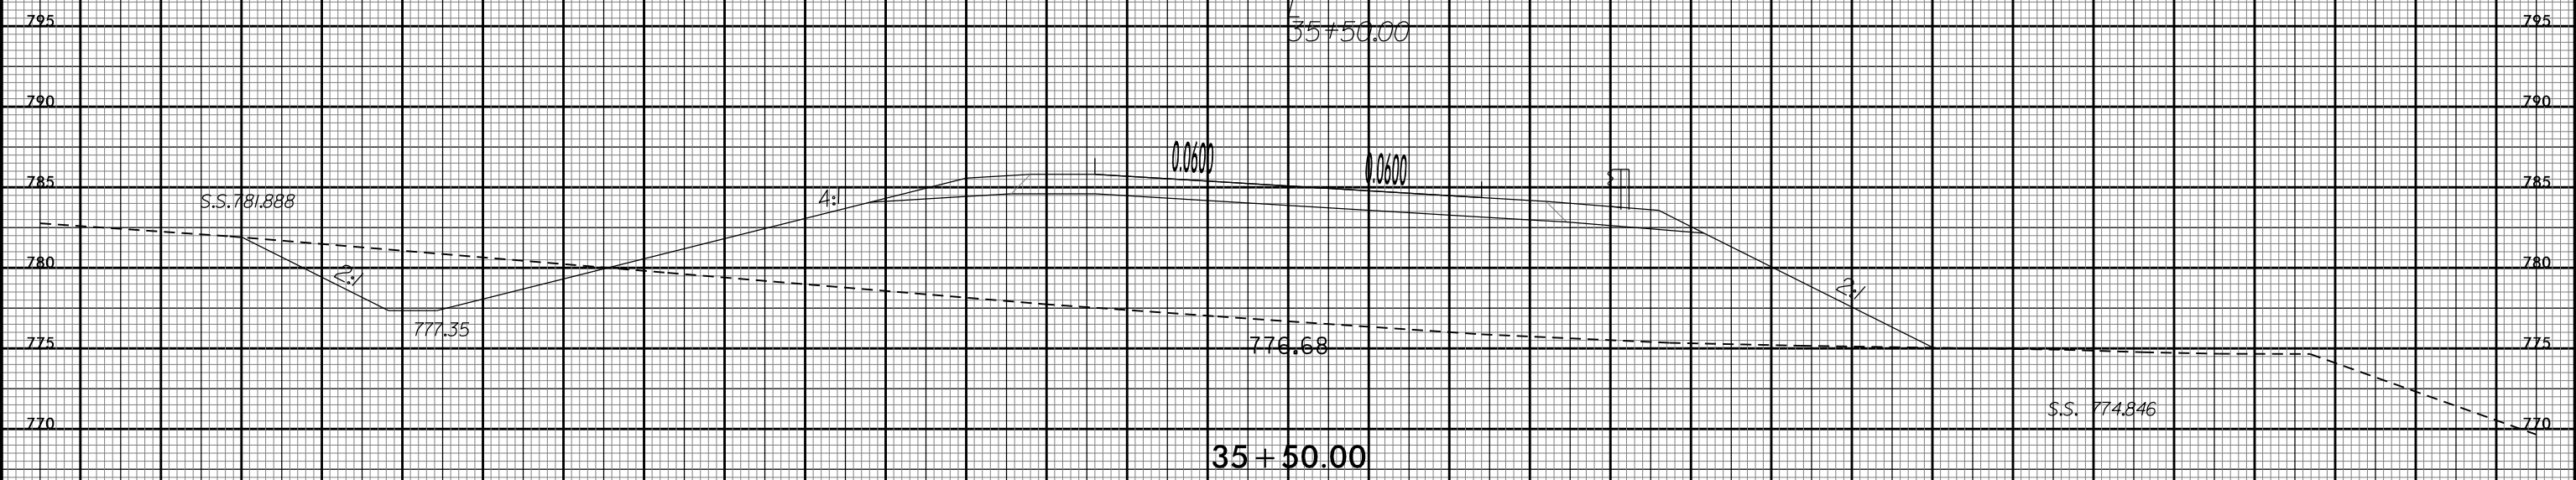

35 + 50.00

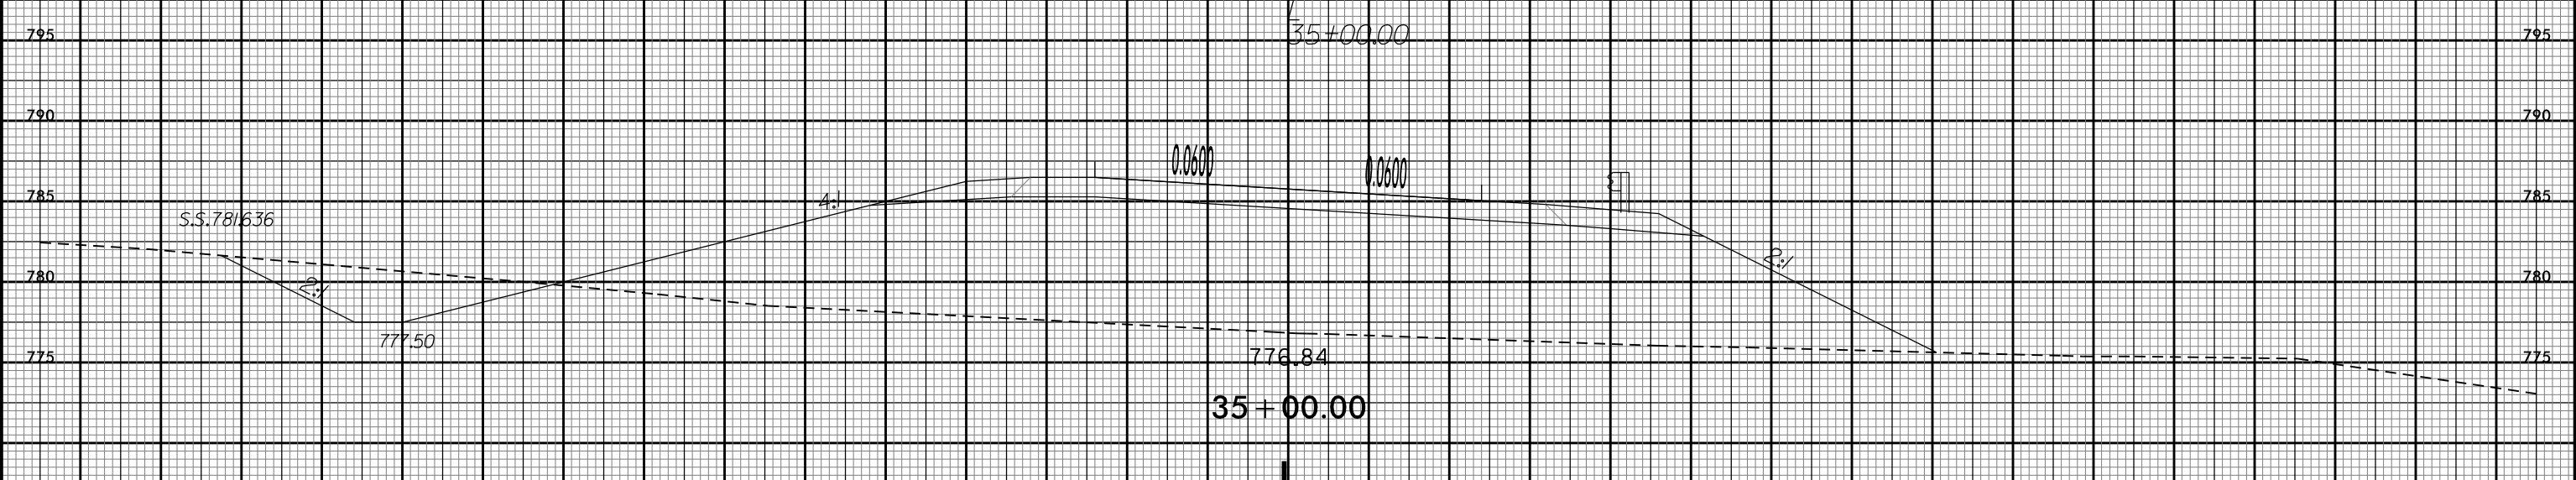

35 + 00.00



2/3/2016 10:53:05 U:\S\U2707_RDY_XPL.L.dgn