

PLAN OF SPAN A AND PARTIAL PLAN OF SPAN B


**NOTES:**

FOR CONCRETE PARAPET RAIL REINFORCING STEEL THAT MUST BE CAST IN DECK SLAB, SEE "CONCRETE PARAPET RAIL" SHEET.

FOR SECTIONS "A-A" AND "B-B", SEE "SUPERSTRUCTURE TYPICAL SECTION AND DETAILS" SHEET.

ANY INCIDENTAL REINFORCING USED IN THE DECK SHALL BE EPOXY COATED.

FOR PLACEMENT OF #4 J1 BARS, SEE "EXPANSION JOINT SEAL DETAILS" SHEET.

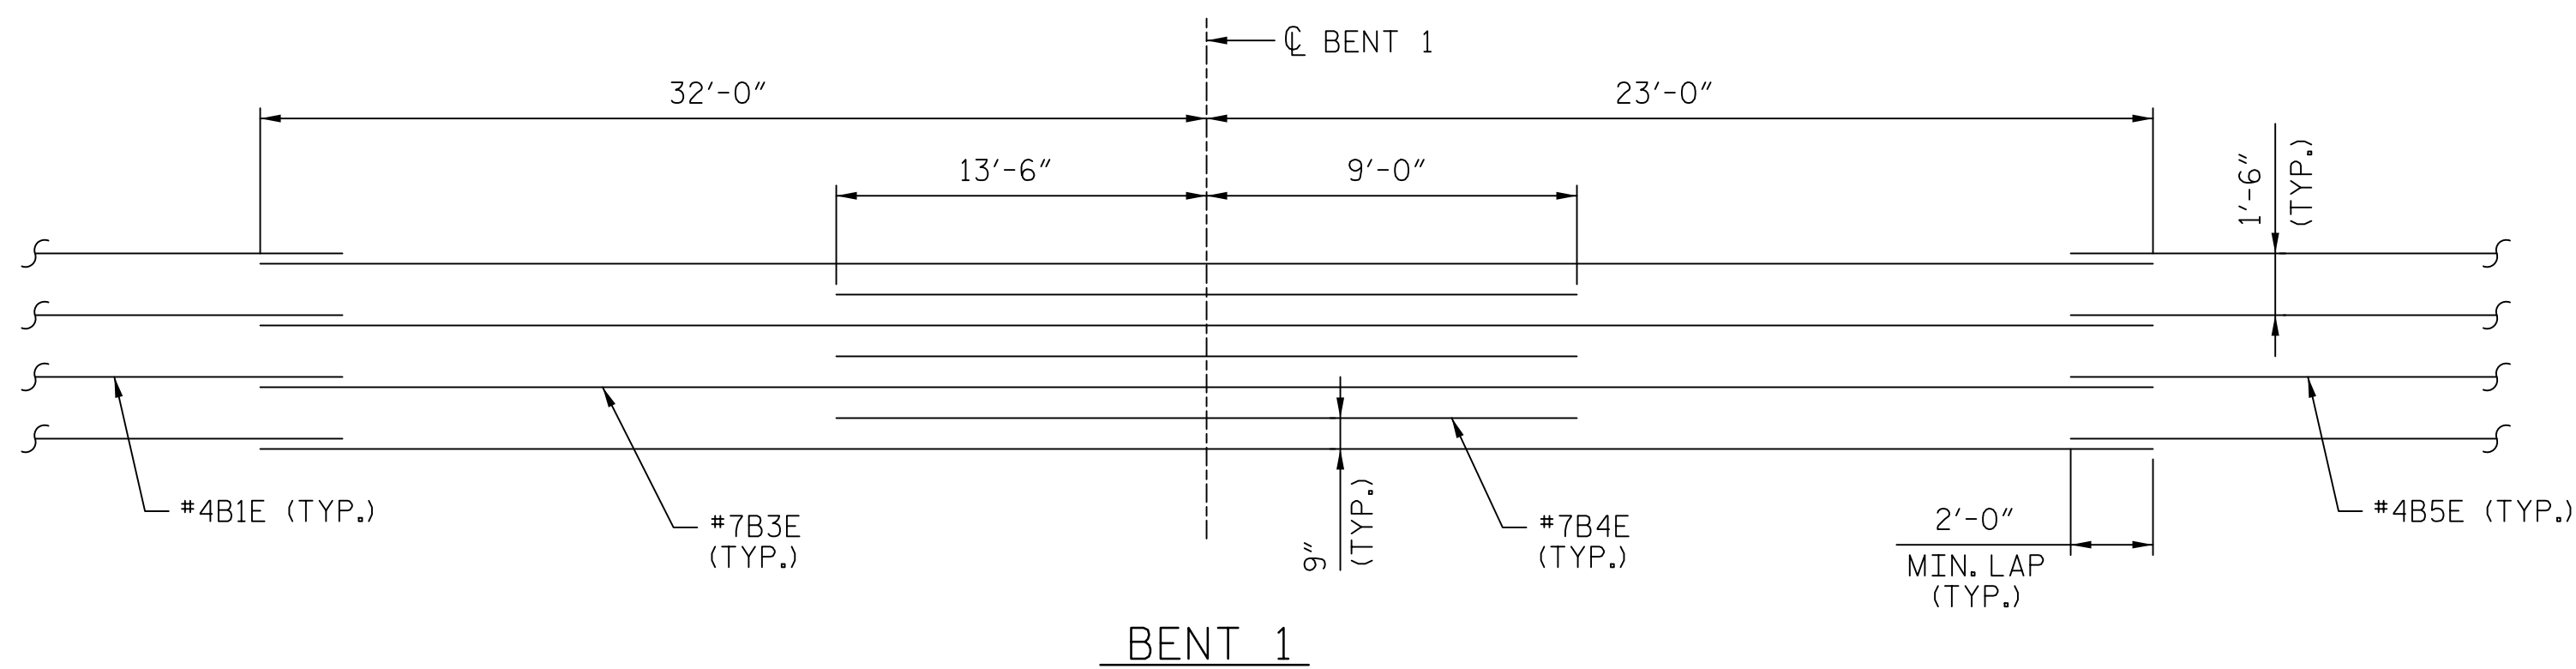

BENT 1  
TOP OF SLAB REINFORCEMENT LAYOUT

PROJECT NO. U-2707  
FORSYTH COUNTY

STATION: 90+25.00 -L-

SHEET 1 OF 6 BRIDGE NO. 656

**AECOM**  
AECOM TECHNICAL SERVICES, INC.  
701 CORPORATE CENTER DRIVE, SUITE 475  
RALEIGH, NC 27607  
(919) 854-6200 www.aecom.com  
AECOM License No. F-0342

SEAL  
NORTH CAROLINA PROFESSIONAL ENGINEER  
John C. Morrison  
1/12/2016

STATE OF NORTH CAROLINA  
DEPARTMENT OF TRANSPORTATION  
RALEIGH

SUPERSTRUCTURE  
PLAN OF SPAN A  
AND PARTIAL PLAN  
OF SPAN B

REVISIONS					
NO.	BY:	DATE:	NO.	BY:	DATE:

SHEET NO. **S-07**  
TOTAL SHEETS **86**

DRAWN BY: MKT DATE: 11/2015  
CHECKED BY: JCM DATE: 11/2015

DOCUMENT NOT CONSIDERED  
FINAL UNLESS ALL  
SIGNATURES COMPLETED

DATE: 1/12/2016 TIME: 9:54:05 AM  
USER: jcm\jcm.dgn