



NOTES:
SEE SHEET 4 OF 4 FOR NOTES.

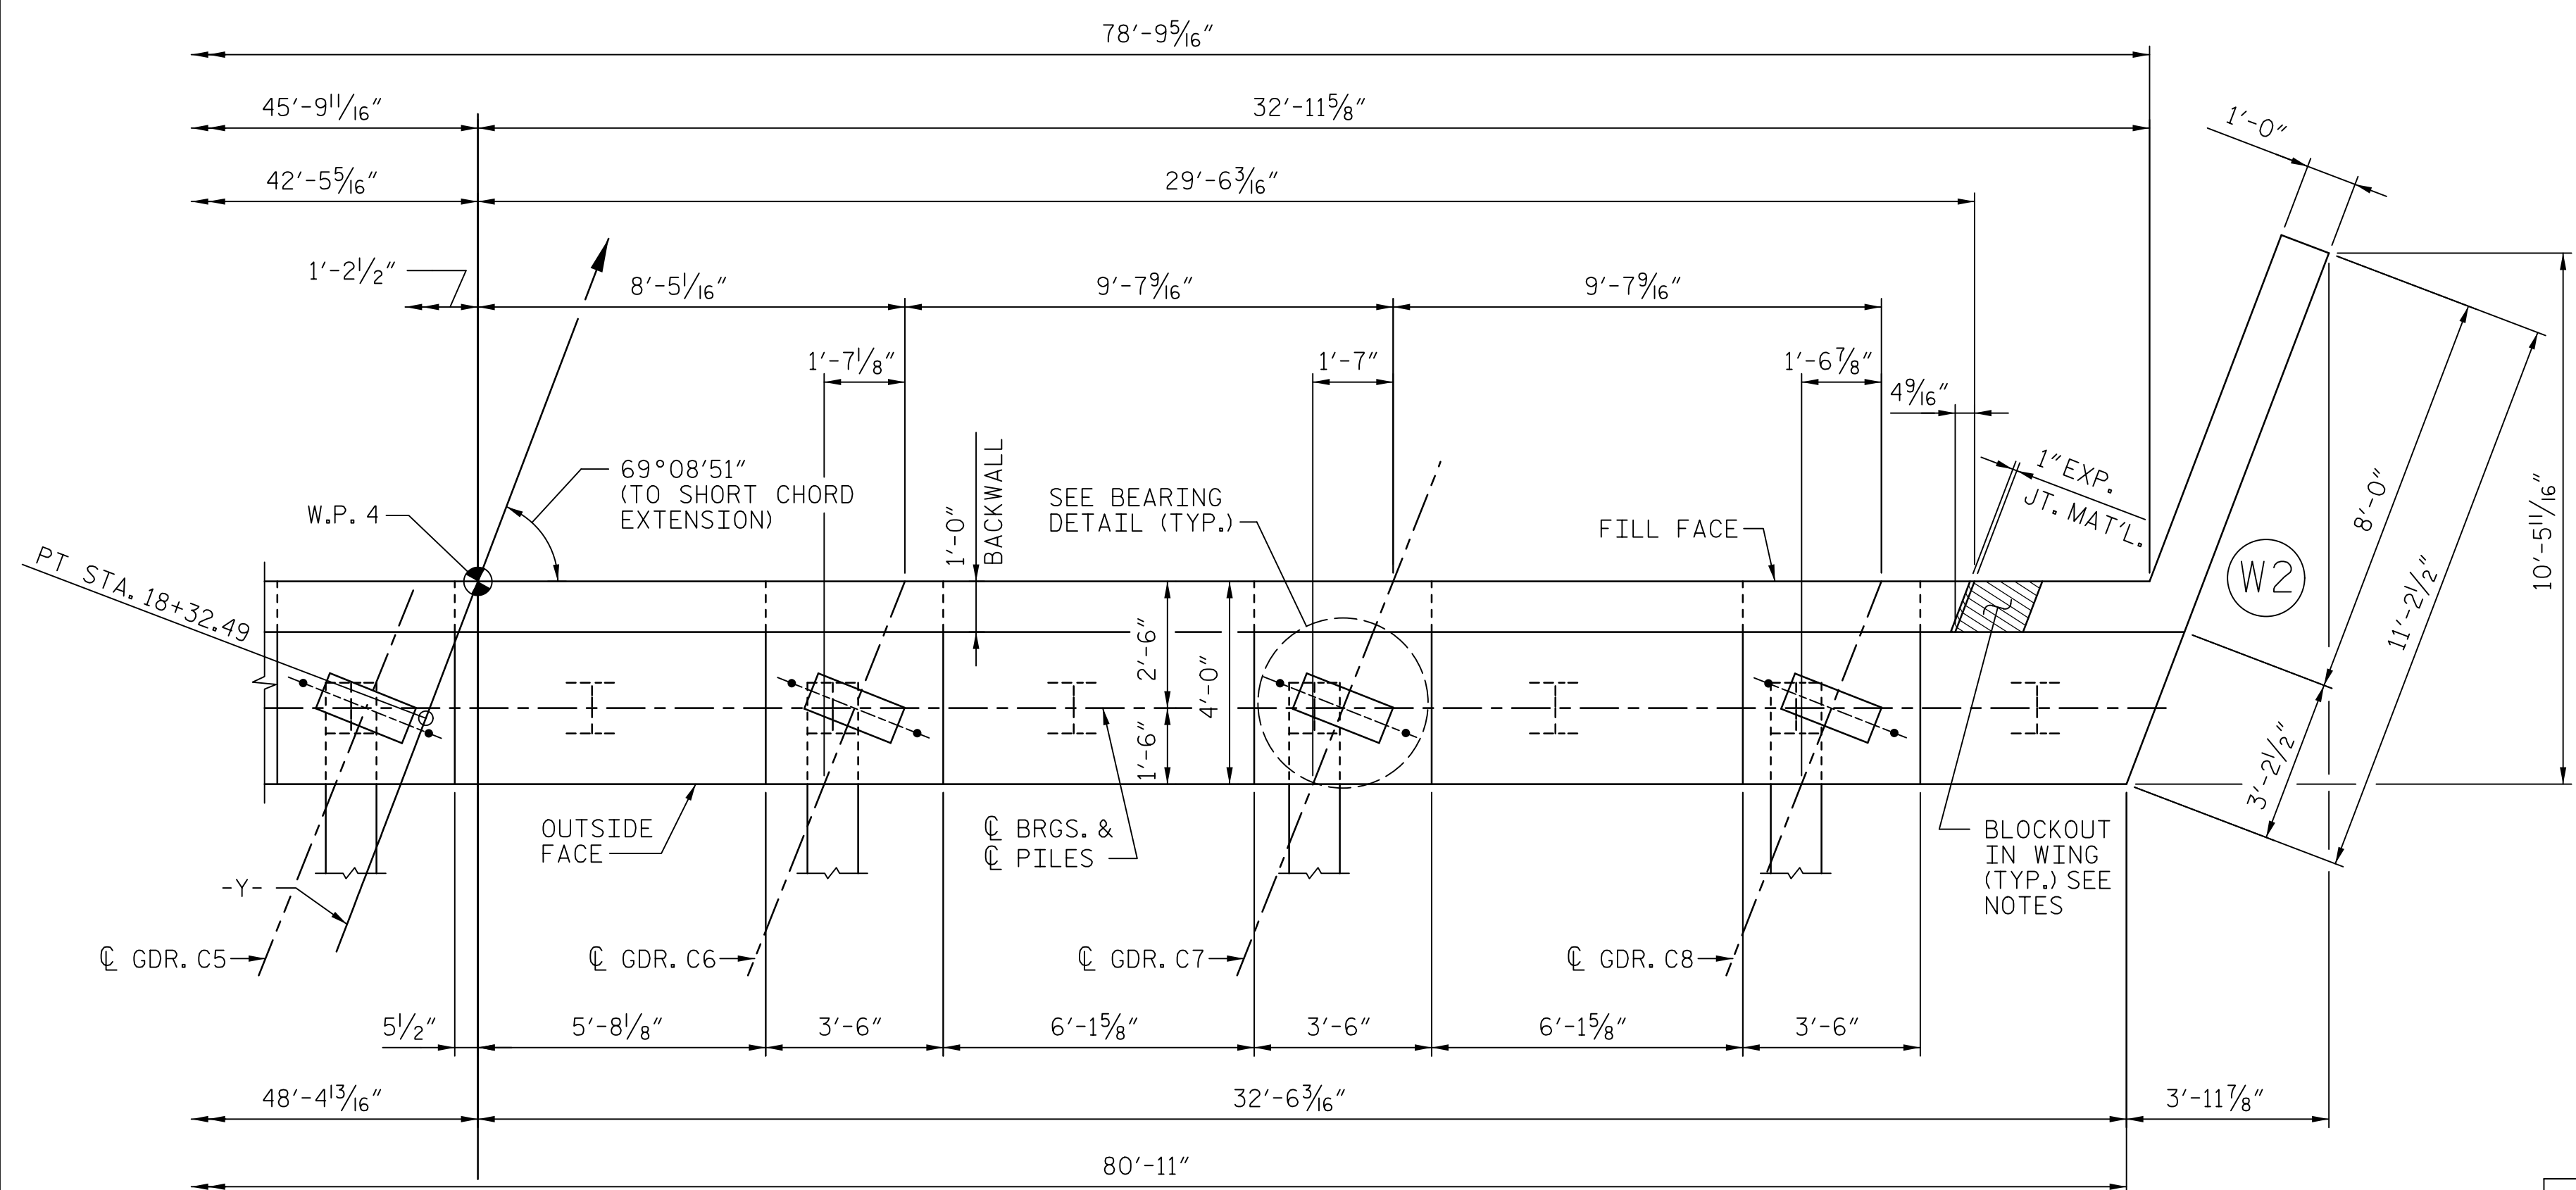


PLAN

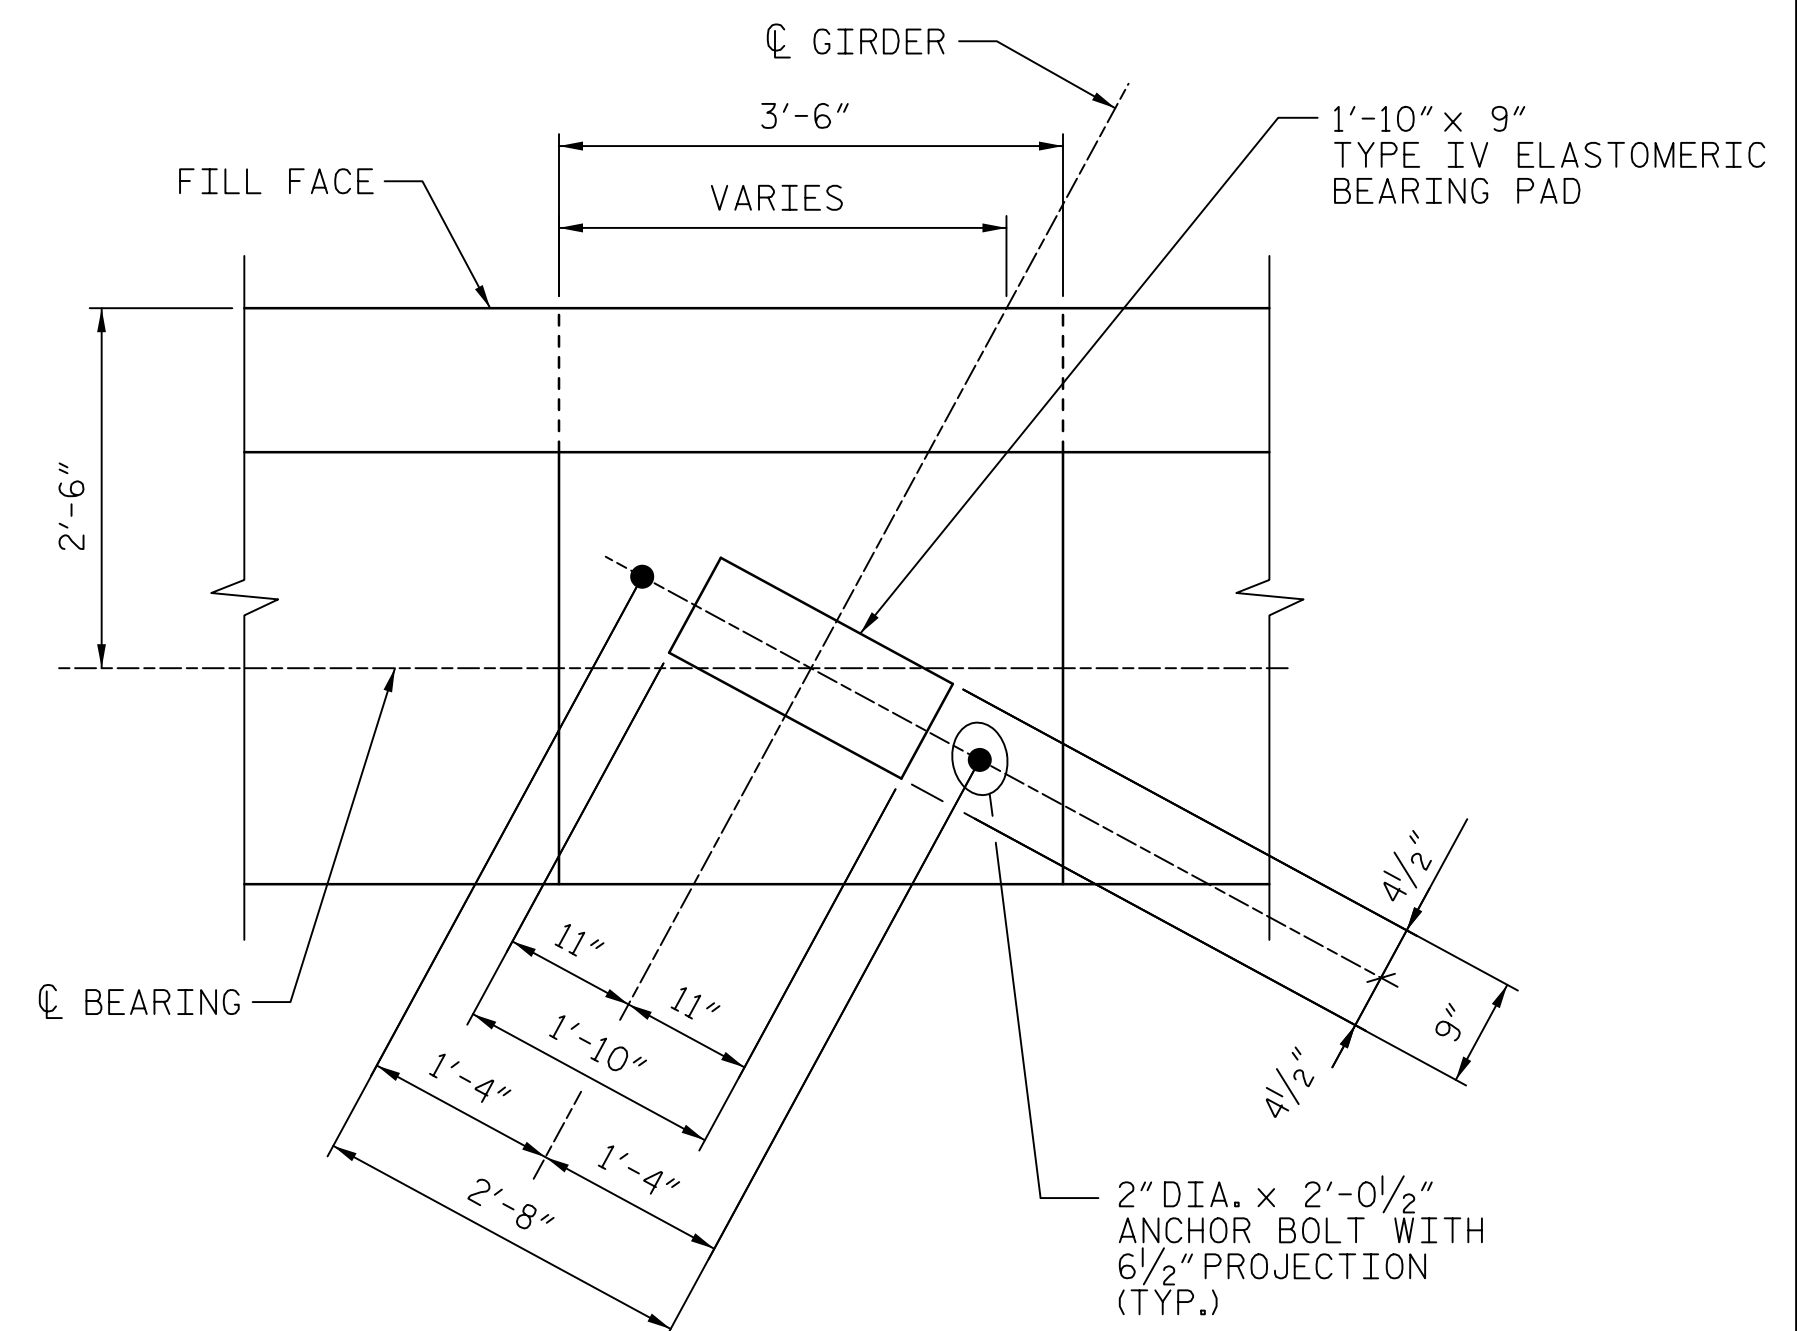


BEARING DETAIL

TOP OF PILE ELEVATIONS	
11	820.08
12	820.17
13	820.26
14	820.36
15	820.45
16	820.54
17	820.64

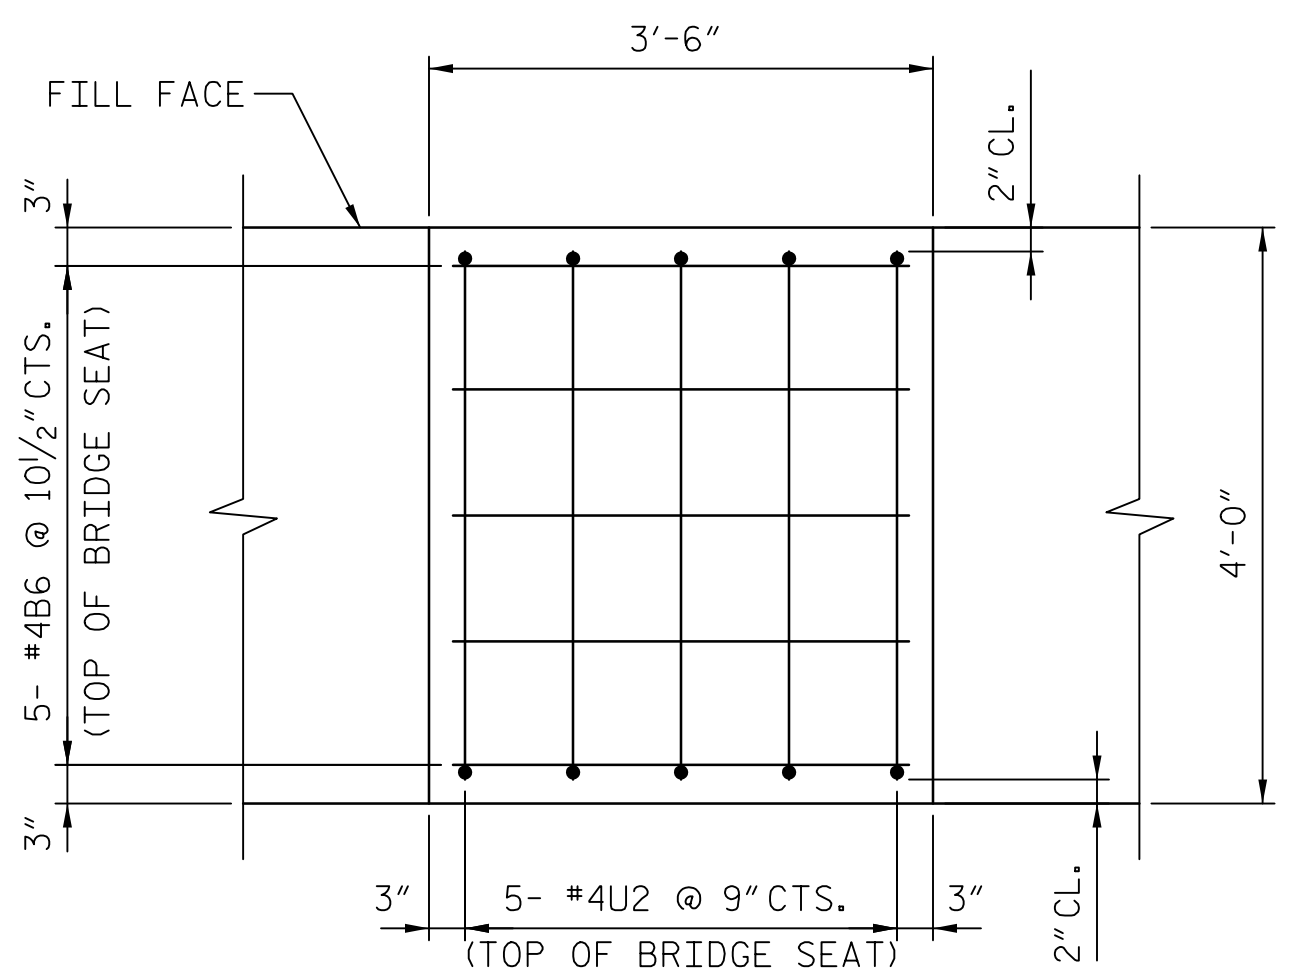

BUILDUP REINFORCEMENT

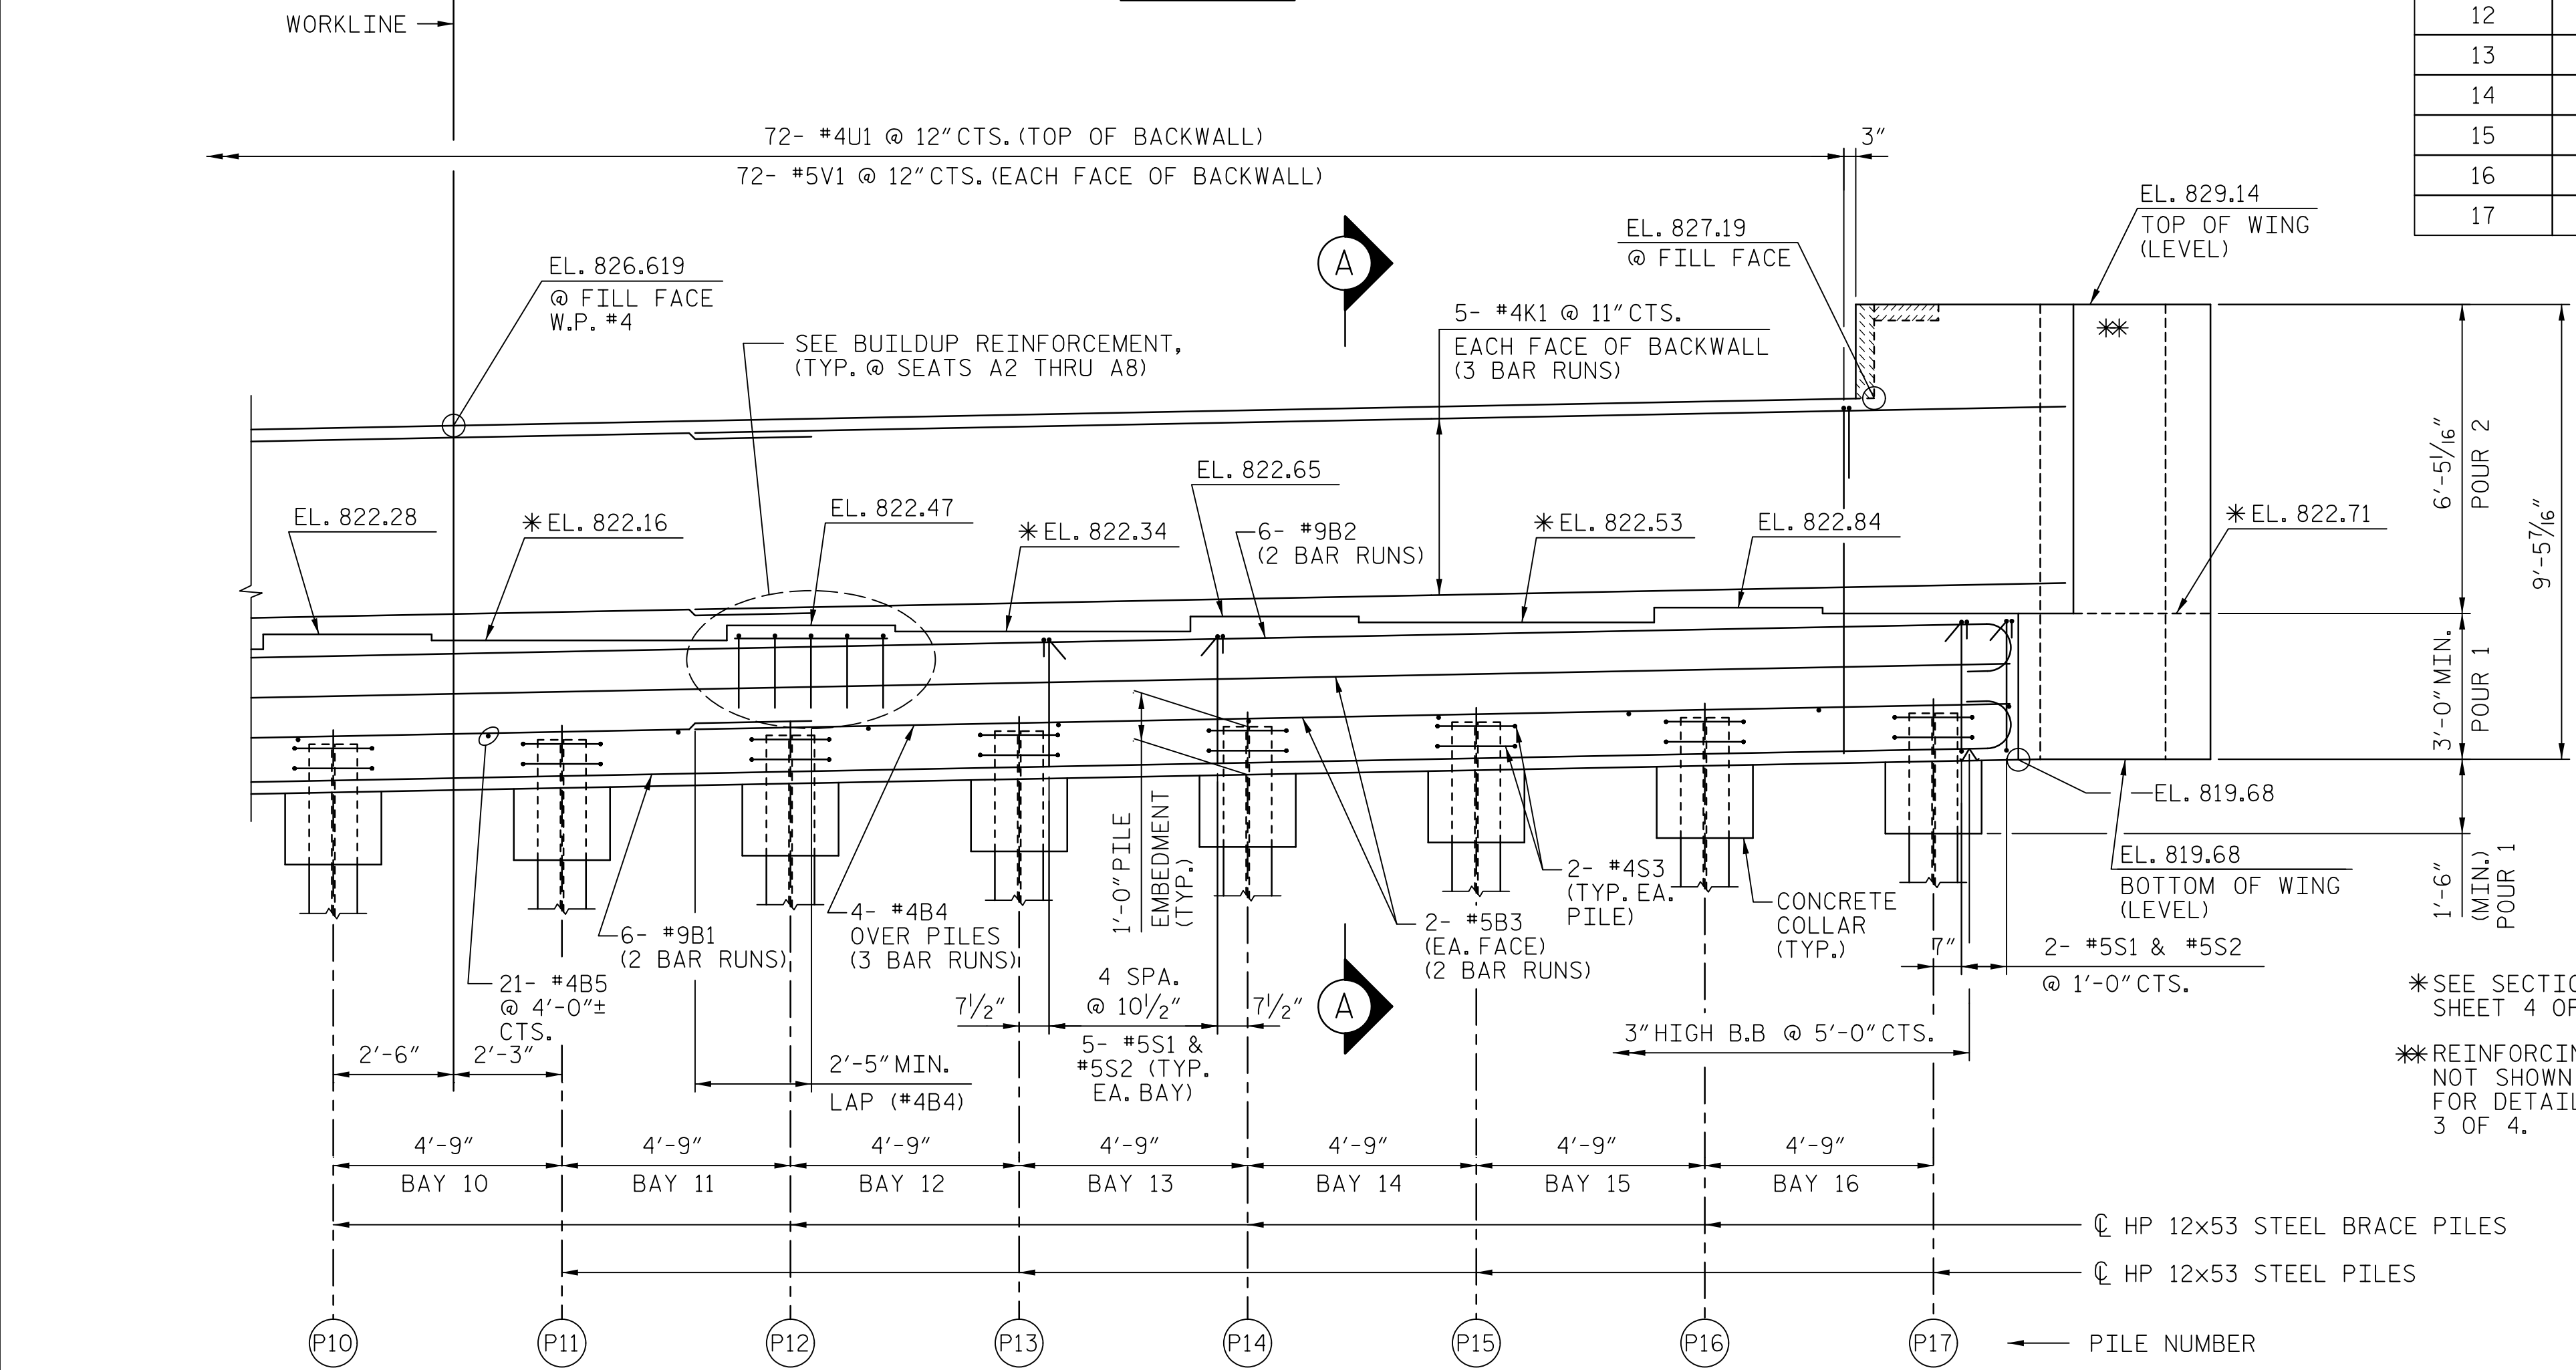

ELEVATION

PROJECT NO. U-2707
 FORSYTH COUNTY
 STATION: 17+34.88 -Y-
 SHEET 2 OF 4 BRIDGE NO. 109



STATE OF NORTH CAROLINA
 DEPARTMENT OF TRANSPORTATION
 RALEIGH
 SUBSTRUCTURE
 END BENT 2
 PLAN AND ELEVATION

REVISIONS						SHEET NO.
NO.	BY:	DATE:	NO.	BY:	DATE:	S-79
						TOTAL SHEETS
						86

DOCUMENT NOT CONSIDERED
 FINAL UNLESS ALL
 SIGNATURES COMPLETED

DATE: 1/12/2016
 TIME: 8:55:30 AM

USER: nls.compton
 DN: cn=John Morris, o=AECOM, ou=North Carolina, email=jmorrison@aecom.com

DRAWN BY: MTB DATE: 11/2015
 CHECKED BY: JCM DATE: 11/2015

1/12/2016