


STATE OF NORTH CAROLINA
DIVISION OF HIGHWAYS


TRANSPORTATION MANAGEMENT PLAN

GRANVILLE COUNTY


DIVISION 5

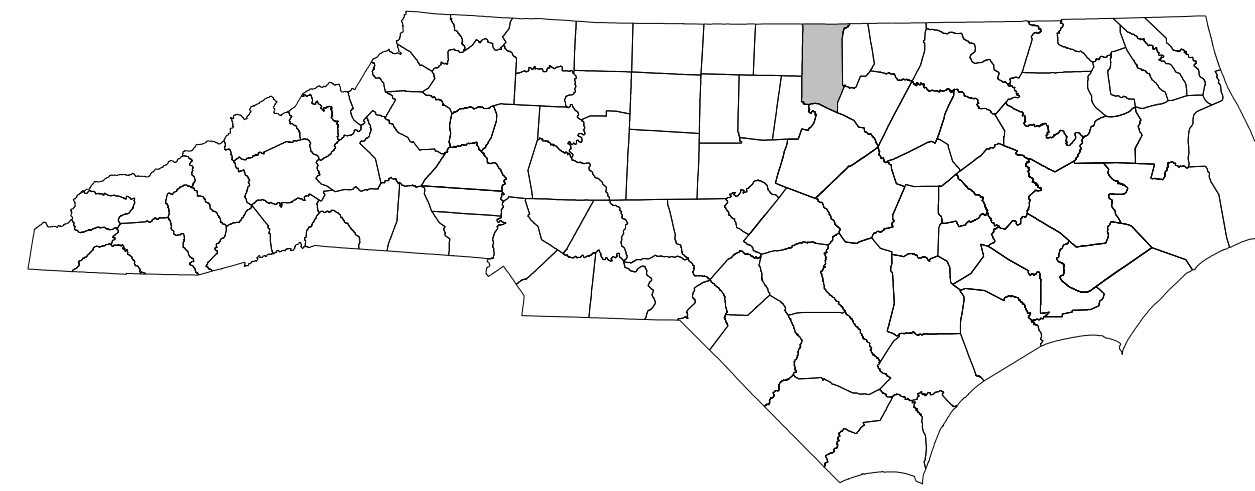

BRIDGE #178 – SR 1304 (SUNSET ROAD) OVER FOX CREEK

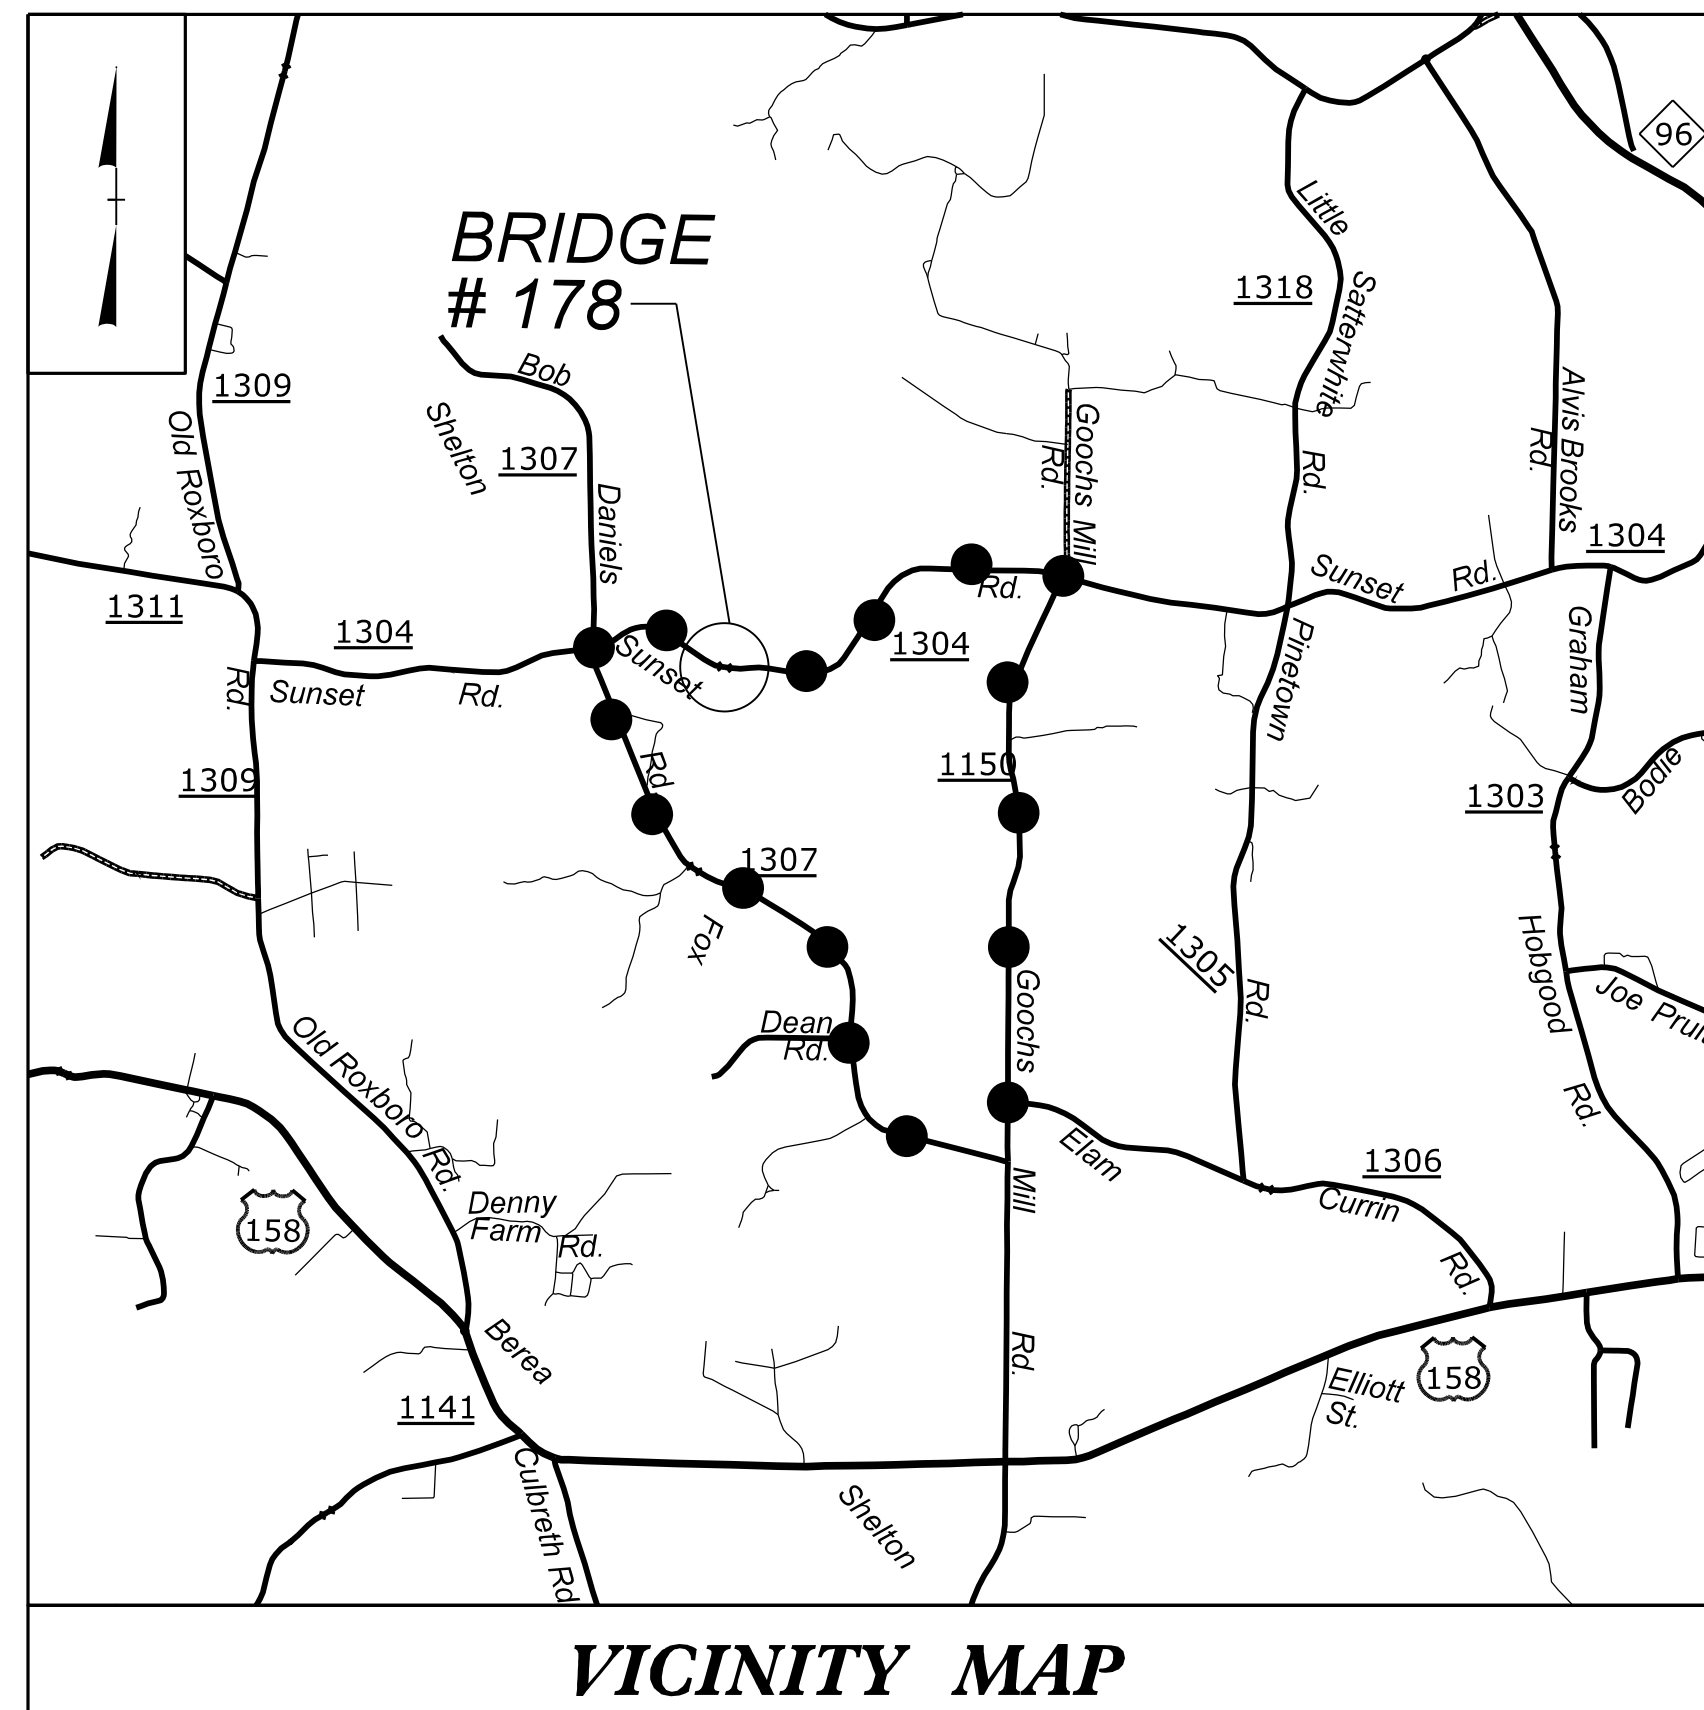


●●●●● DENOTES OFF-SITE DETOUR
TYPE OF WORK: GRADING, PAVING, DRAINAGE AND STRUCTURE

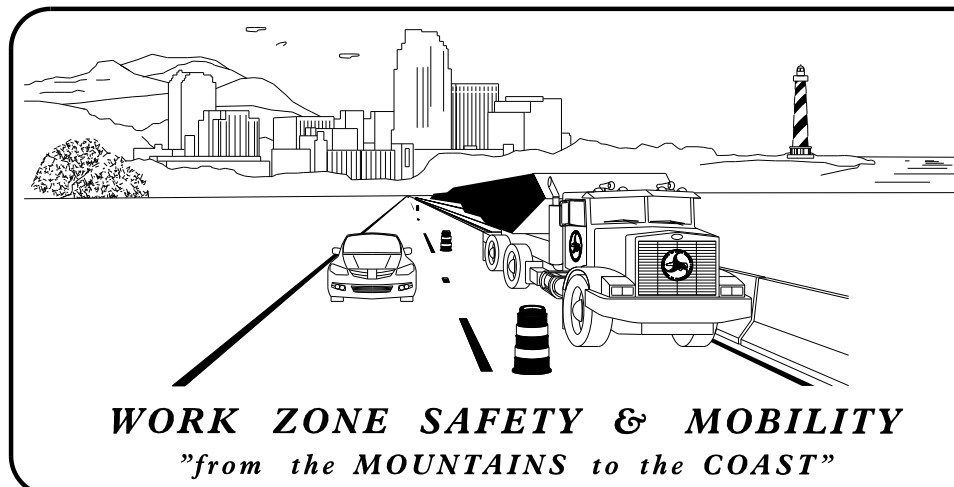

N.C.D.O.T. WORK ZONE TRAFFIC CONTROL
1561 MAIL SERVICE CENTER (MSC) RALEIGH, NC 27699-1561
750 N. GREENFIELD PARKWAY, GARNER, NC 27529 (DELIVERY)
PHONE: (919) 773-2800 FAX: (919) 771-2745

J. S. BOURNE, PE STATE TRAFFIC MANAGEMENT ENGINEER
D. W. BISSETTE, PE CENTRAL WORK ZONE TRAFFIC CONTROL ENGINEER
HELEN SHYU, PE TRAFFIC CONTROL PROJECT DESIGN ENGINEER

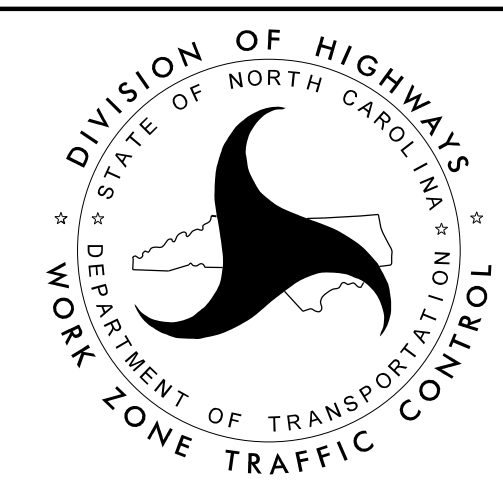

INDEX OF SHEETS

SHEET NO.	TITLE
TMP-1	TITLE SHEET, VICINITY MAP AND INDEX OF SHEETS
TMP-1A	LIST OF APPLICABLE ROADWAY STANDARD DRAWINGS AND LEGEND
TMP-1B	TRANSPORTATION OPERATIONS PLAN: TRAFFIC MANAGEMENT STRATEGY AND GENERAL NOTES
TMP-2	SPECIAL SIGN DESIGN - SUNSET ROAD
TMP-3	TEMPORARY TRAFFIC CONTROL PHASING
TMP-4	SR 1304 (SUNSET ROAD) ROAD CLOSURE AND DETOUR ROUTE

DOCUMENT NOT CONSIDERED FINAL
UNLESS ALL SIGNATURES COMPLETED

Stantec
Stantec Consulting Services Inc. Tel. 919.851.6866
801 Jones Franklin Rd-Suite 300 Fax. 919.851.7024
Raleigh, NC 27606 www.stantec.com
License No. F-0672

BETSY L. WATSON, PE PRINCIPAL
GEORGE M. KARAGEORGE, PE SENIOR TRANSPORTATION ENGINEER
ANDREW GOOD TRAFFIC TECHNICIAN

DocuSigned by:
George M. Karageorge
1/4/2016

12/15/2015
L:\Traffic\Transportation Management Plan\TMP\Plan Sheets\B-5157_TMP_01_TITLE.dgn
angood