


STATE	STATE PROJECT REFERENCE NO.	SHEET NO.	TOTAL SHEETS
N.C.	B-5157	UO-1	
STATE PROJ. NO.	P.A. PROJ. NO.	DESCRIPTION	
42332.1.1	BRZ-1304(10)	P.E.	
42332.2.1	BRZ-1304(10)	R/W & UTILITIES	

**STATE OF NORTH CAROLINA  
DIVISION OF HIGHWAYS**

**GRANVILLE COUNTY**


LOCATION: BRIDGE NO. 178 OVER FOX CREEK ON SR 1304  
(SUNSET ROAD)

**UTILITIES BY OTHERS**

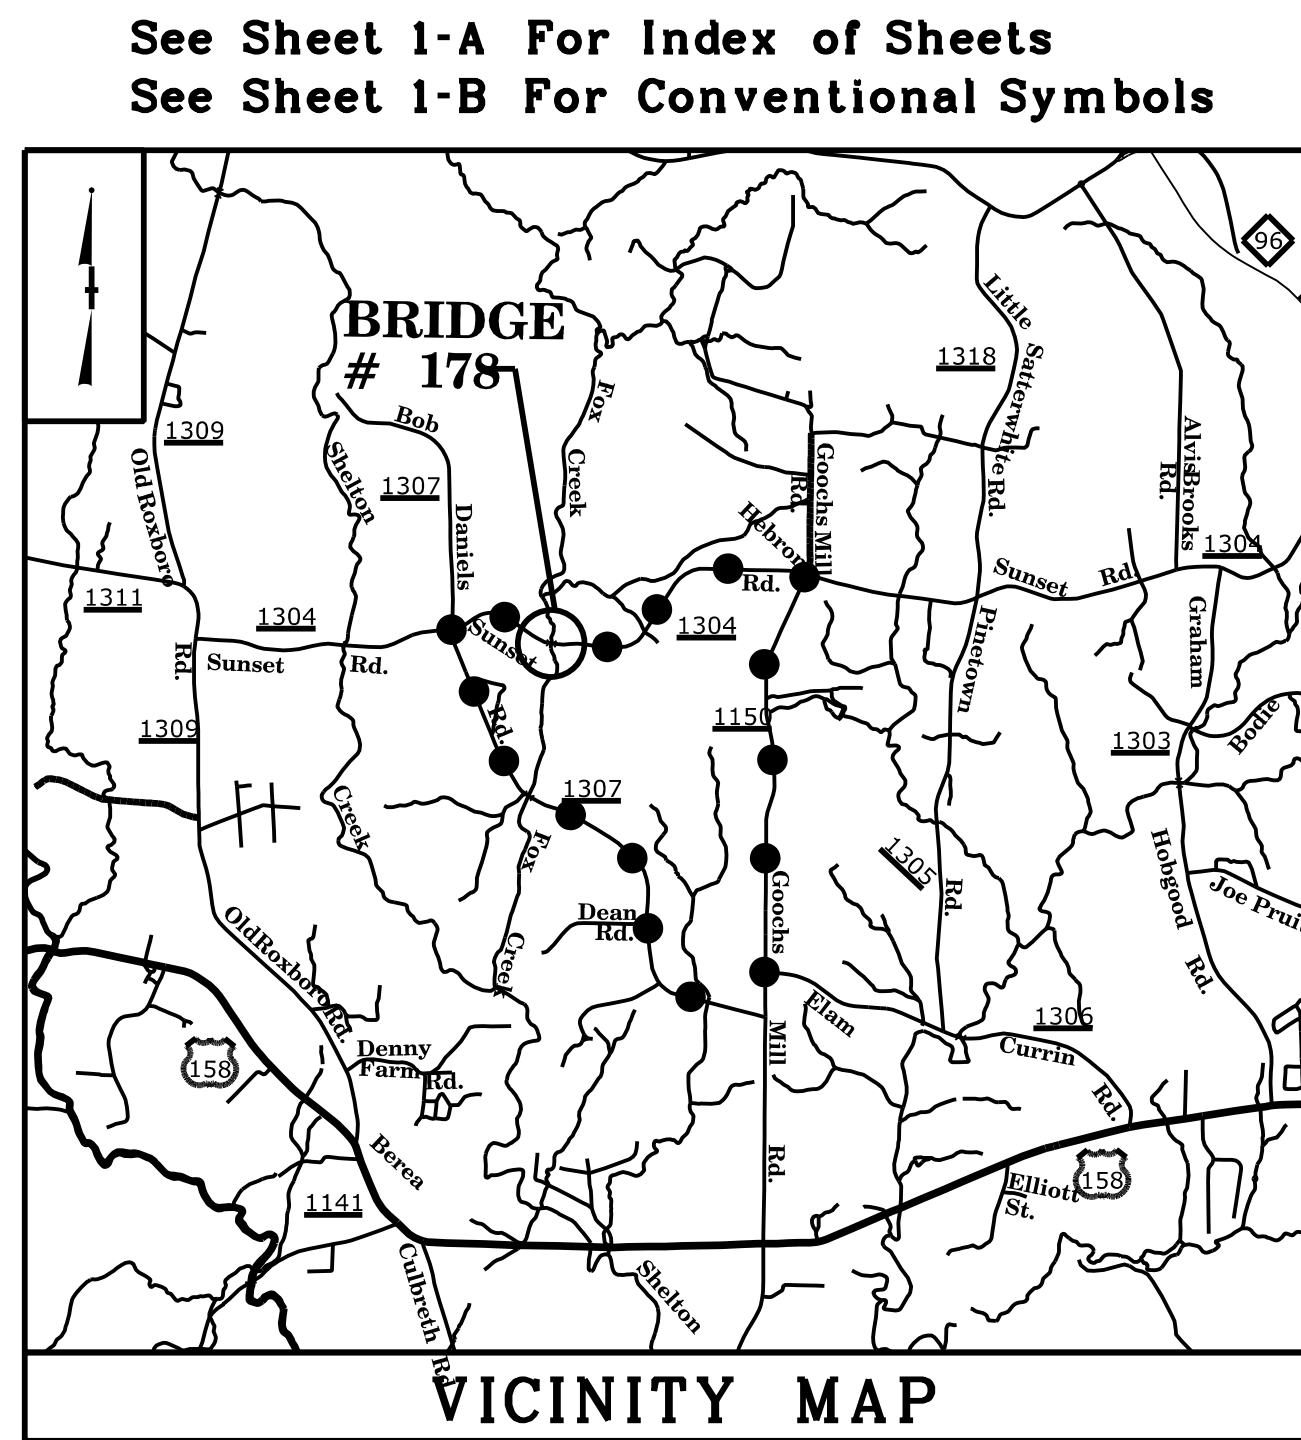

●●●●●●●● DENOTES OFF-SITE DETOUR


NC GRID (NAD 83 / NSRS 2007)

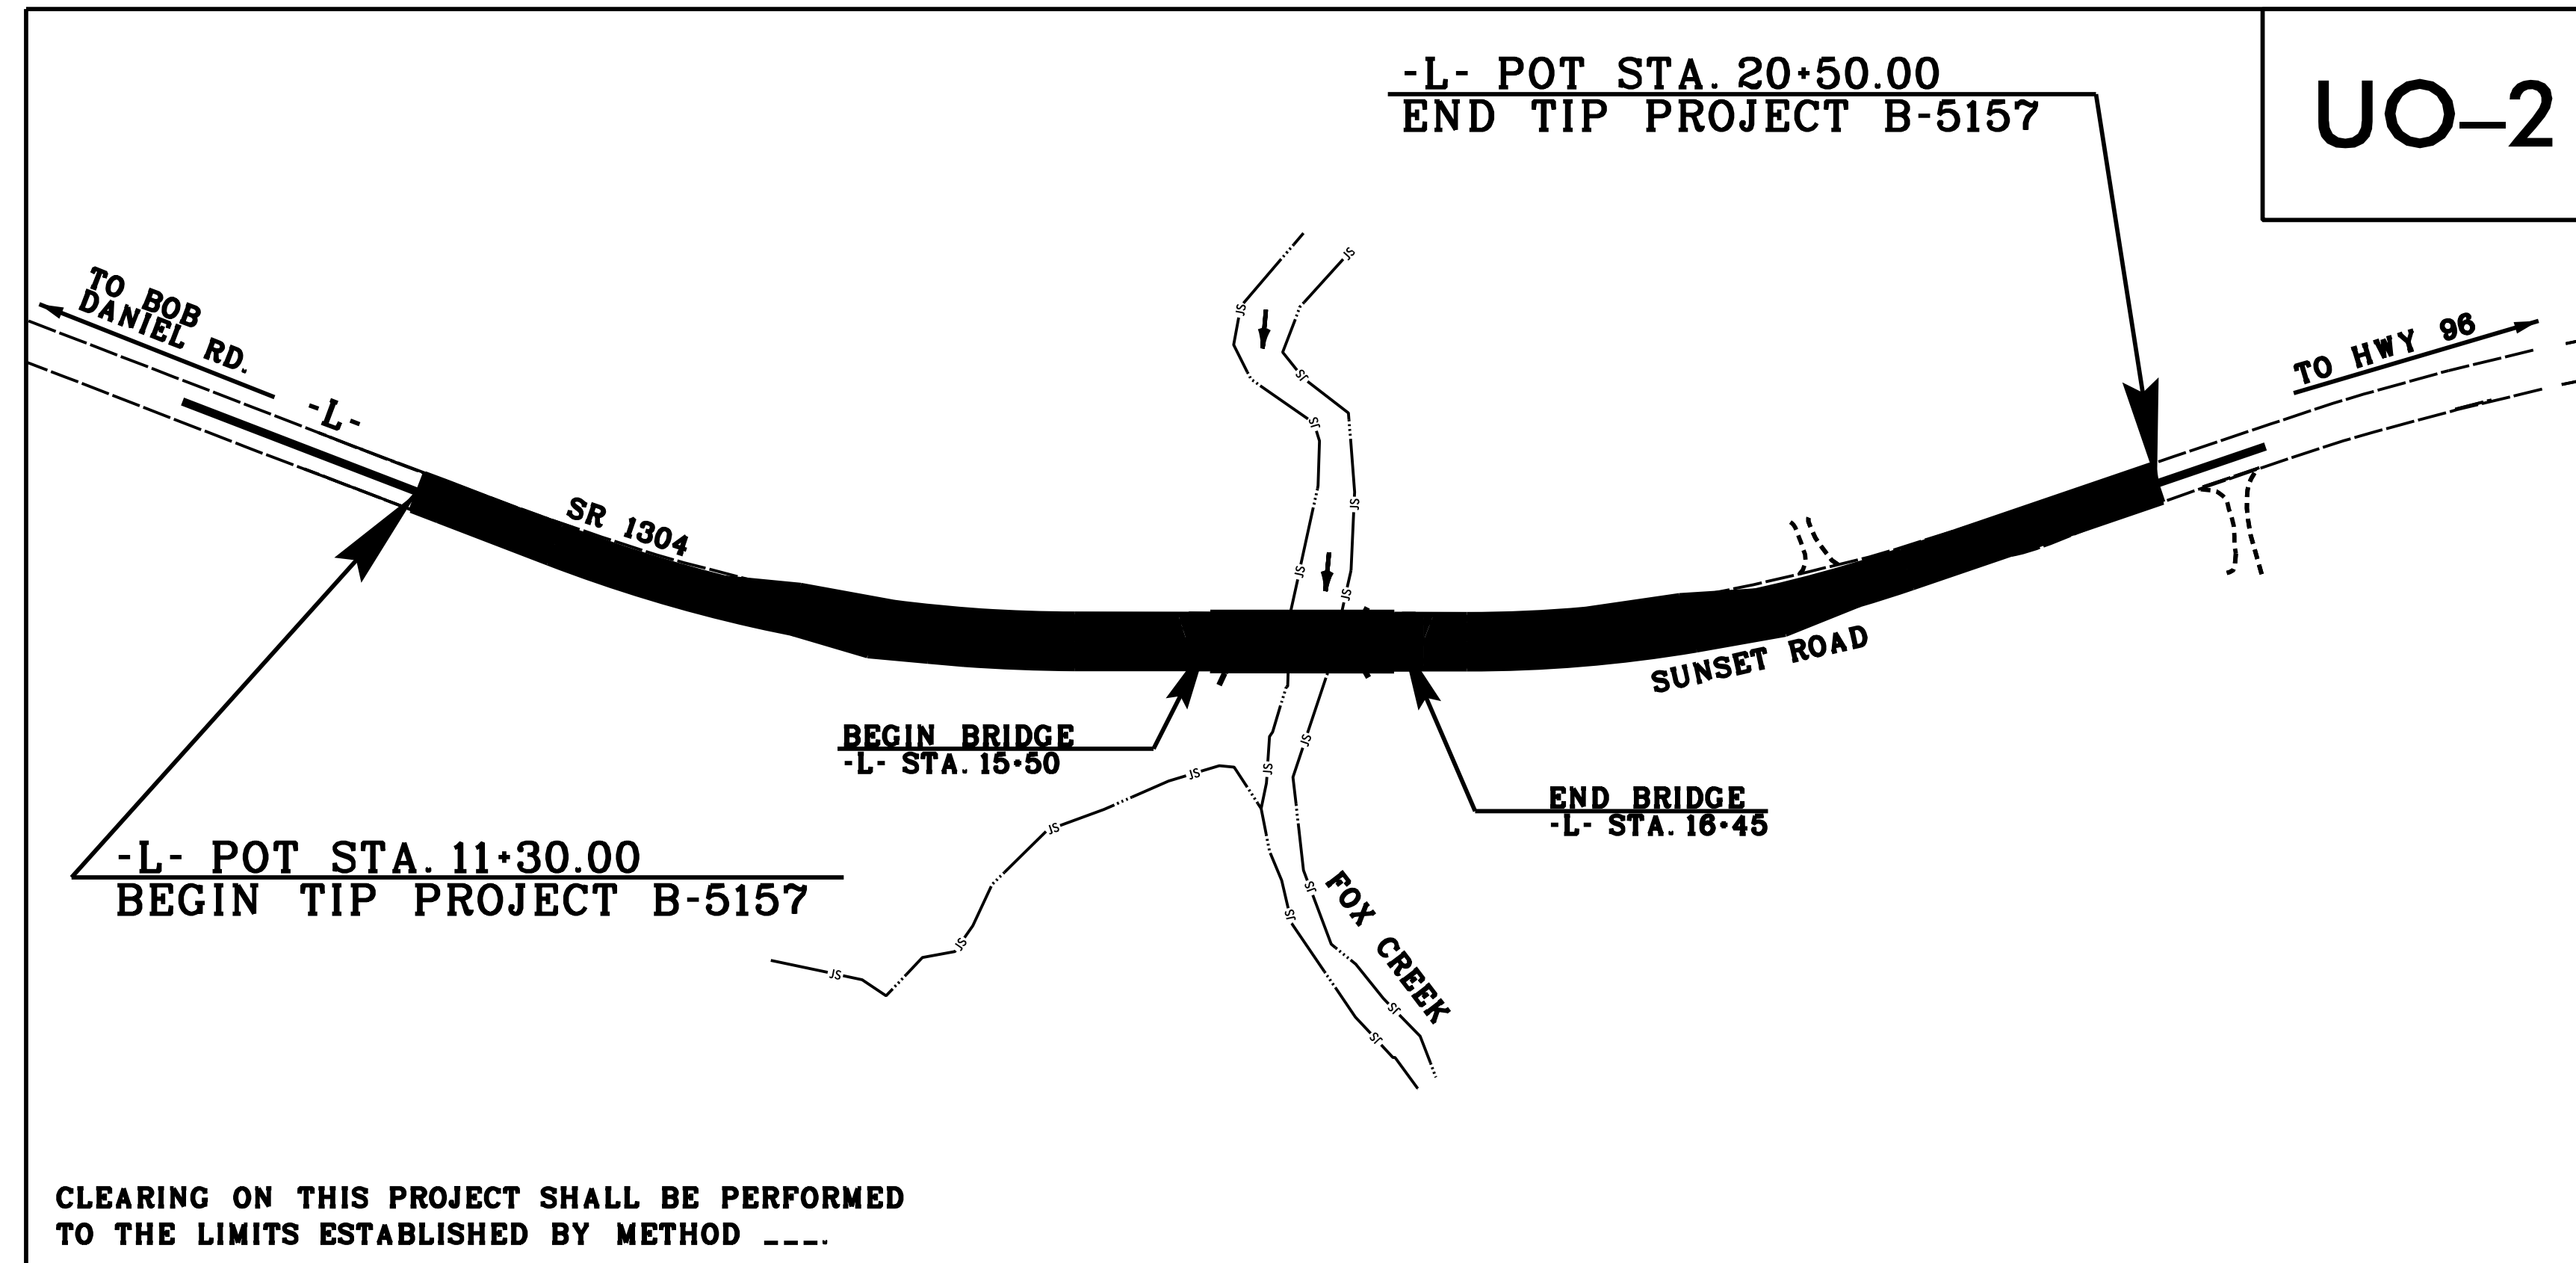

CLEARING ON THIS PROJECT SHALL BE PERFORMED TO THE LIMITS ESTABLISHED BY METHOD ----

**SO-DEEP** The Subsurface Utility Engineering Company  
1650 Paragon Park Road, Raleigh, NC 27616 (919) 876-7466

CONTRACT: TIP PROJECT: B-5157

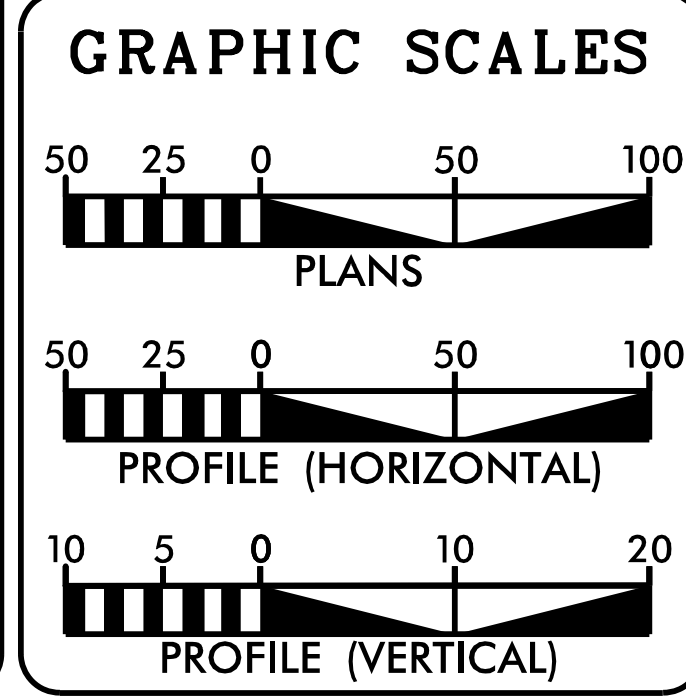

**INDEX OF SHEETS**

SHEET NO.	DESCRIPTION
UO-1	TITLE SHEET
UO-2	UBO PLAN SHEETS

**UTILITY OWNERS ON PROJECT**

(A) CENTURYLINK – TELECOMMUNICATIONS

Prepared in the Office of:

**SUNGATE DESIGN GROUP, P.A.**  
915 JONES FRANKLIN ROAD  
 RALEIGH, NORTH CAROLINA 27606  
 TEL (919) 852-2243 FAX (919) 859-9258  
 ENG. FROM LICENSE NO. C-2650

**Stantec**  
Stantec Consulting Services Inc.  
 901 Jones Franklin Road, Suite 300  
 Raleigh, NC 27606  
 Tel. (919) 851-2895 Fax. (919) 851-7024 www.stantec.com License No. F-0072

for the North Carolina Department of Transportation

2012 STANDARD SPECIFICATIONS	STANTEC CONTACT
RIGHT OF WAY DATE:	STEVE SMALLWOOD, P.E. PROJECT ENGINEER
APRIL 23, 2015	
LETTING DATE:	NCDOT CONTACT:
APRIL 19, 2016	KANCHANA V. NOLAND

**HYDRAULICS ENGINEER**


\_\_\_\_\_  
 P.E.

SIGNATURE:

**ROADWAY DESIGN ENGINEER**

\_\_\_\_\_  
 P.E.

SIGNATURE:

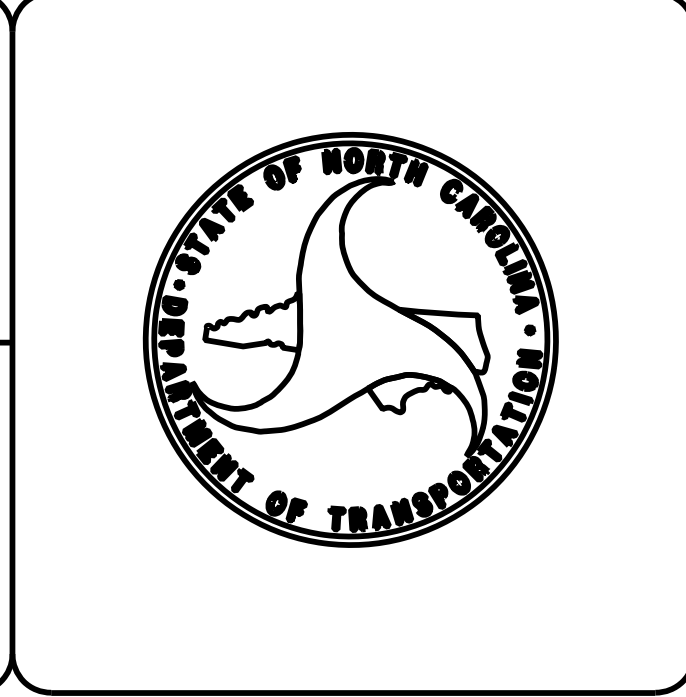

\$\$\$\$\$SYTIME\$\$\$\$\$  
 \$\$\$CDGN\$\$\$\$\$  
 \$\$\$USERNAME\$\$\$\$\$