



PLAN OF UNIT

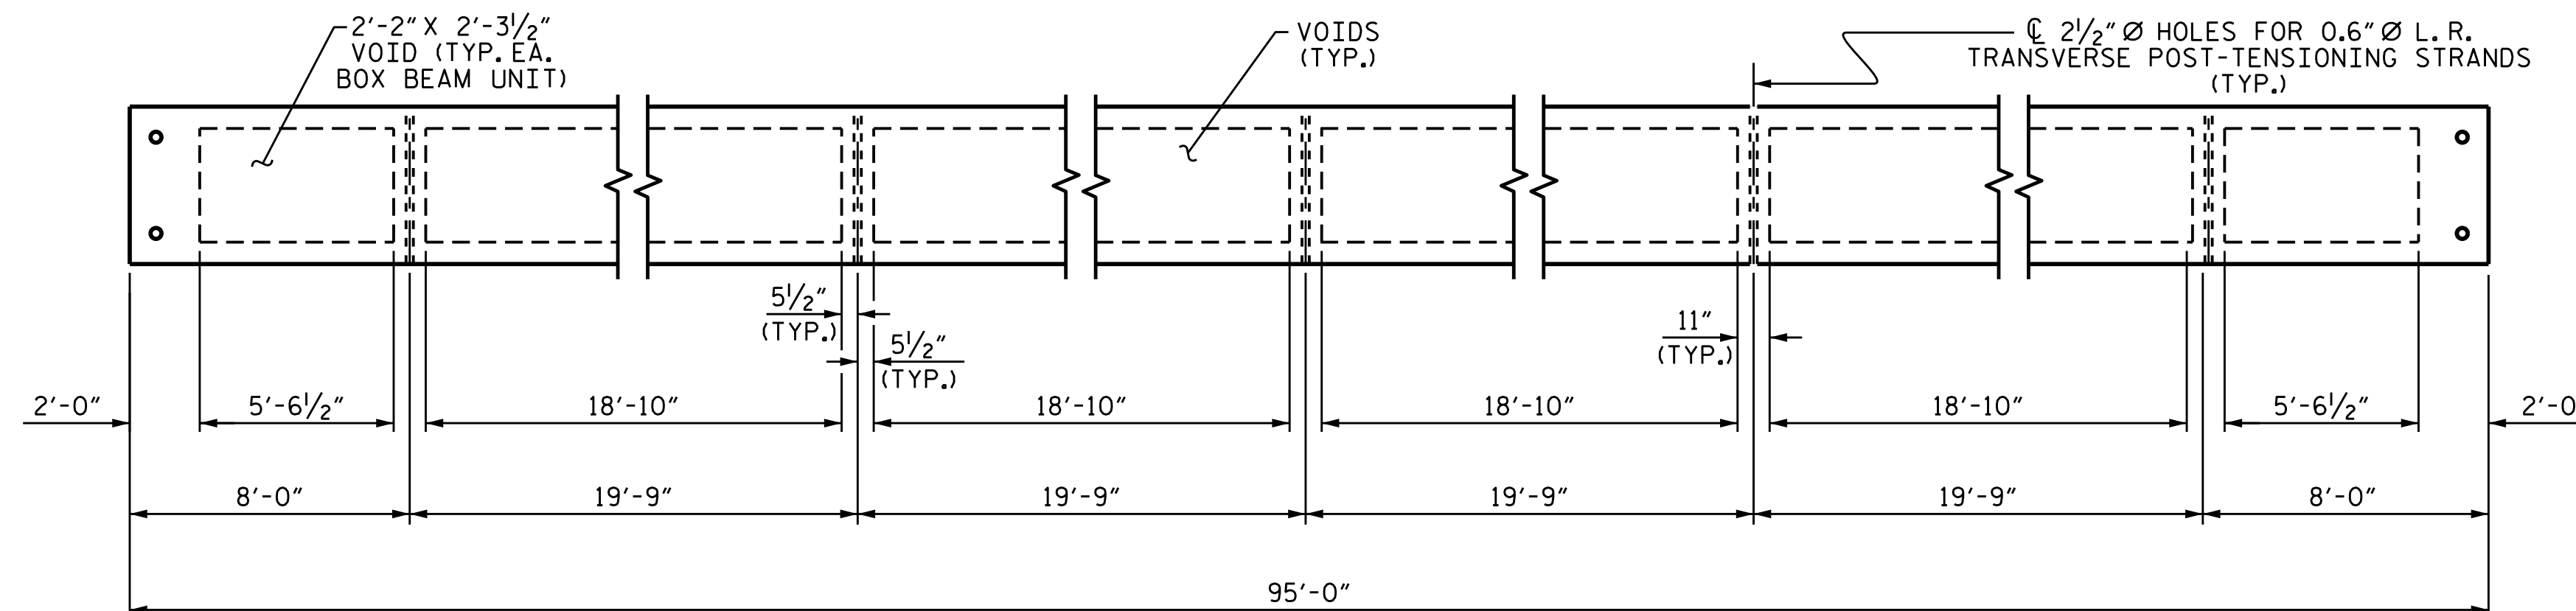

DIAPHRAGM AND VOID LAYOUT

PROJECT NO. B-5157  
GRANVILLE COUNTY  
 STATION: 15+97.50 -L-  
 SHEET 2 OF 5

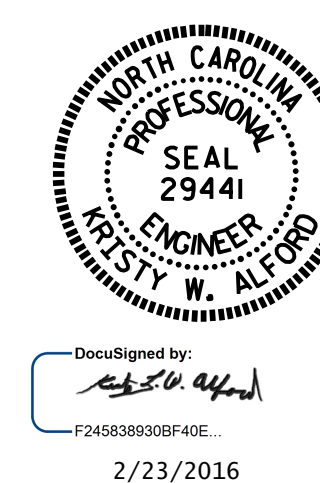

STATE OF NORTH CAROLINA DEPARTMENT OF TRANSPORTATION RALEIGH					
PLAN OF 95' UNIT 27'-10" CLEAR ROADWAY 90° SKEW					
REVISIONS					
NO.	BY:	DATE:	NO.	BY:	DATE:
1			3		
2			4		
SHEET NO. S-5					TOTAL SHEETS 15

ASSEMBLED BY: <i>William F. Parker</i>	DATE: 08/31/15
CHECKED BY: J.P. ADAMS	DATE: 9/2015
DRAWN BY: DGE 8/10	REV. 8/14
CHECKED BY: TMG 11/11	MAA/TMG

DOCUMENT NOT CONSIDERED FINAL  
 UNLESS ALL SIGNATURES COMPLETED